



0 5 10 20mts

0
5
10
20mts

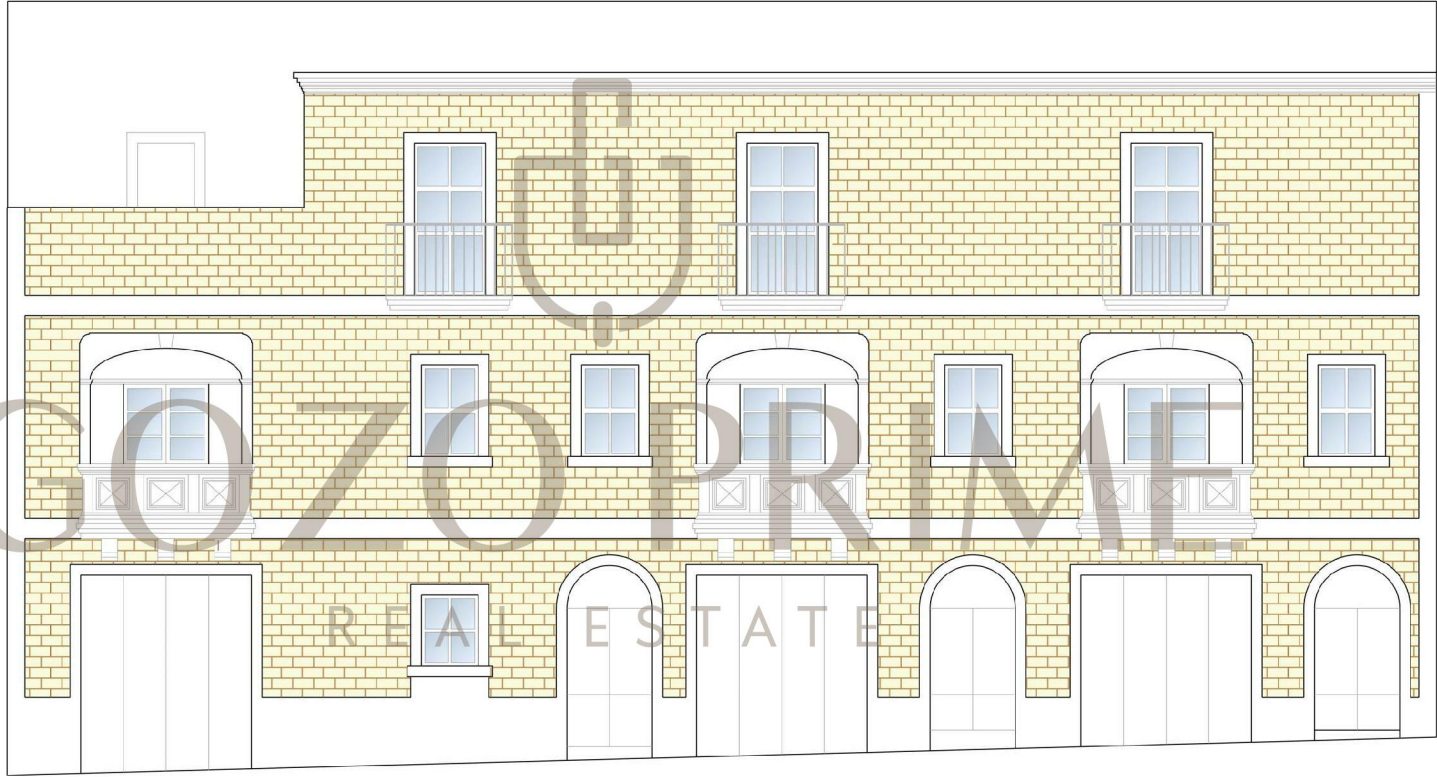


Proposed Front Elevation Scale 1:100


FACADE :LOCAL STONE UNPAINTED
APERTURES :PVC WHITE COLOR
BALCONY RAILING :IRON WHITE COLOR

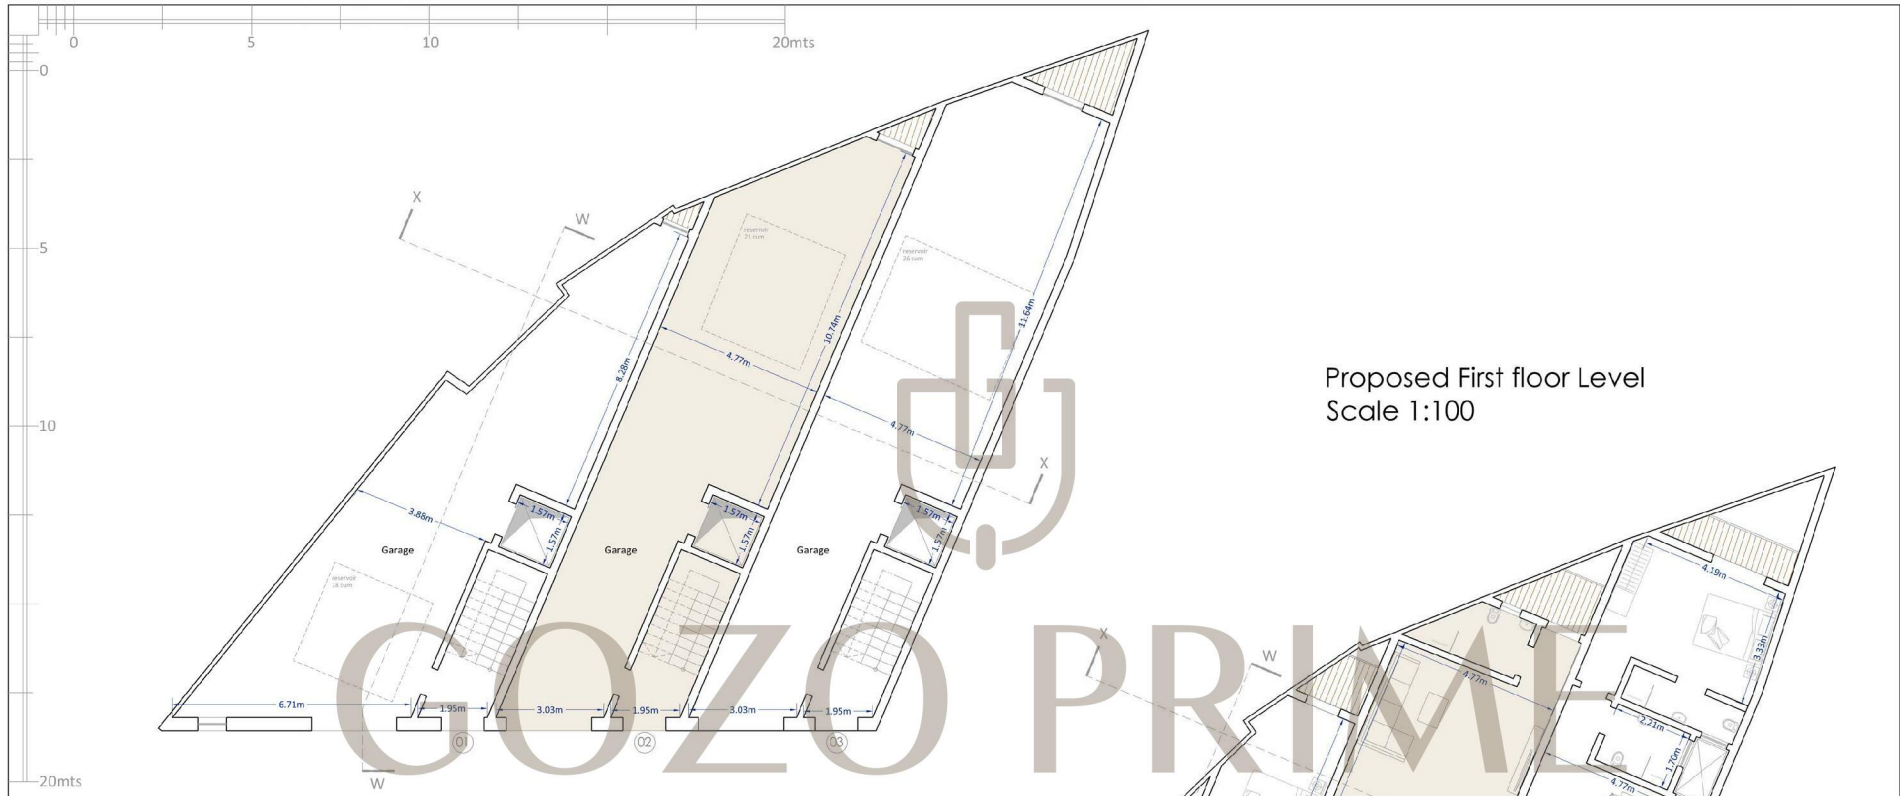

Proposed Ground floor Level
Scale 1:100

Residence ID	No of Beds	Garage	Internal Area	External Area	Total GFA
House 01	3	1	228.90m ²	31.75m ²	260.65m ²
House 02	3	1	245.20m ²	18.25m ²	263.45m ²
House 03	3	1	269.75m ²	24.75m ²	294.50m ²

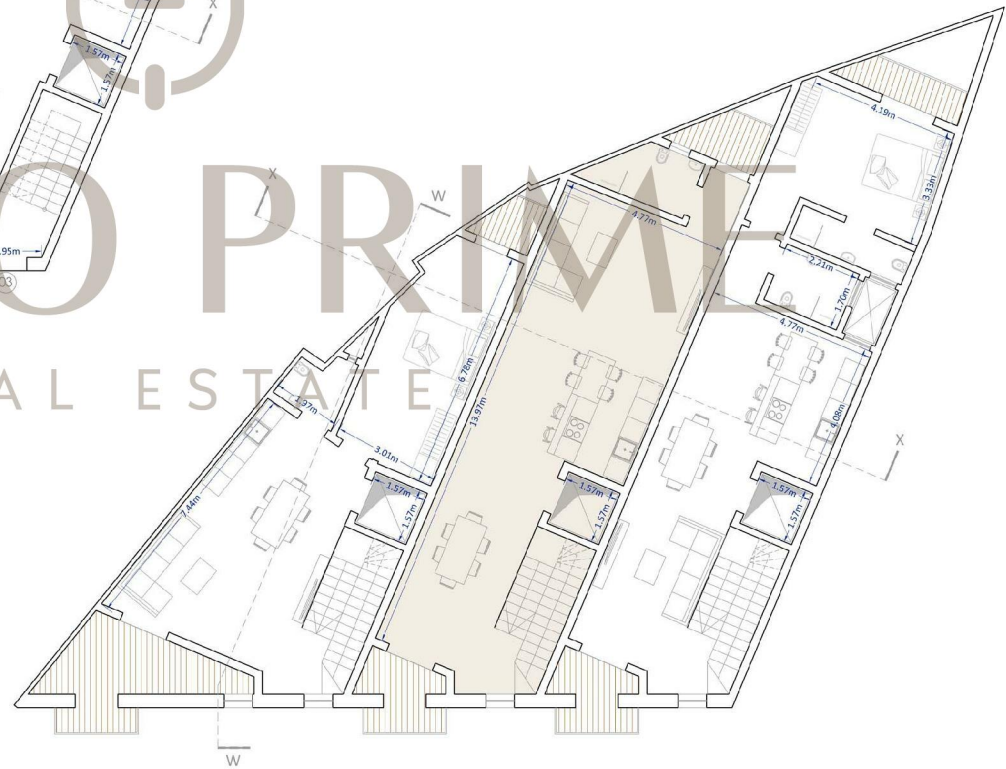

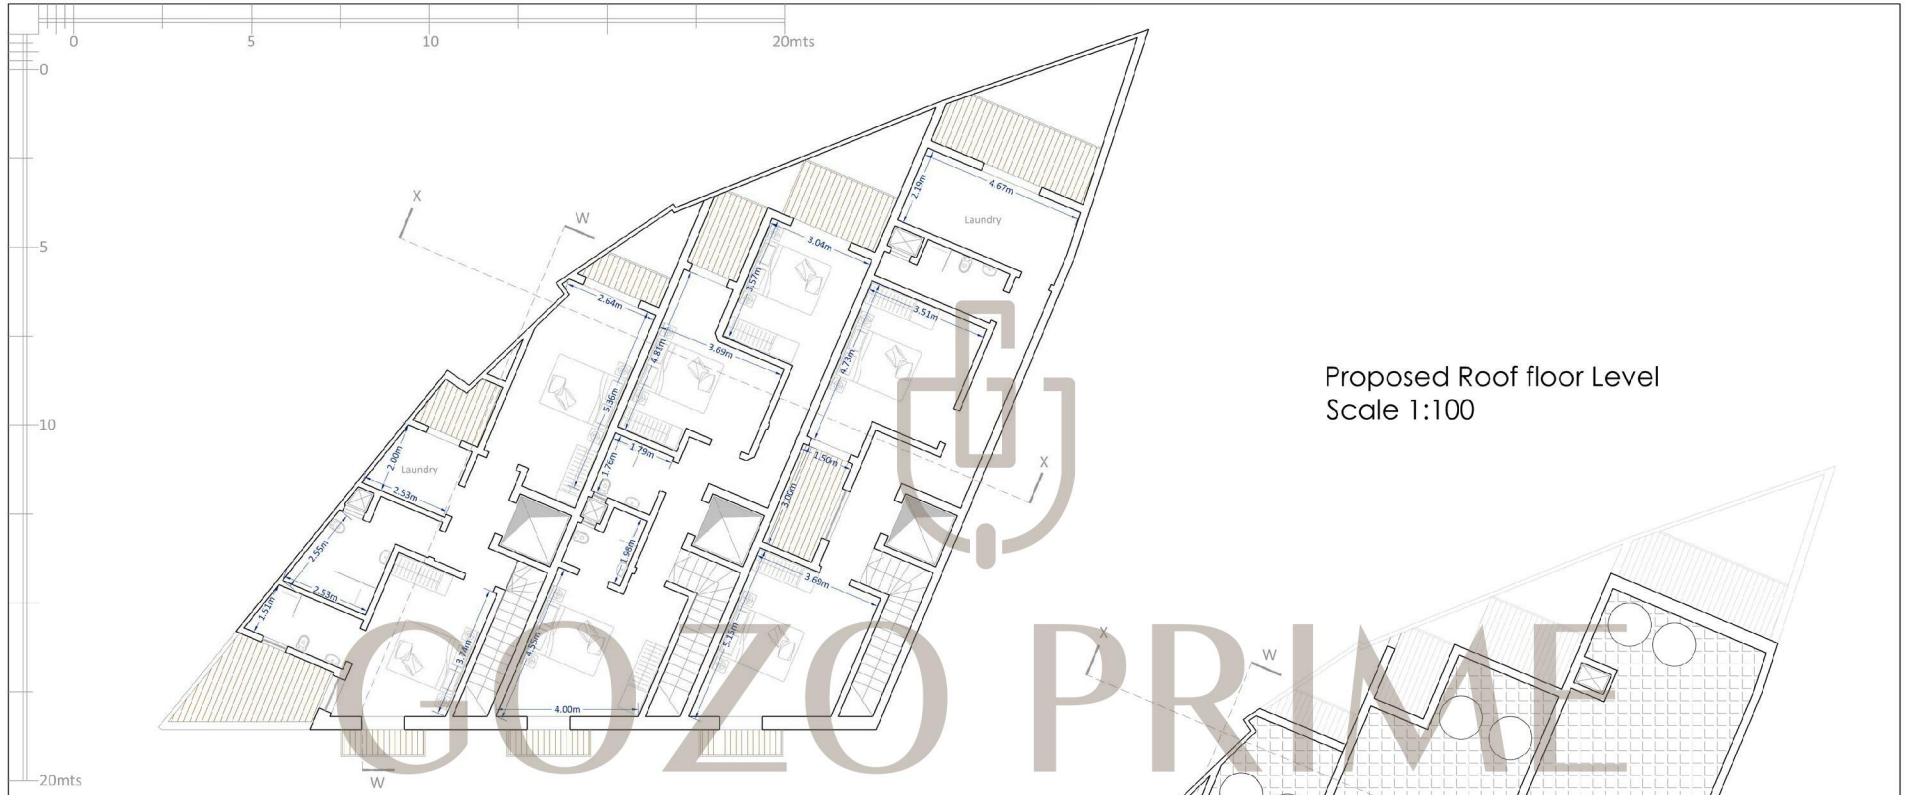

Proposed Second floor Level
Scale 1:100

Proposed Roof floor Level
Scale 1:100

