


Note : Facade in local 'Franka' Stone - unrendered & unpainted.

: Balcony Railing in wrought iron painted white colour.


: Apertures in timber / Main Door in timber natural colour.

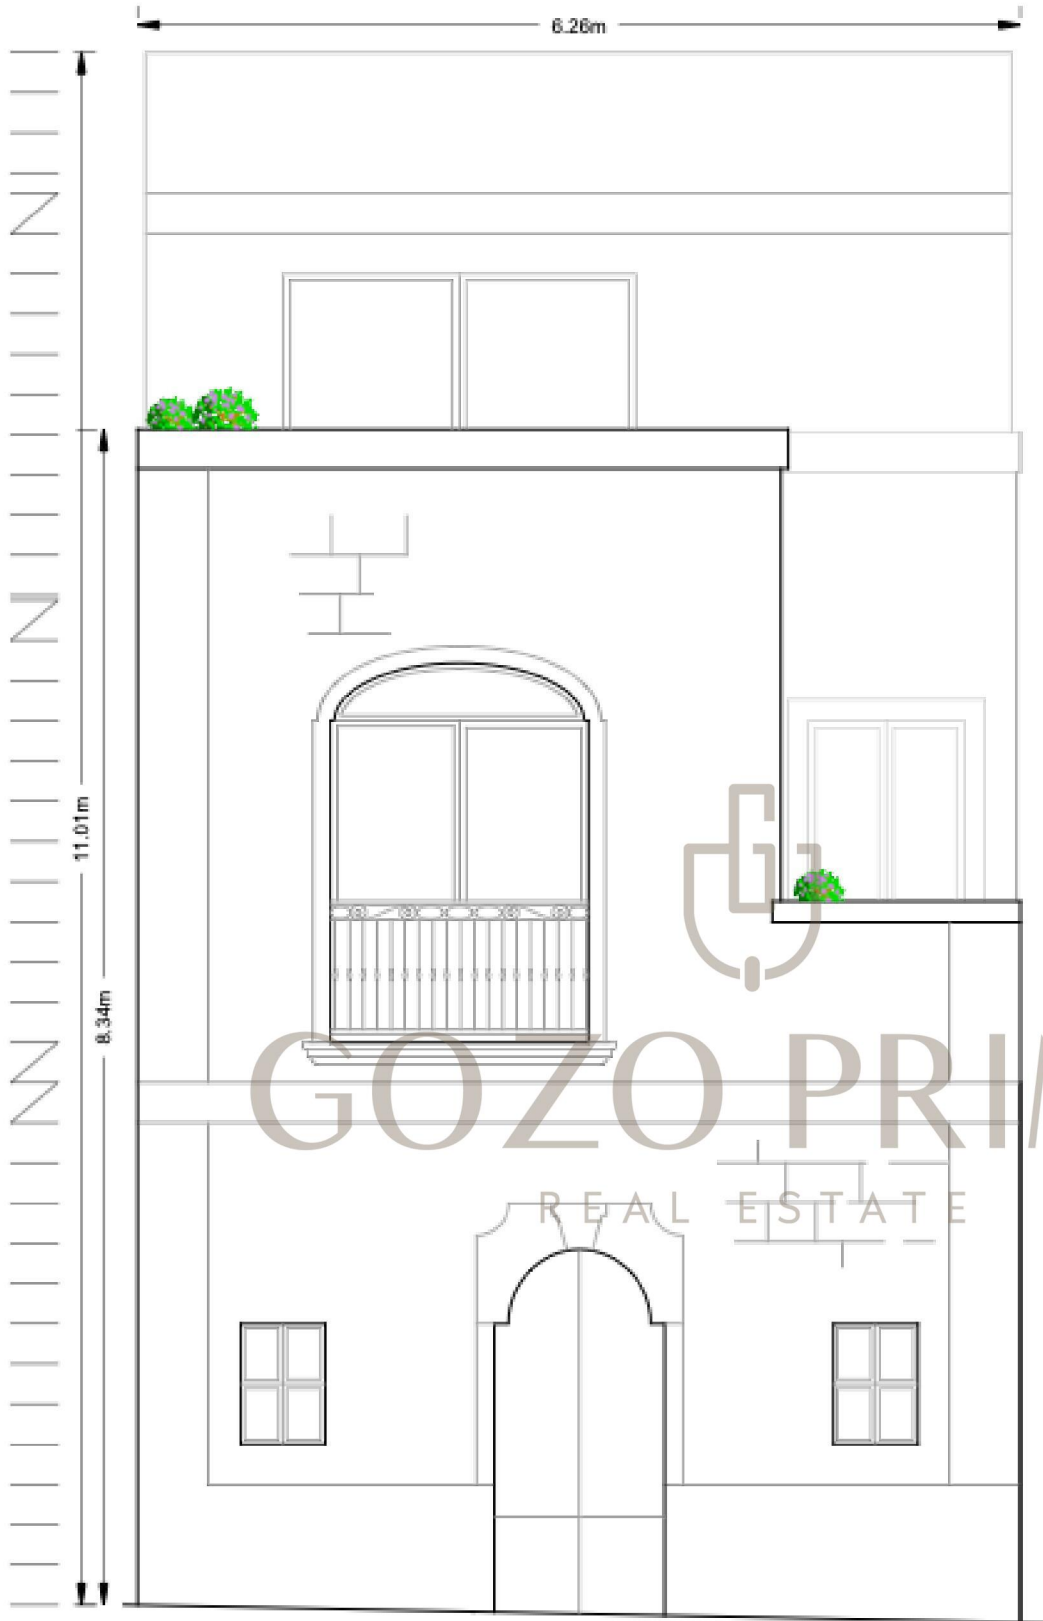

## FRONT ELEVATION

clean copy

scale 1 : 50

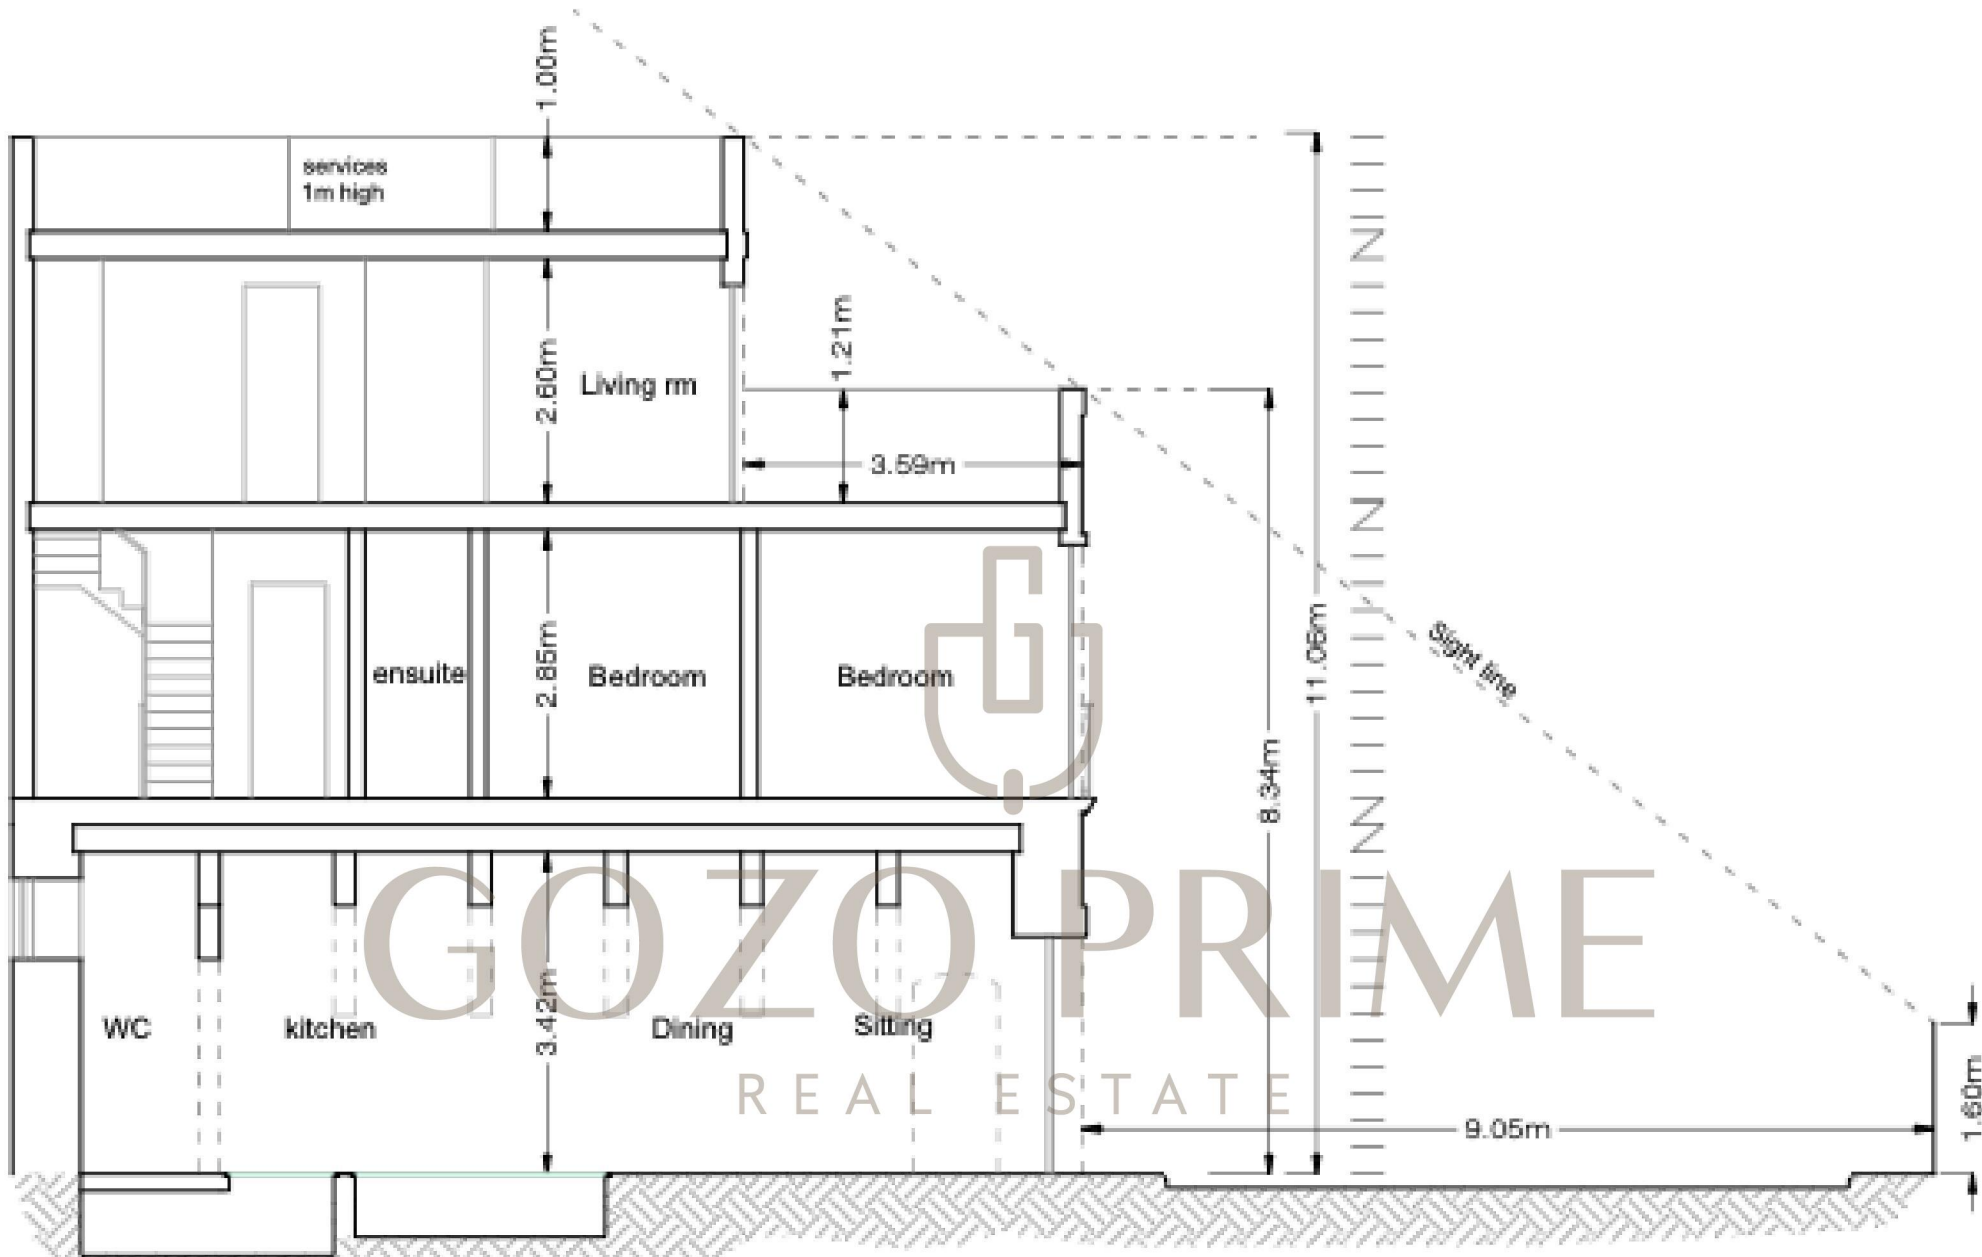


**Longitudinal Section X : X**


clean copy  
scale 1 : 100




**UPPER ROOF PLAN**  
scale 1 : 100

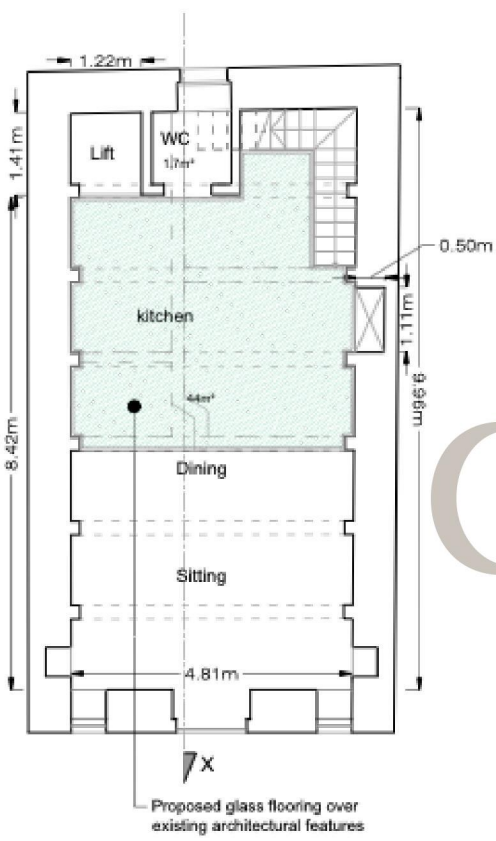


**GROUND FLOOR**  
clean copy  
scale 1 : 100

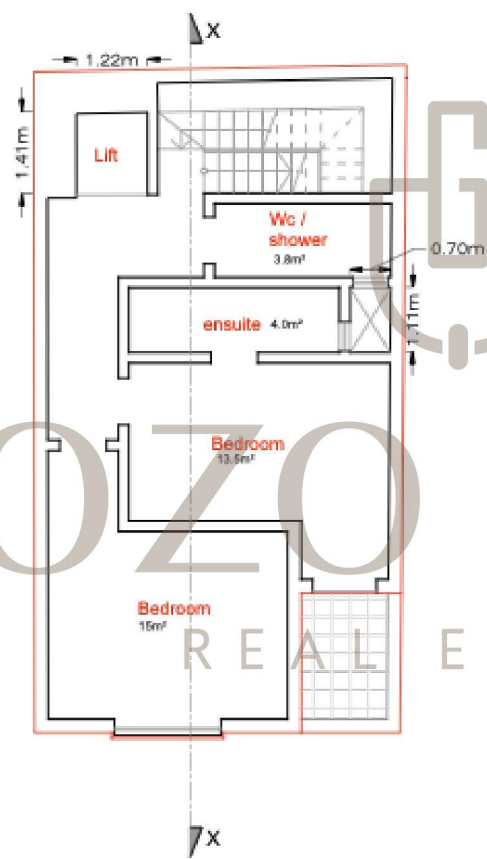

**FIRST FLOOR**  
scale 1 : 100

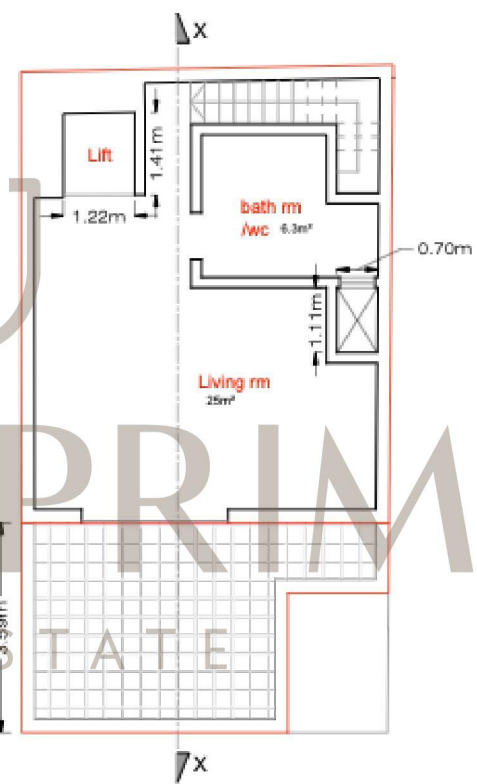

**RECEDED FLOOR**  
scale 1 : 100

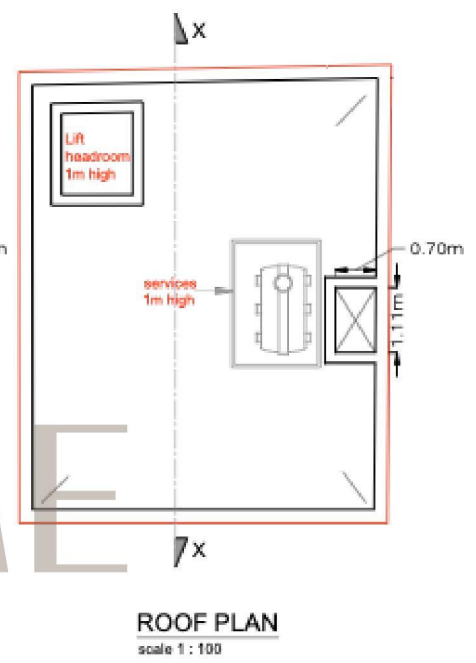

**ROOF PLAN**  
scale 1 : 100