

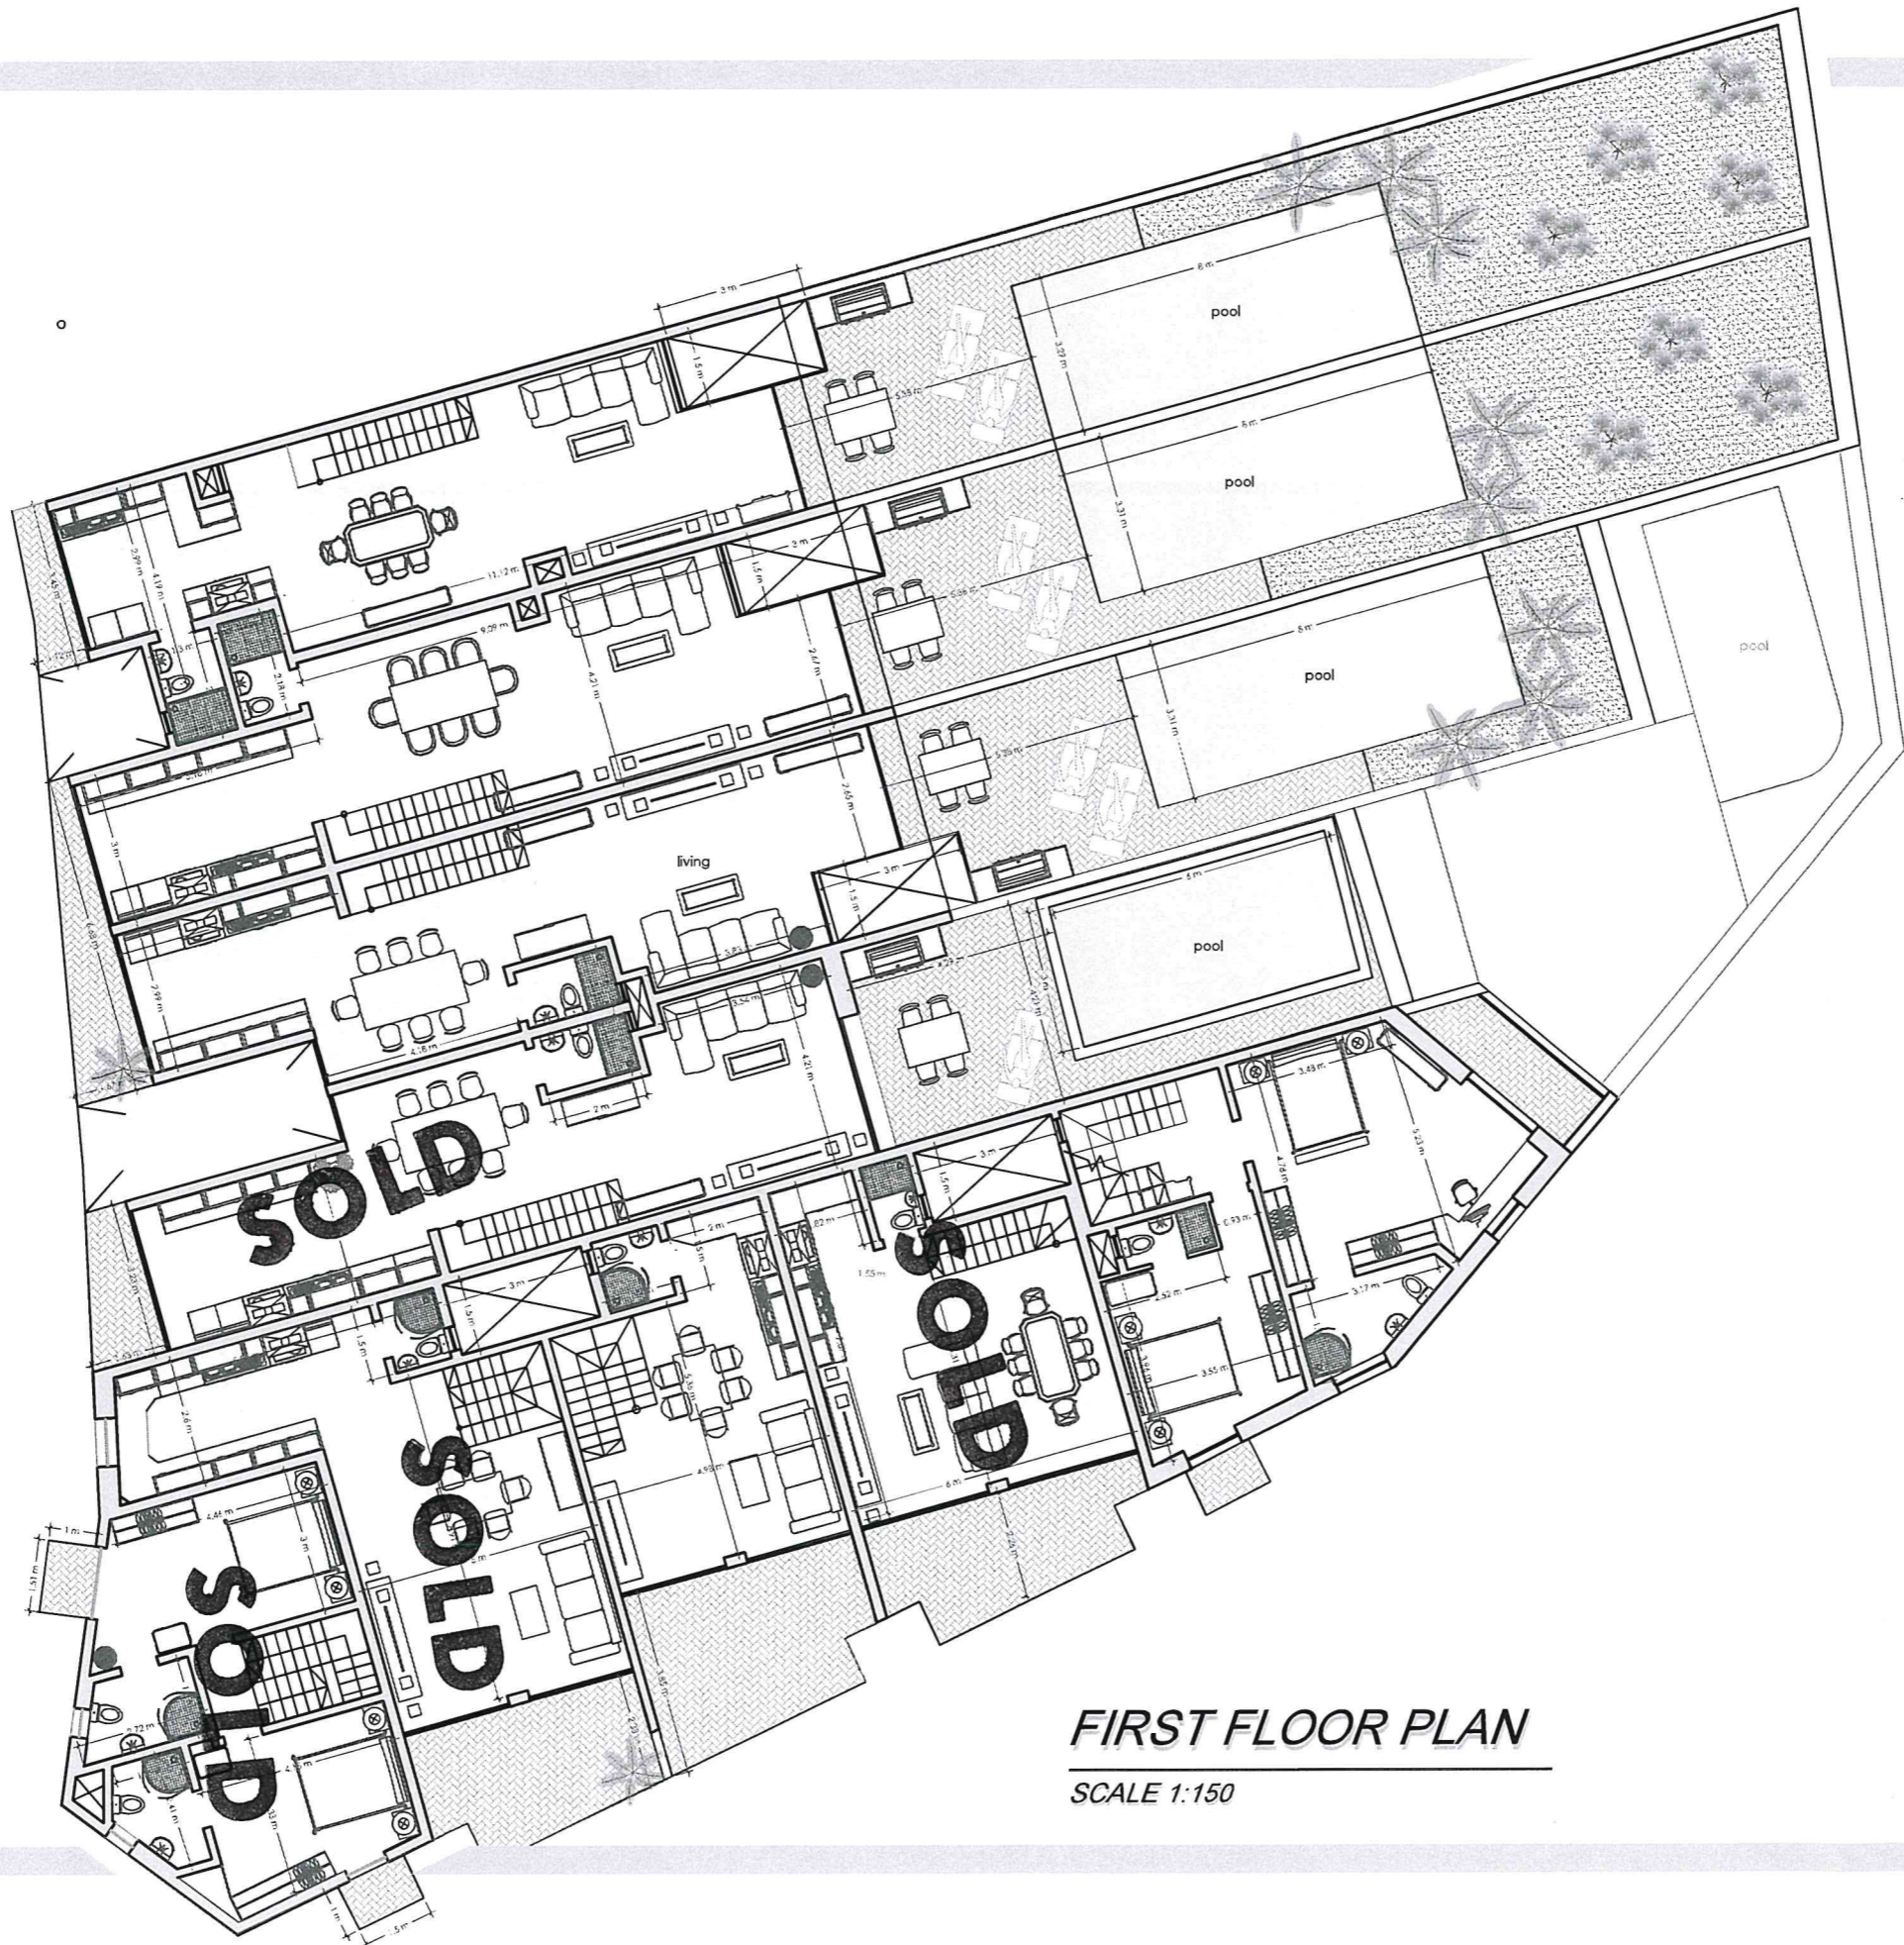
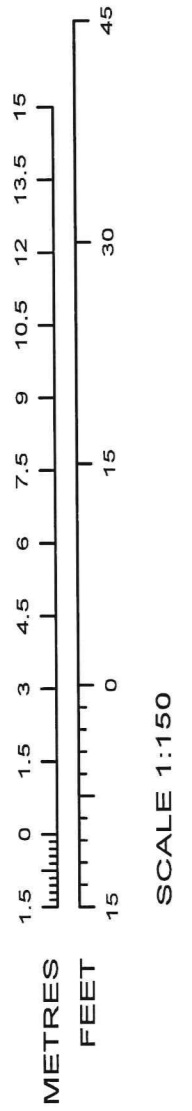




GROUND FLOOR PLAN
SCALE 1:150

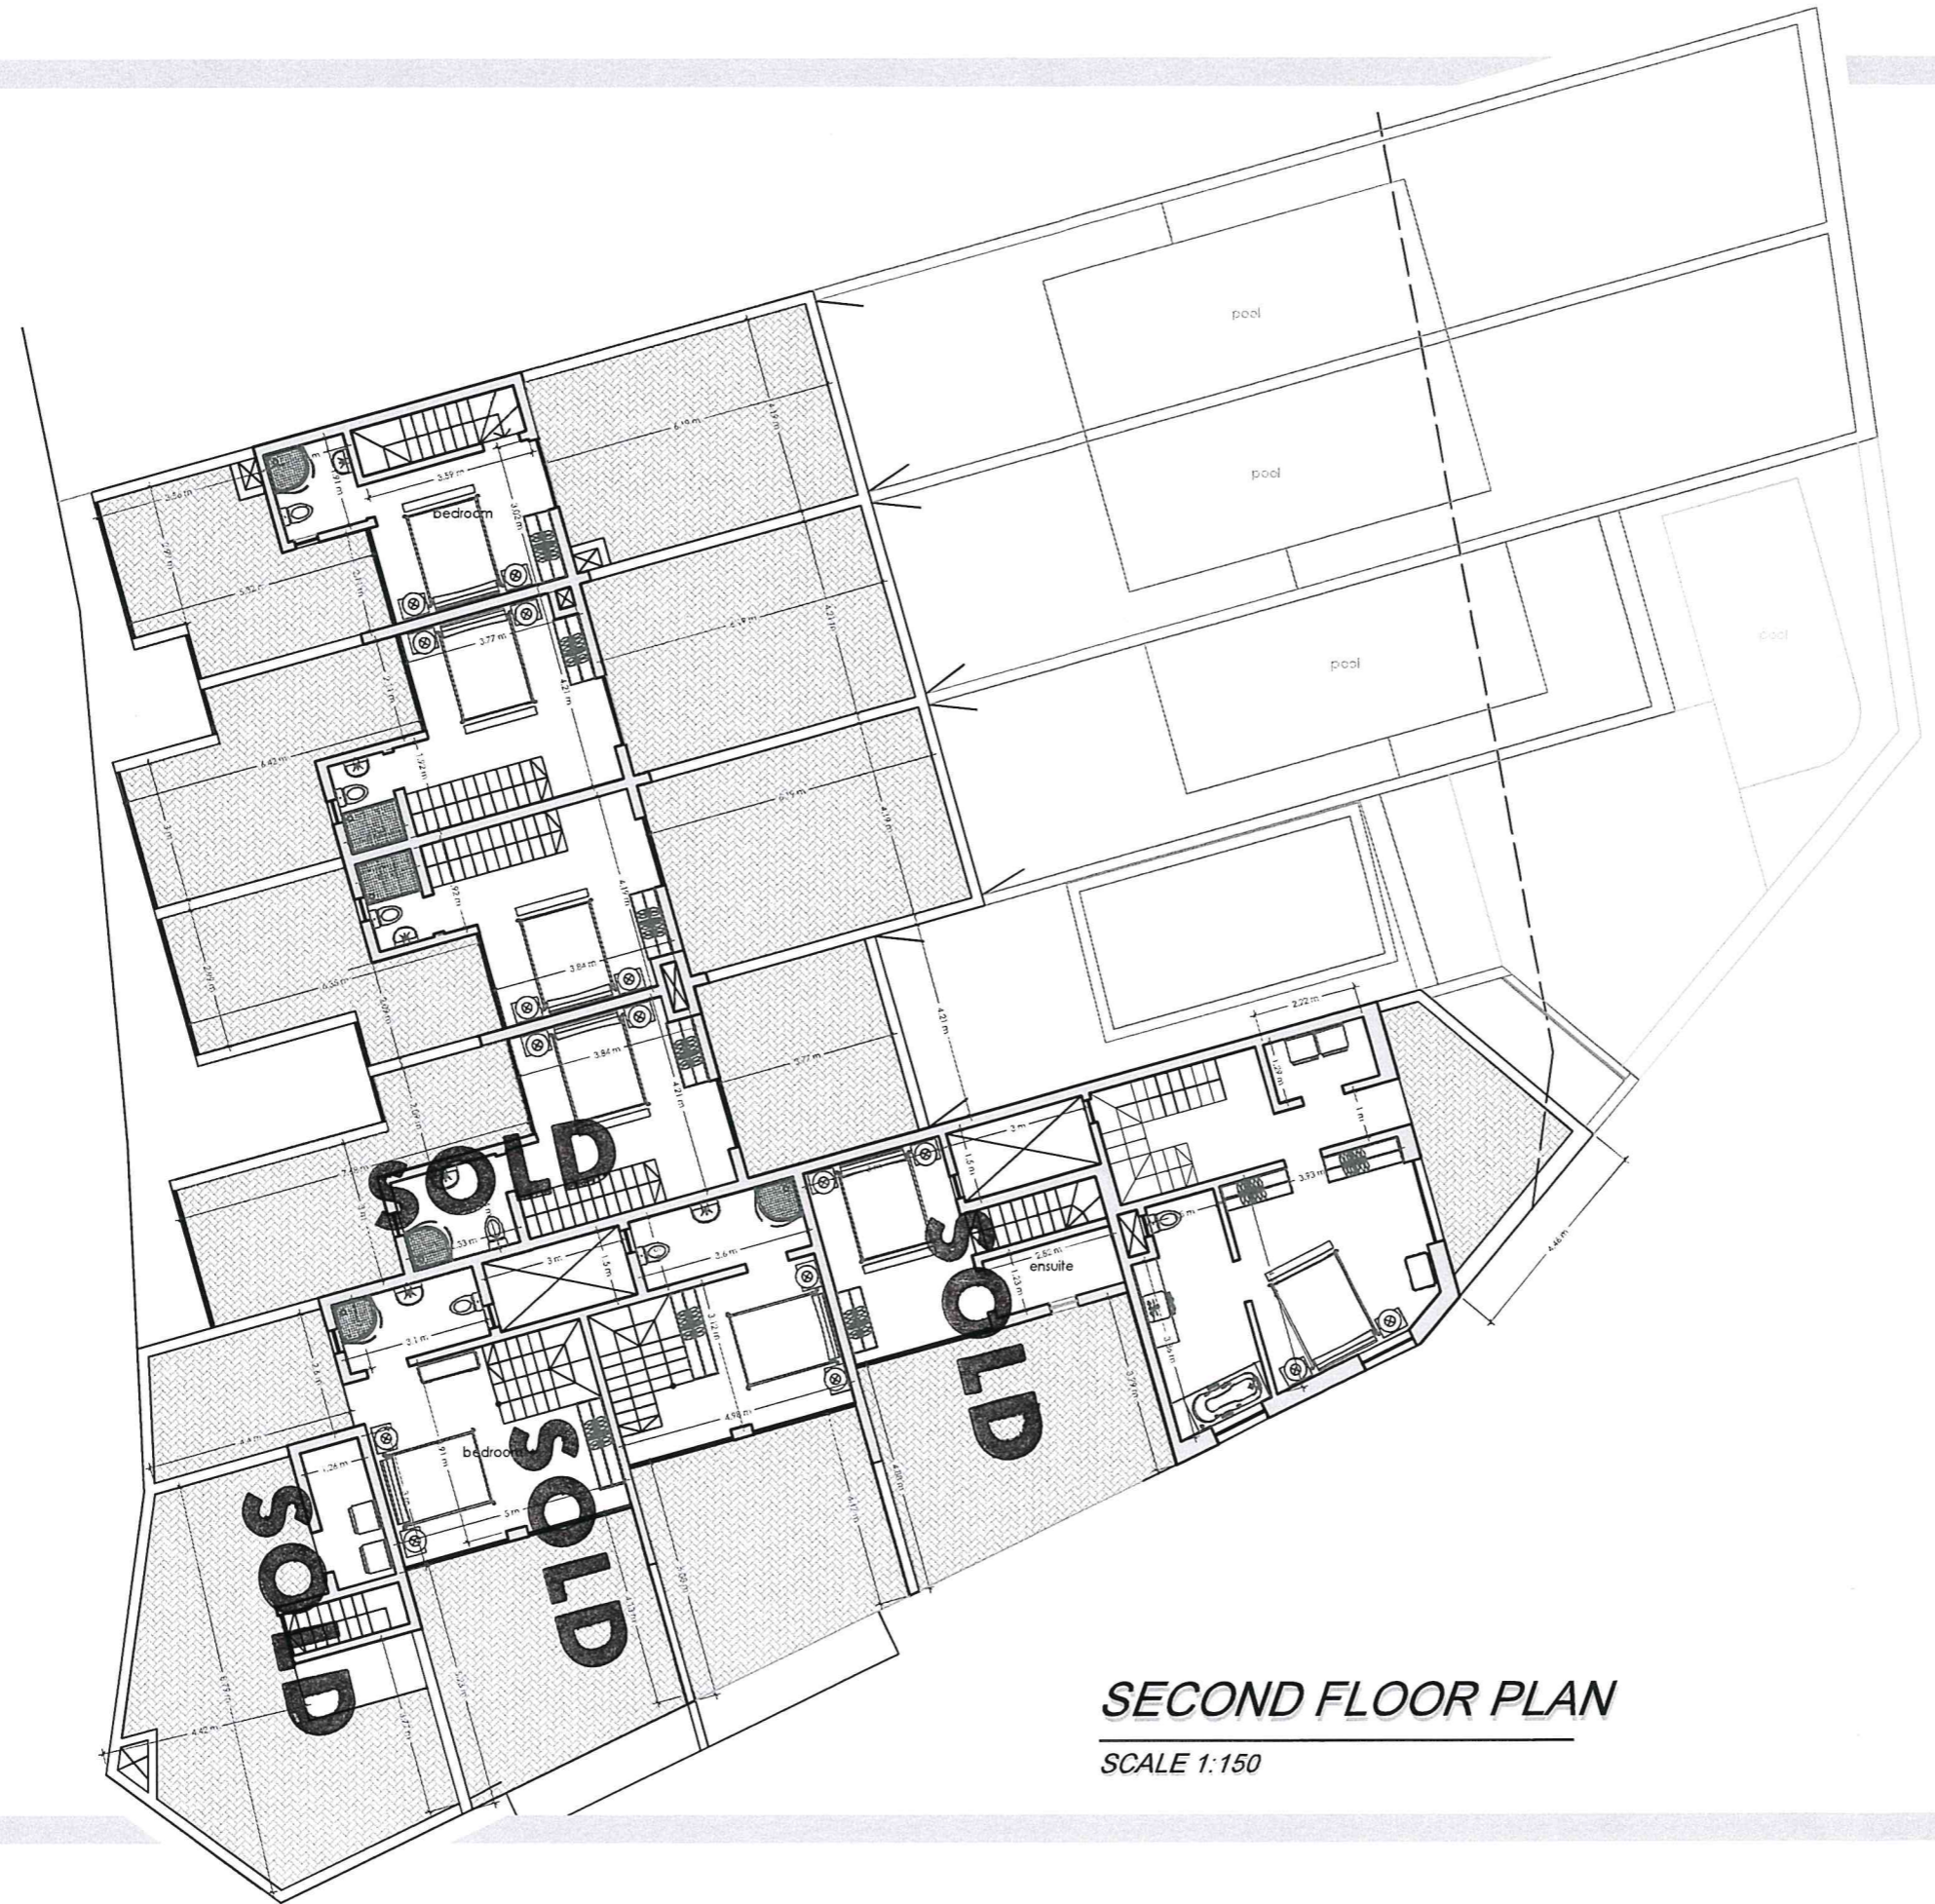

FIRST FLOOR PLAN
SCALE 1:150

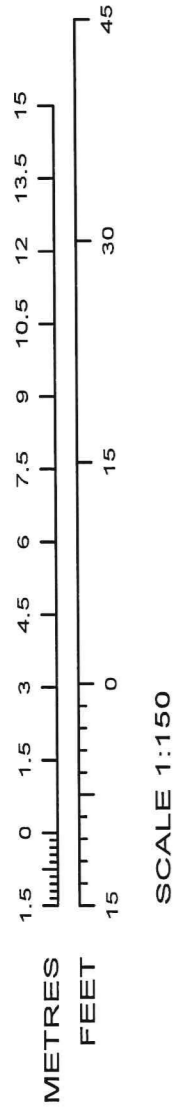

SECOND FLOOR PLAN
SCALE 1:150

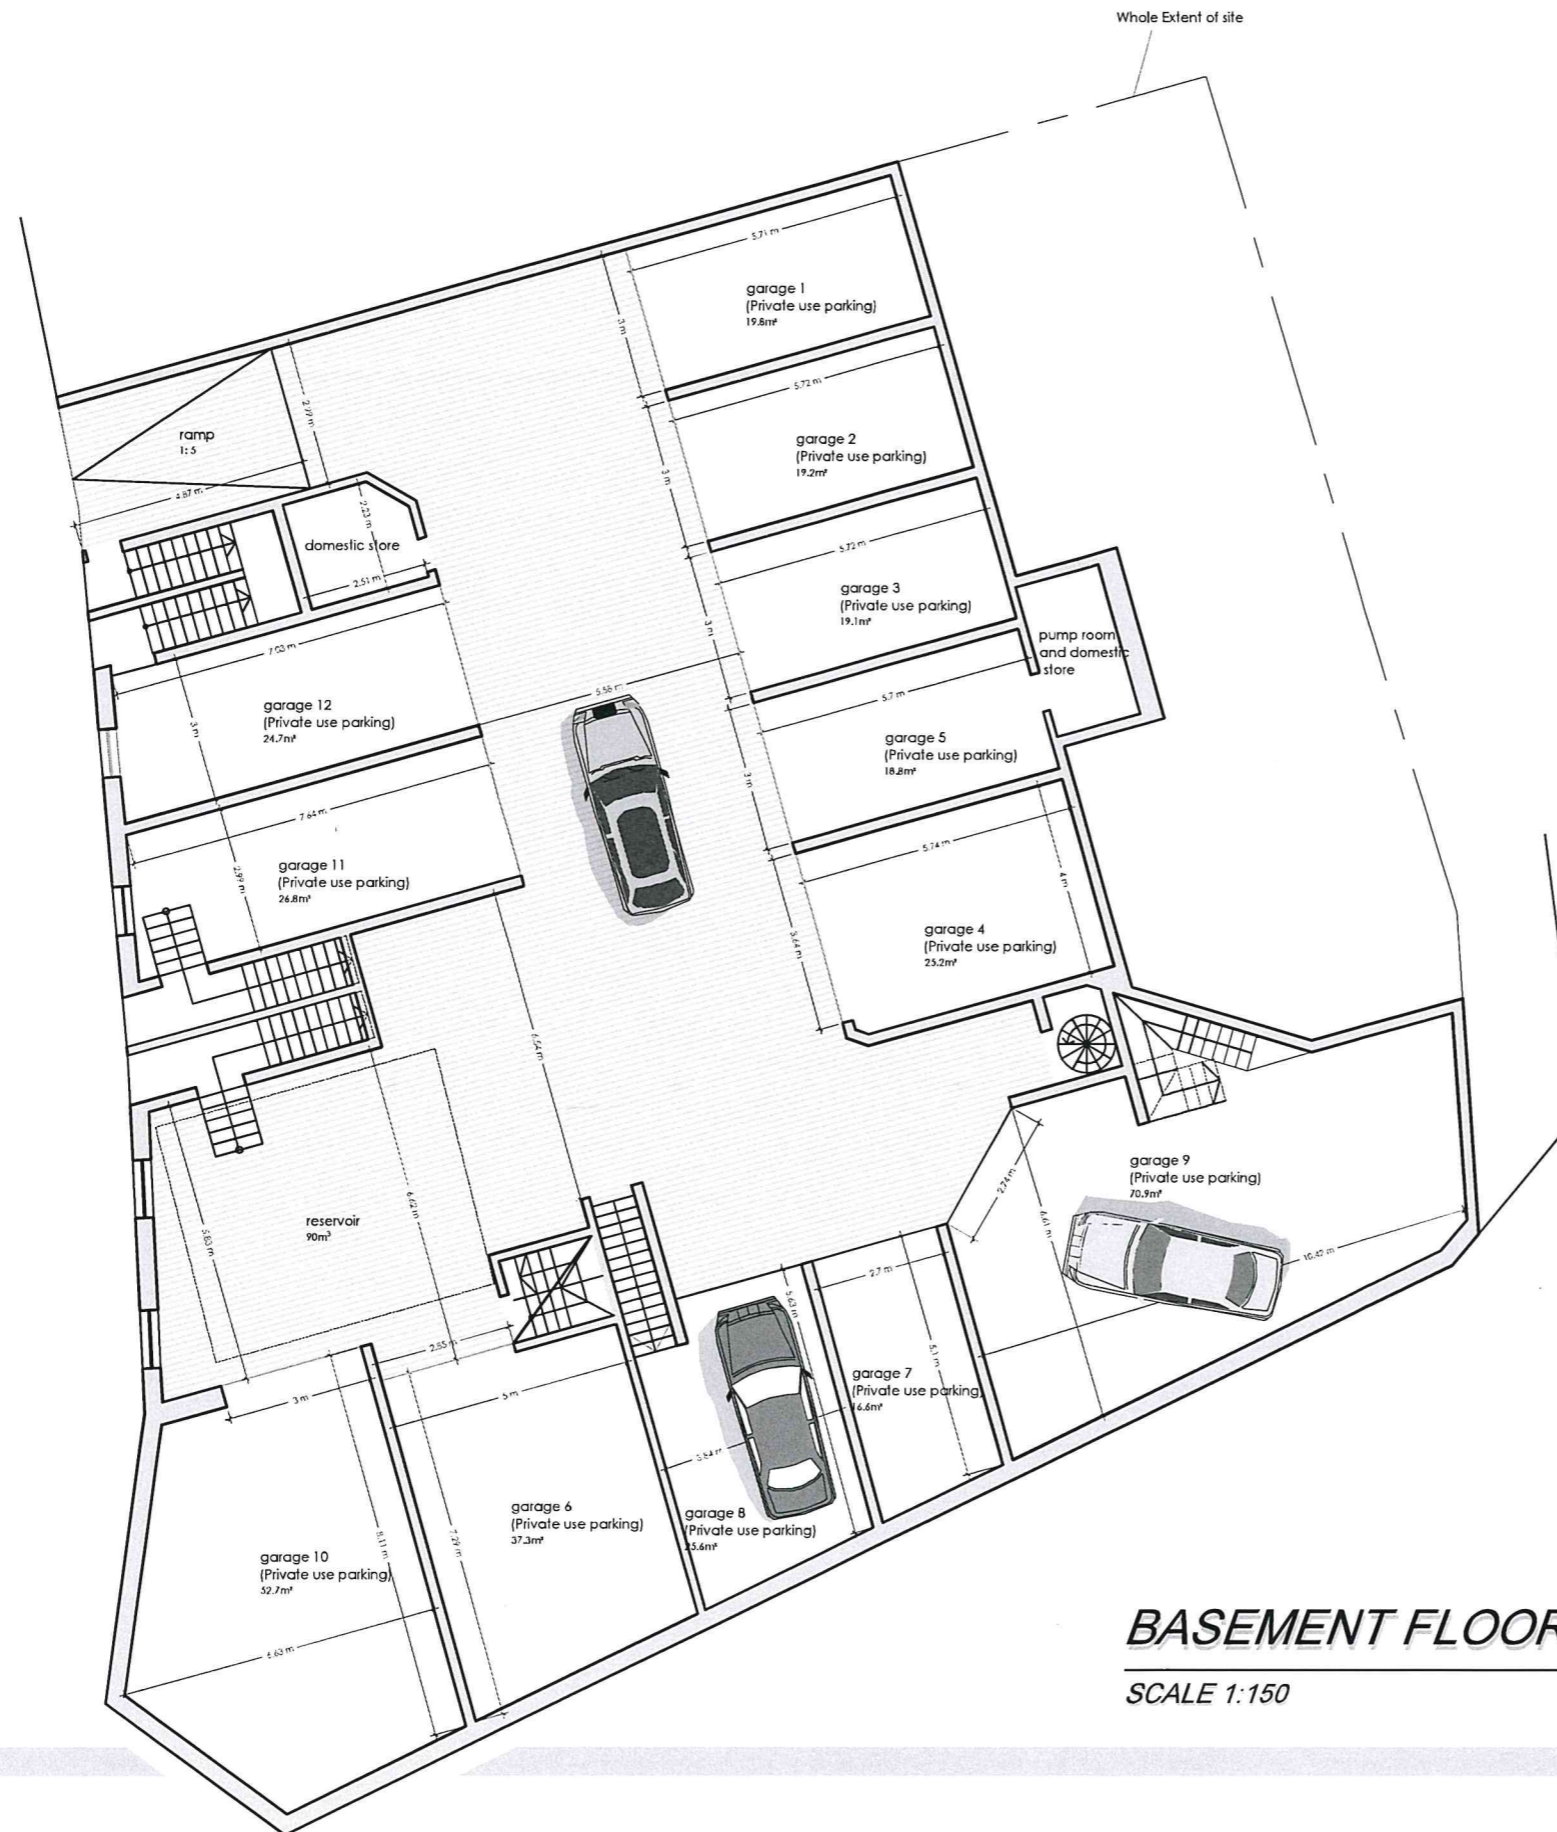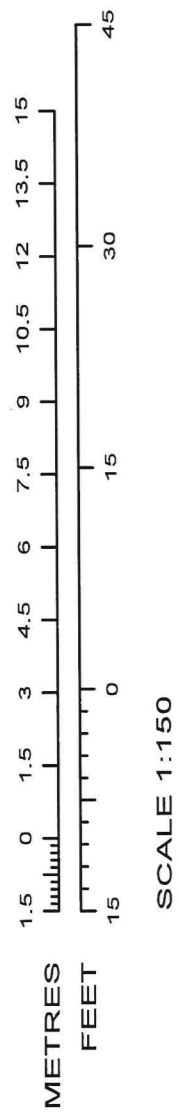

BASEMENT FLOOR PLAN
SCALE 1:150