




SCALE 1 : 1 2 5

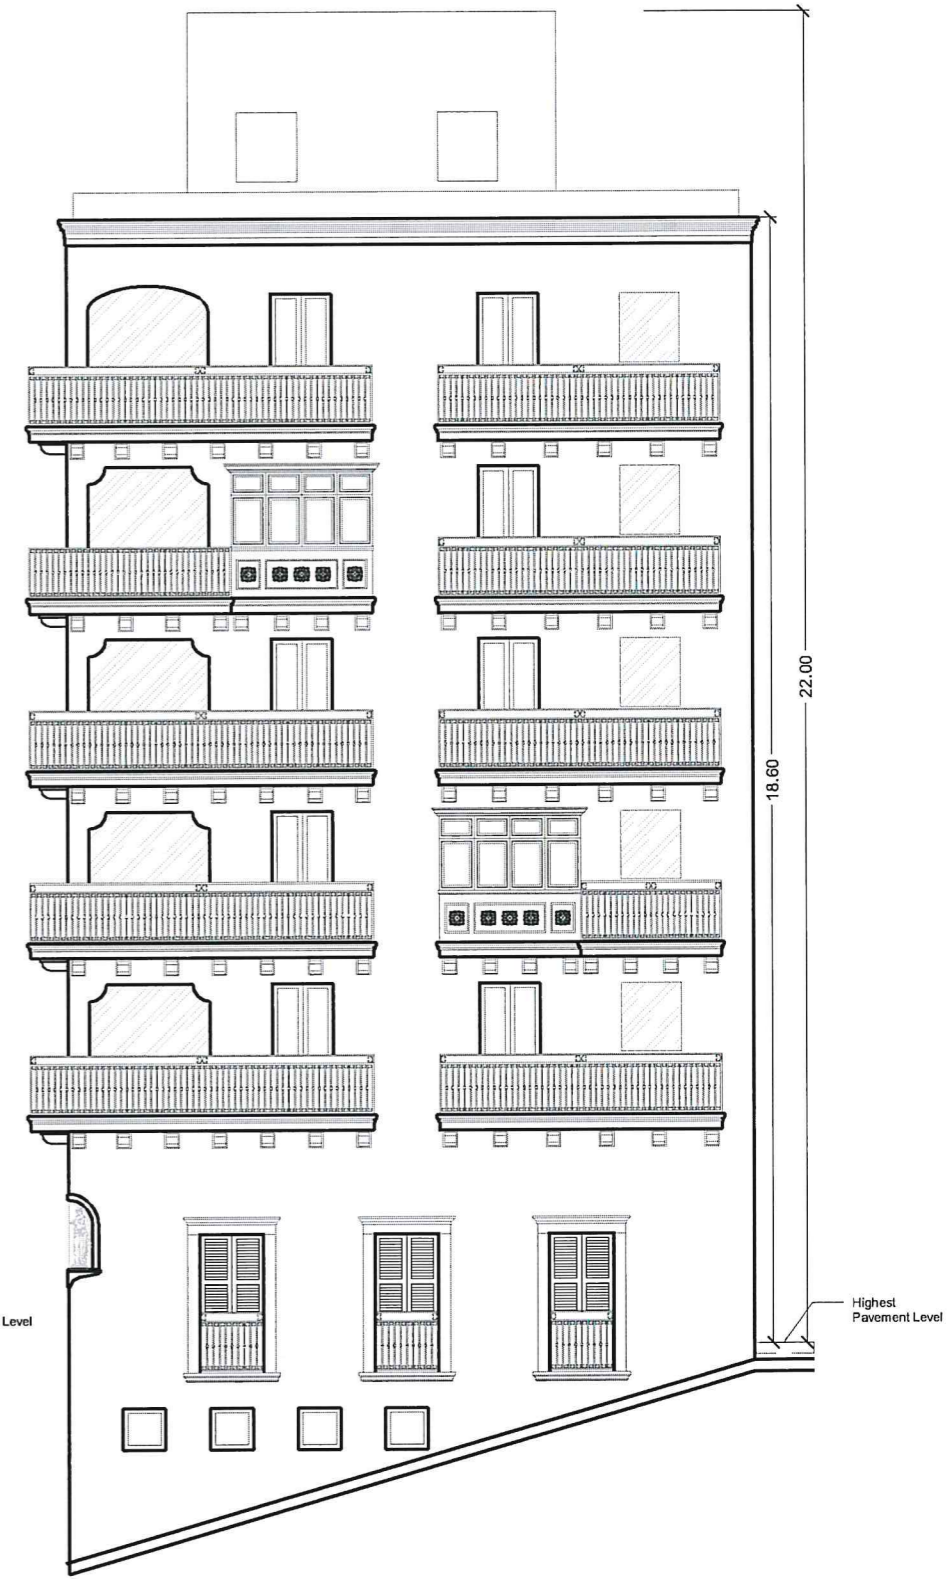

○ Proposed **Front Elevation A**




○ Proposed **Front Elevation B**




SCALE 1 : 1 2 5


Third Party

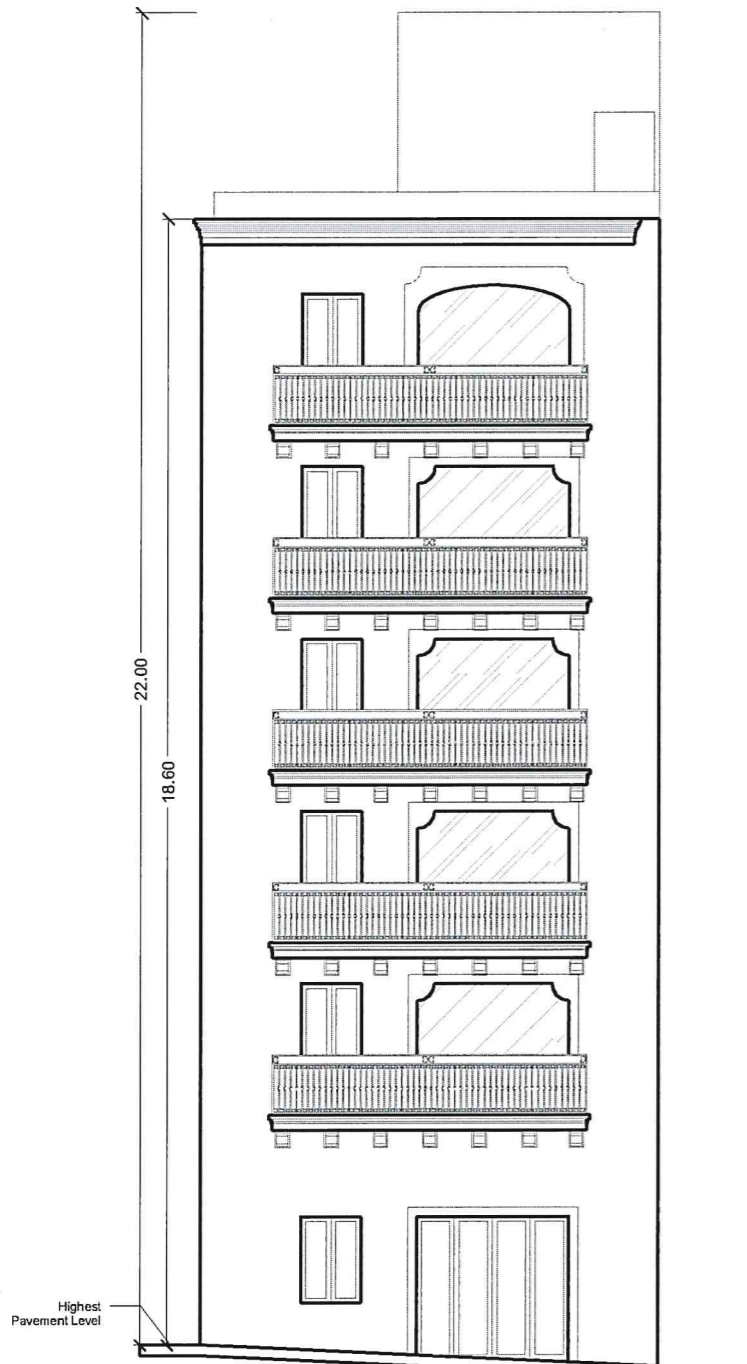


Proposed **Front Elevation C**

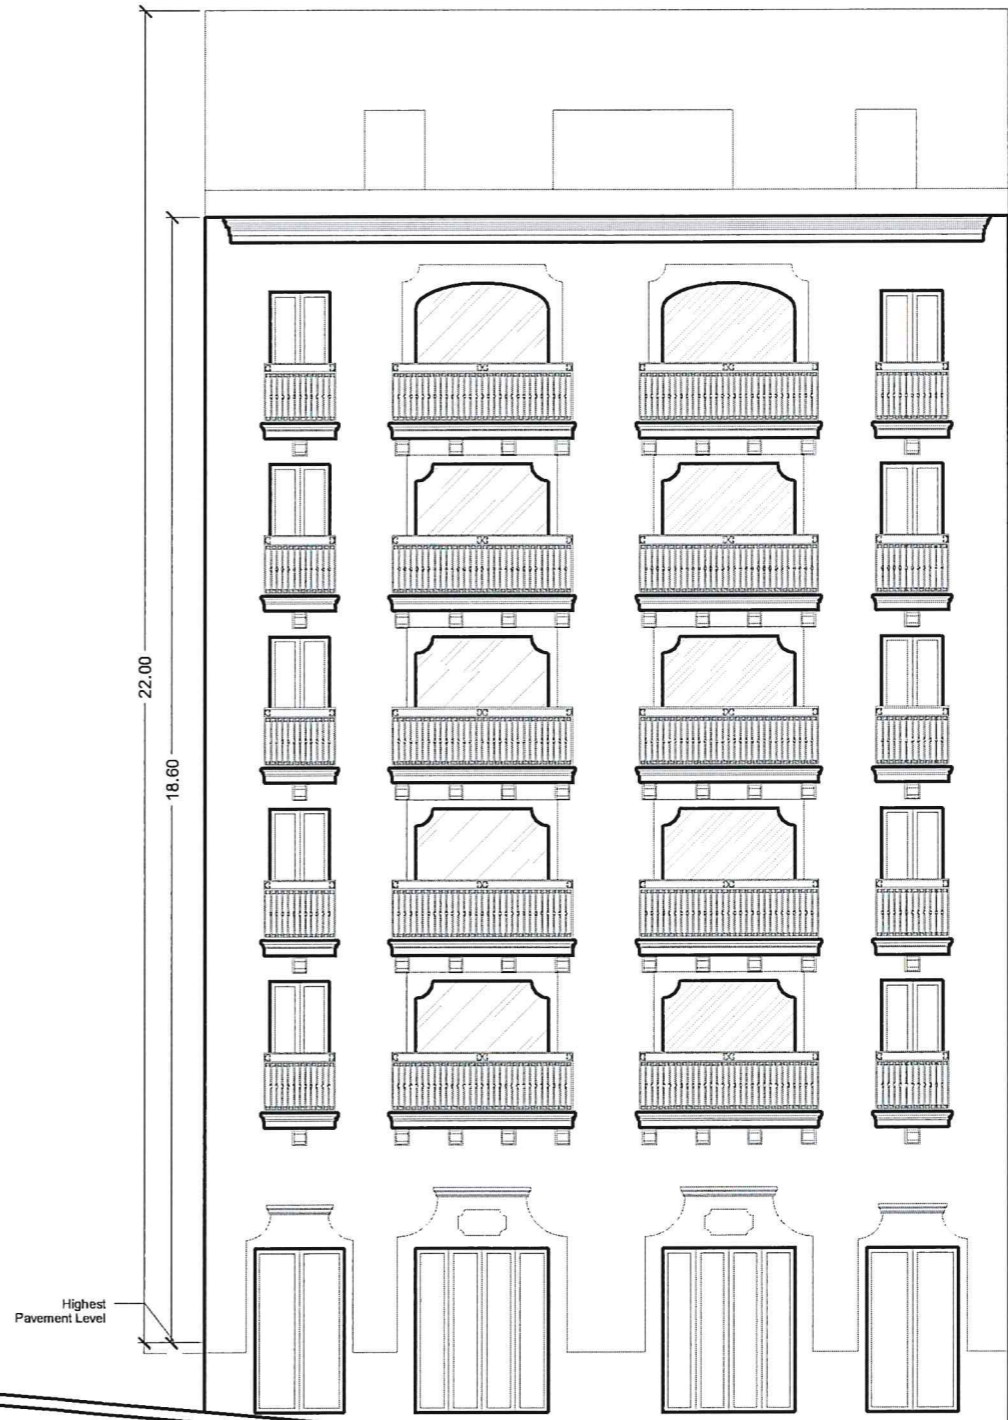


Proposed **Front Elevation D**

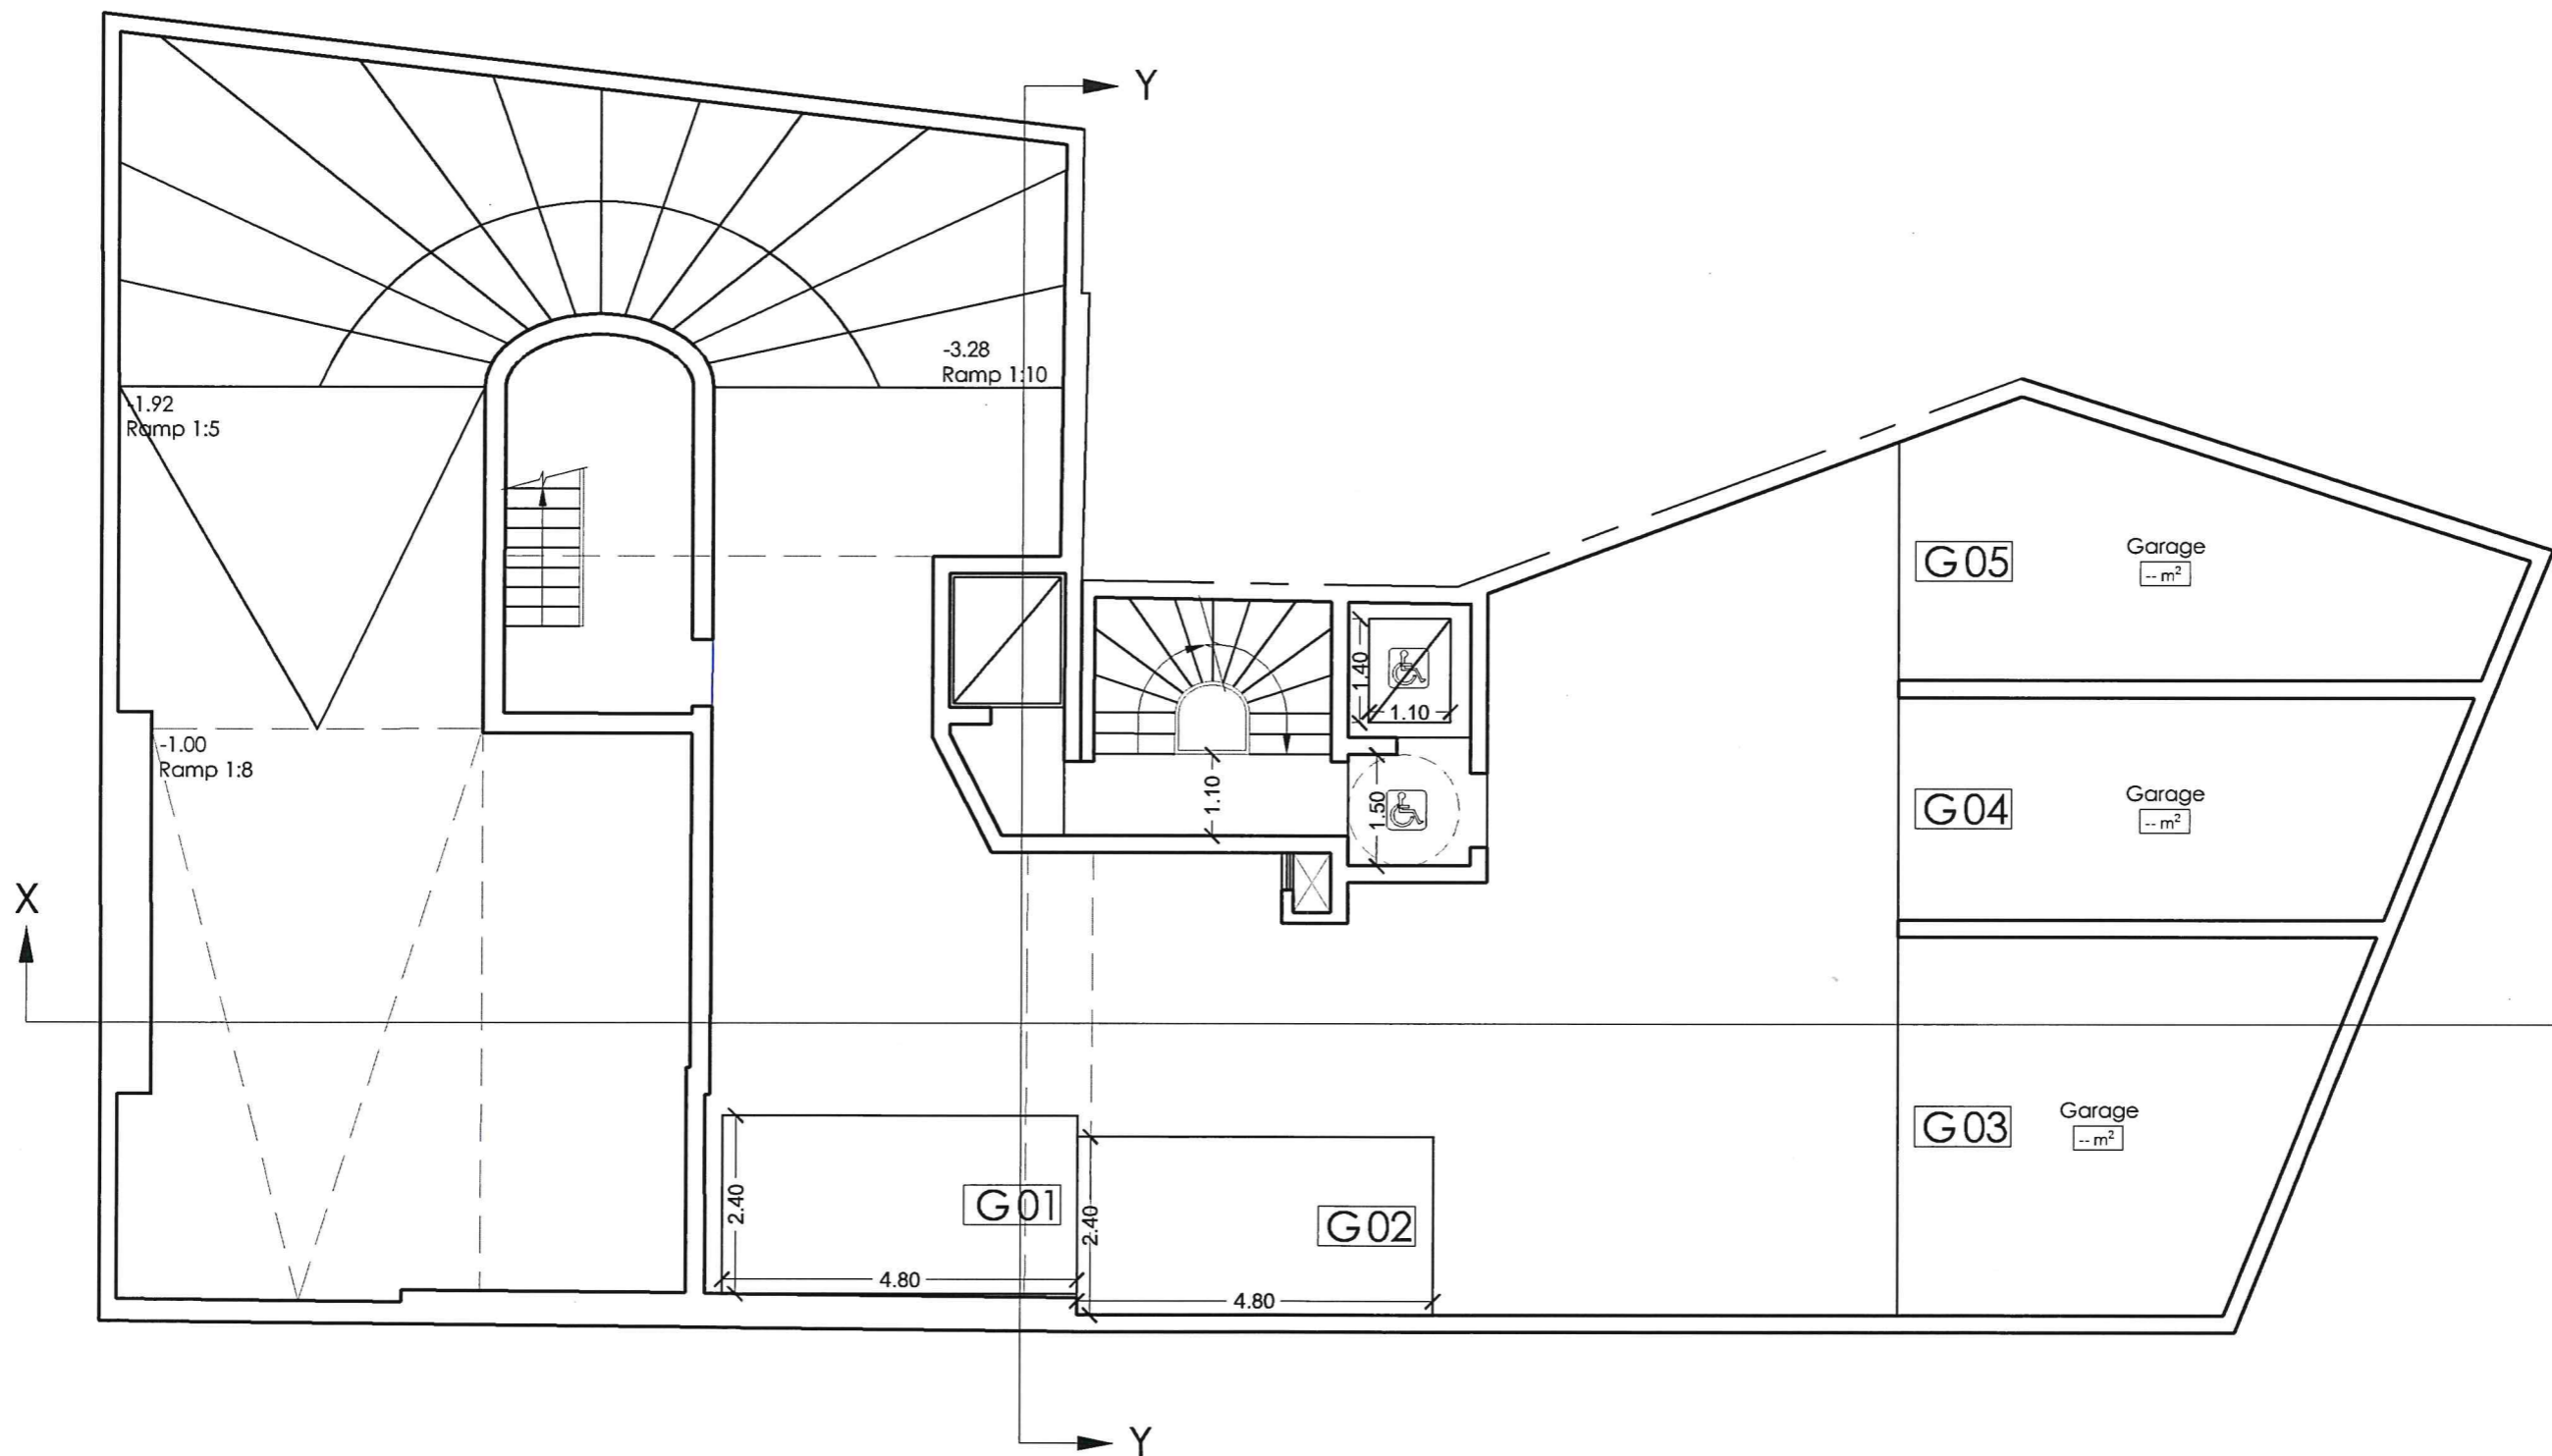



**Proposed Basement floor plan**  
 Scale 1:100

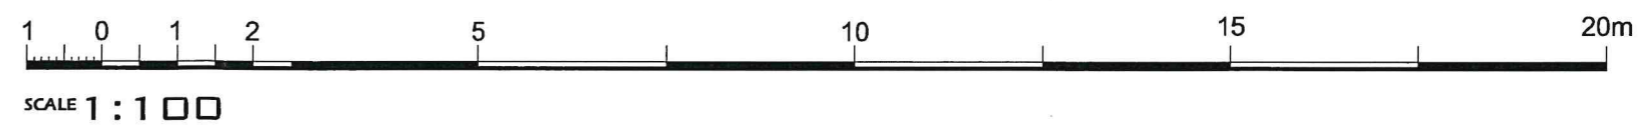

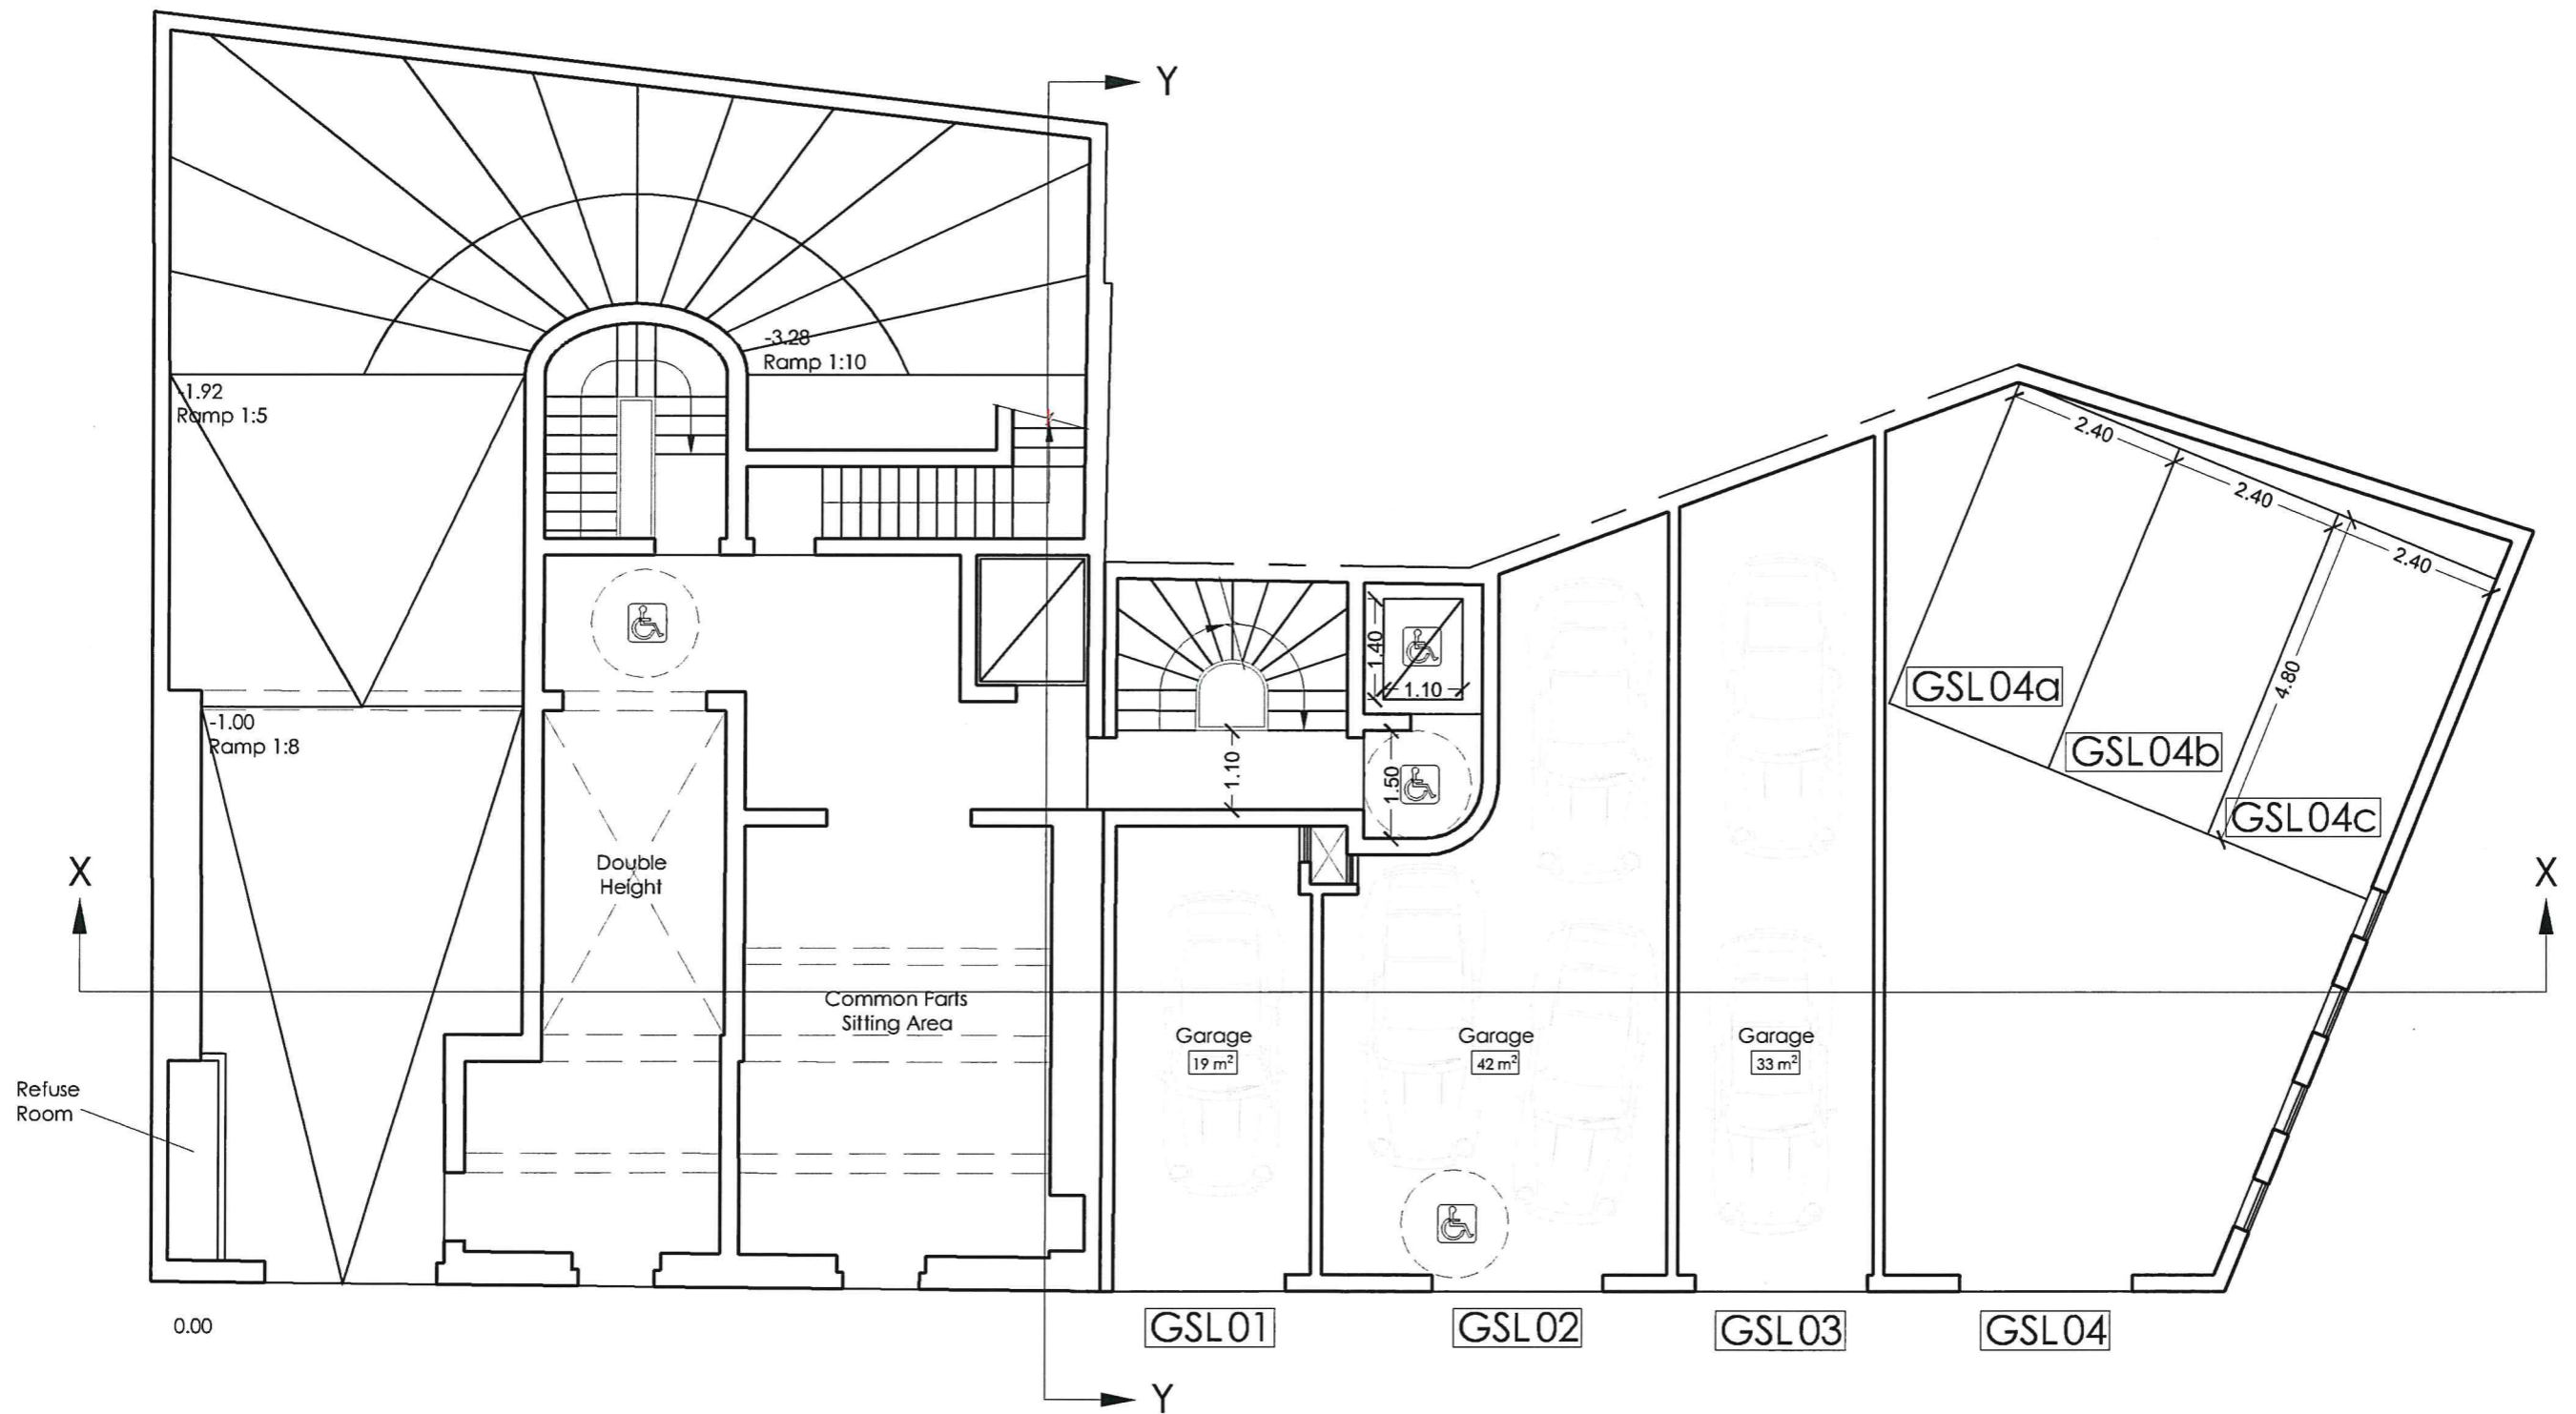



Proposed **ground floor plan**  
 Scale 1:100

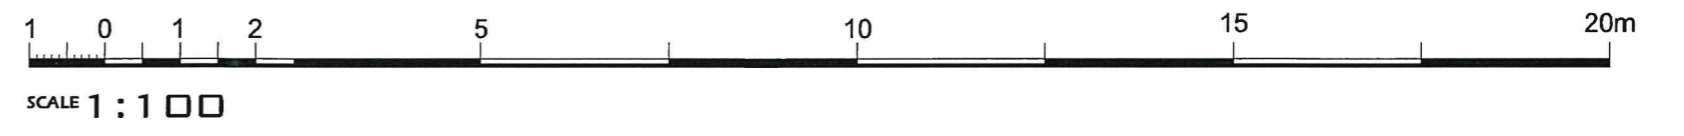

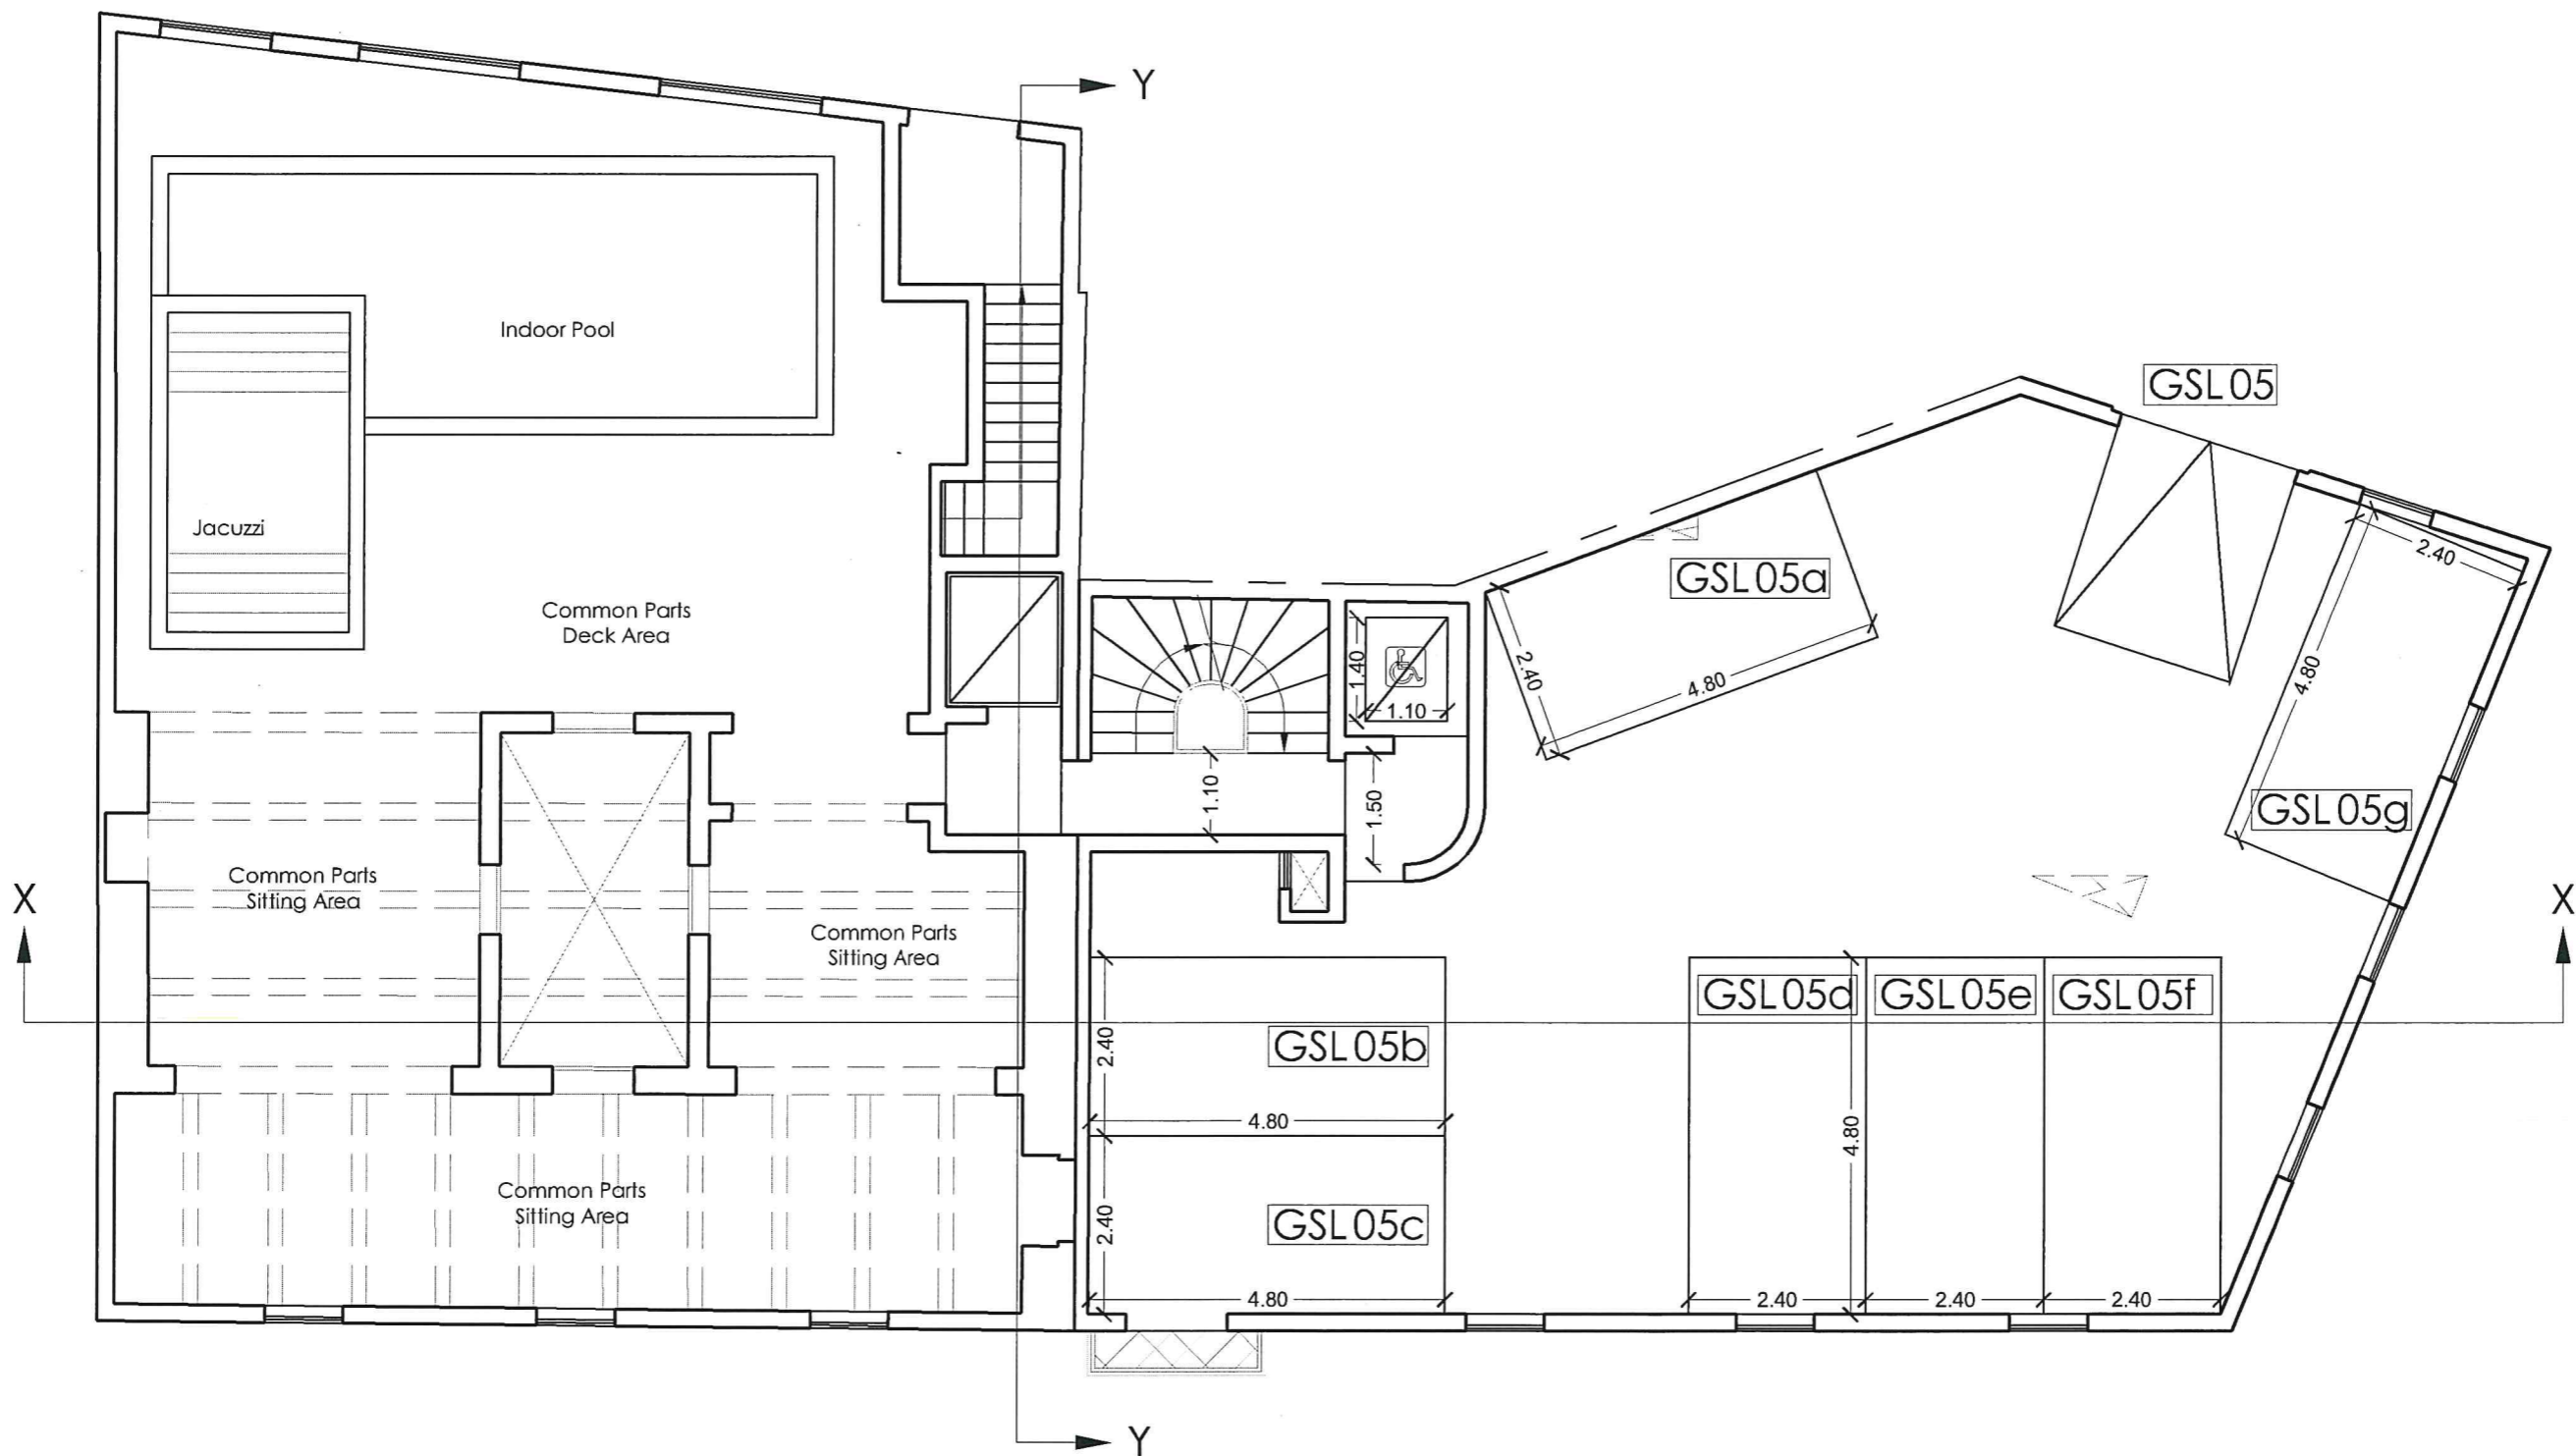


Proposed **first floor plan**  
 Scale 1:100

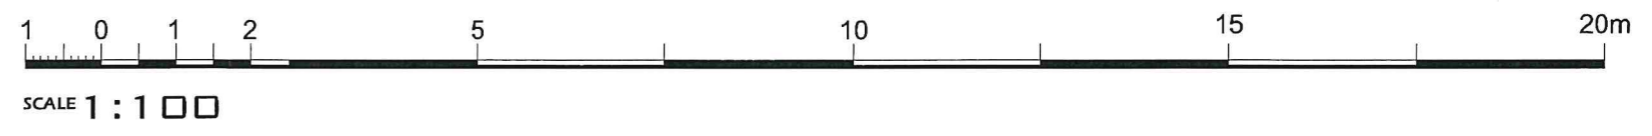

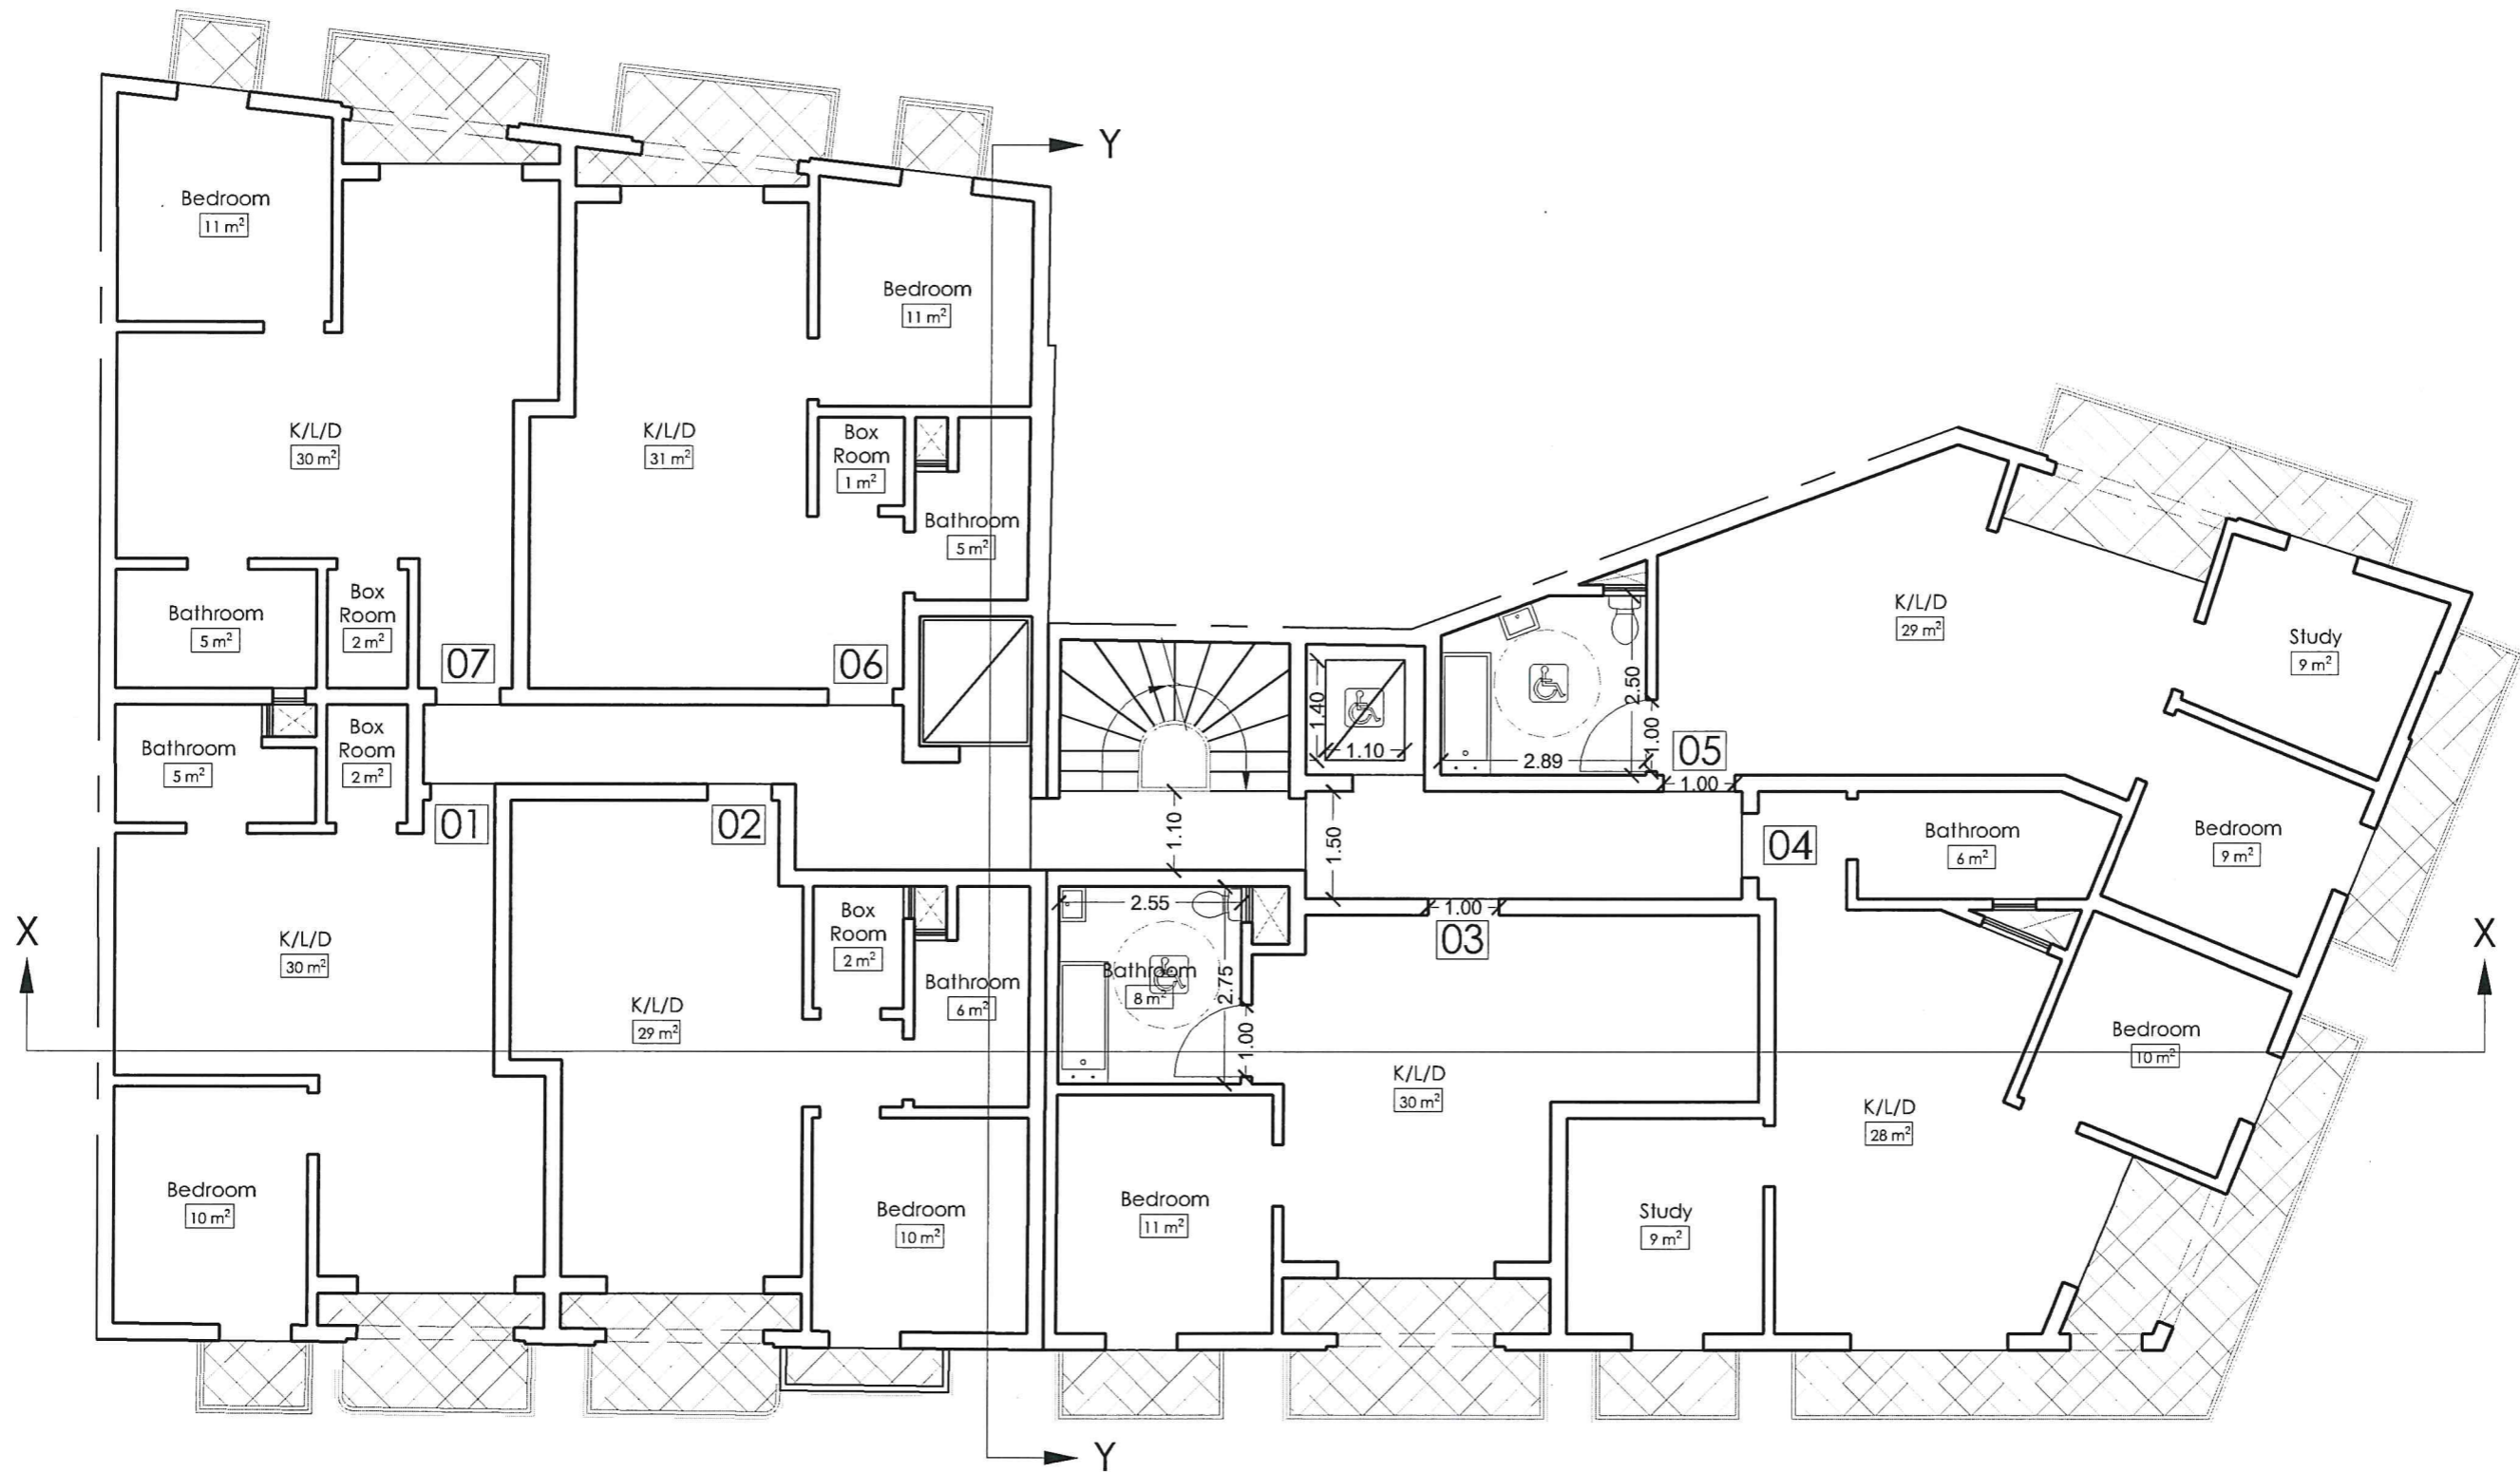


○ Proposed **second floor plan**  
Scale 1:100



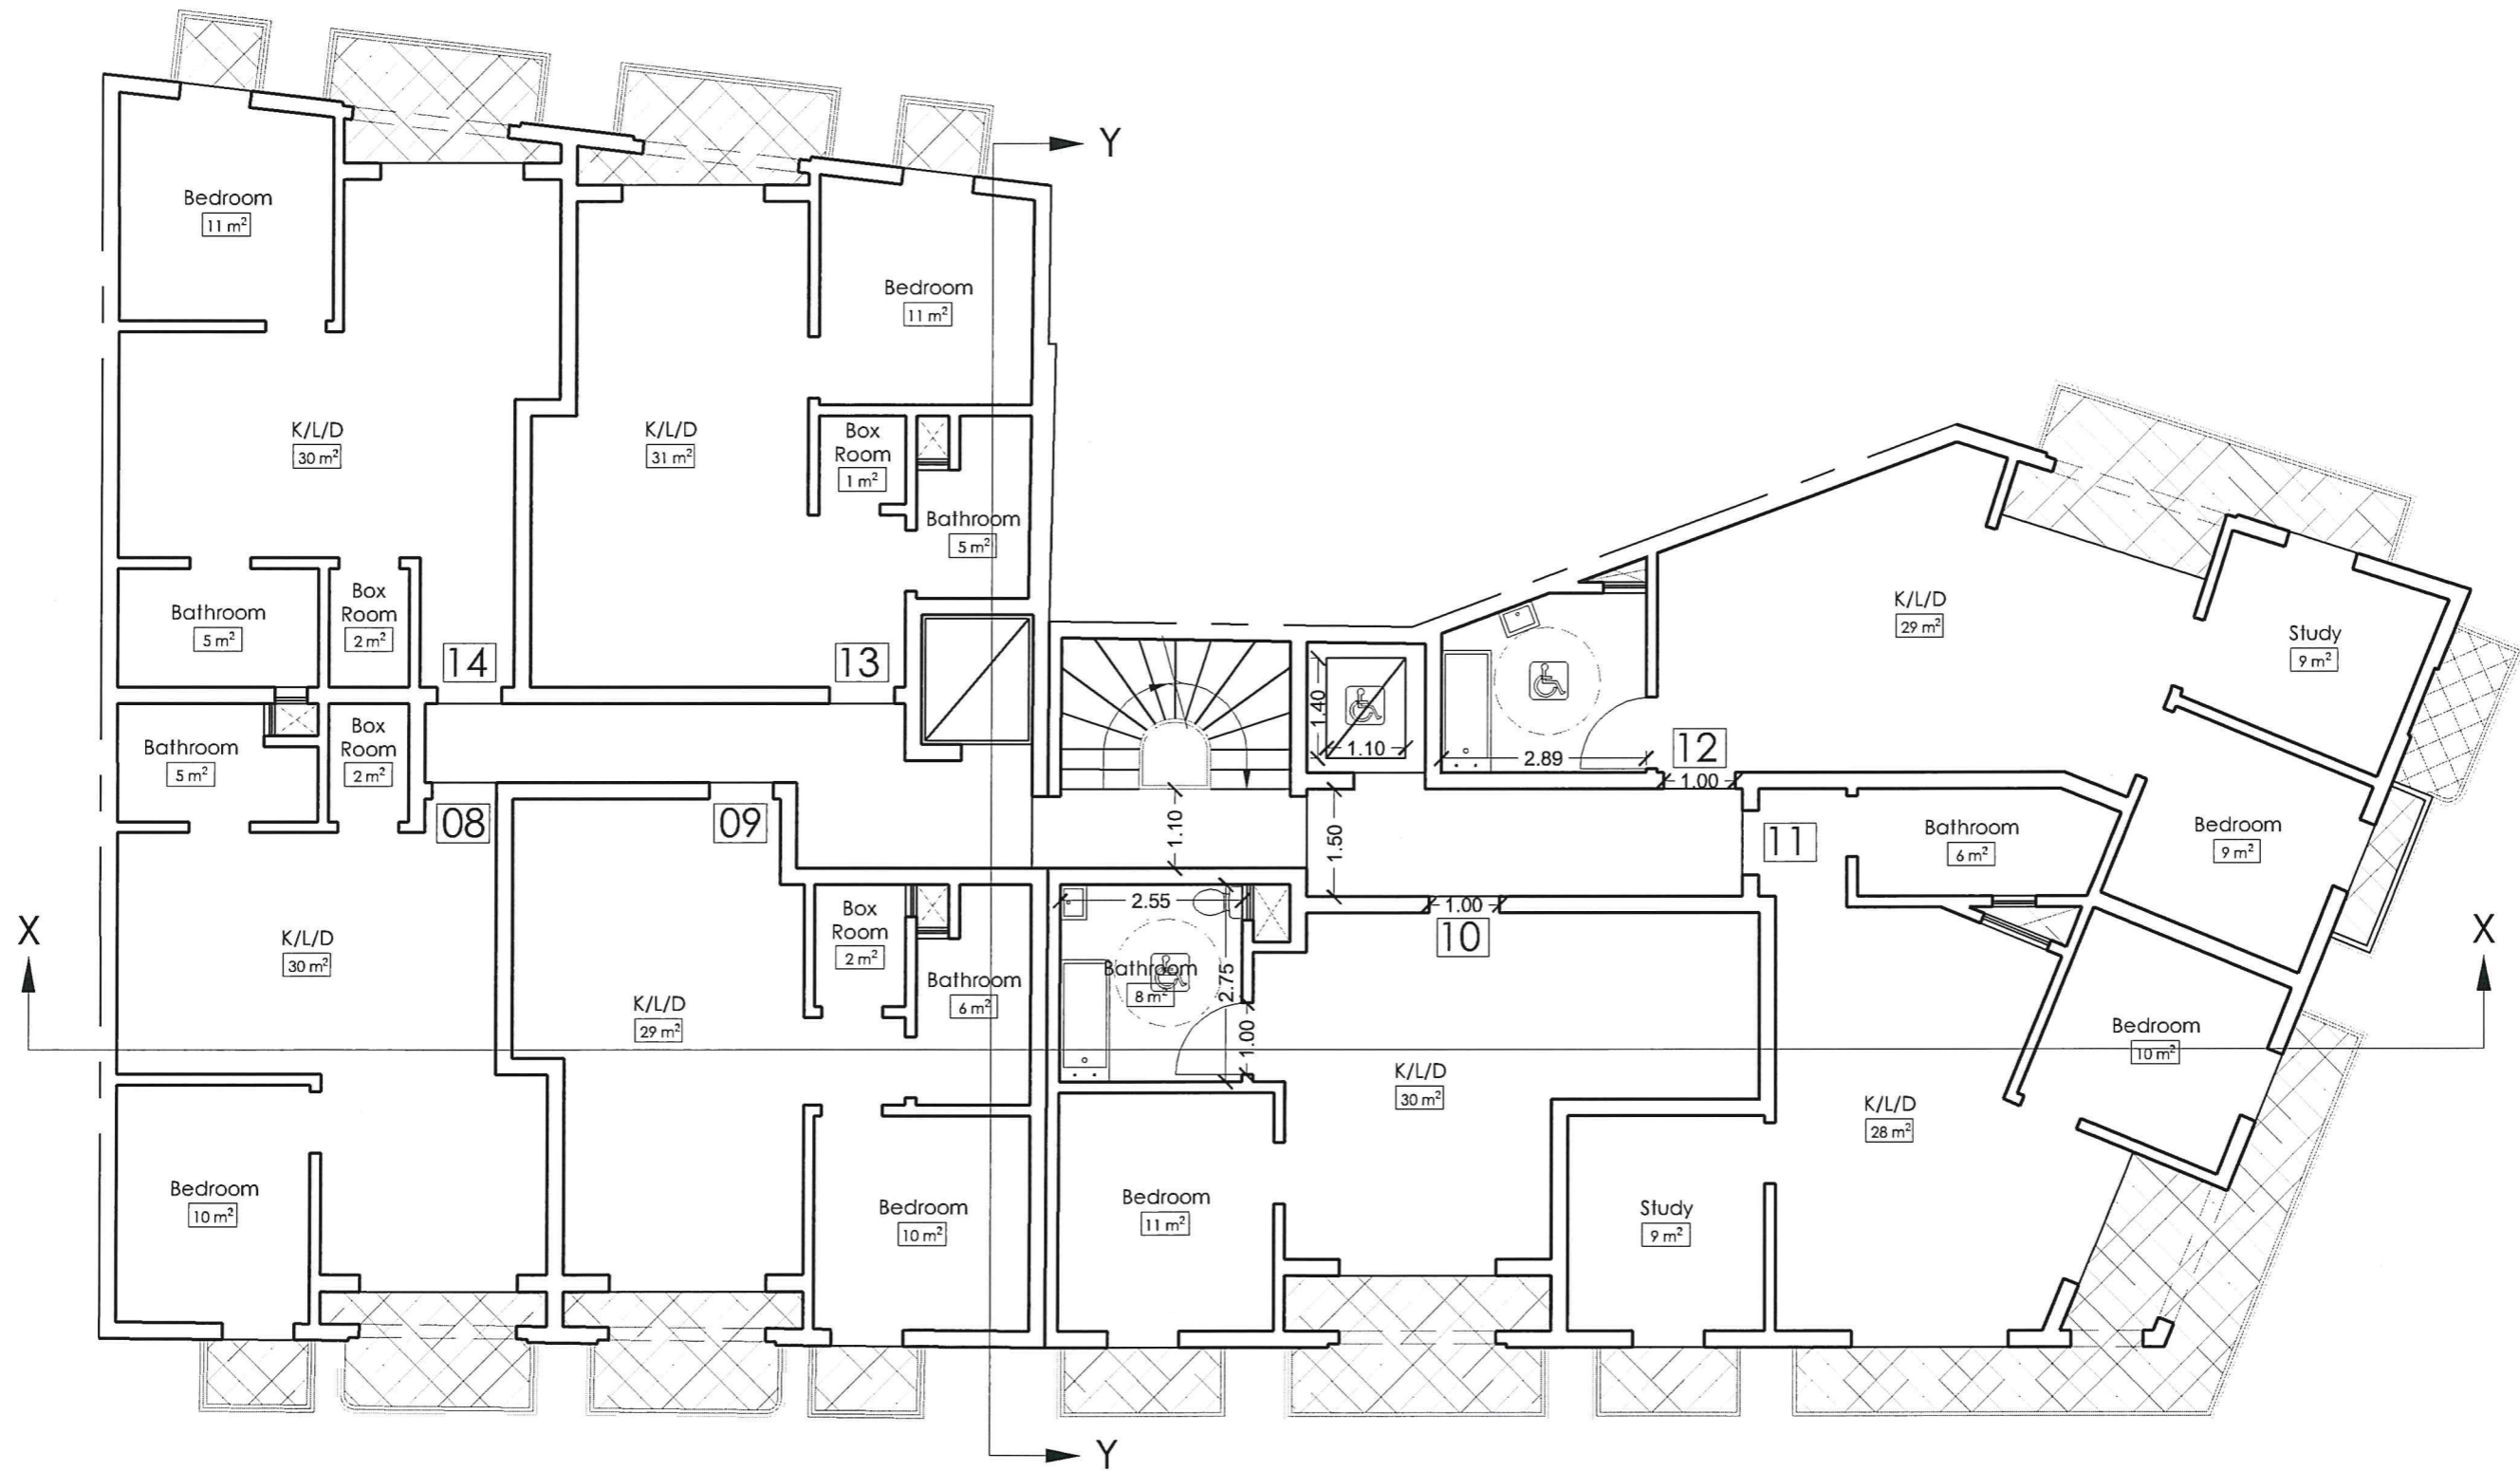


Proposed **third floor plan**  
 Scale 1:100




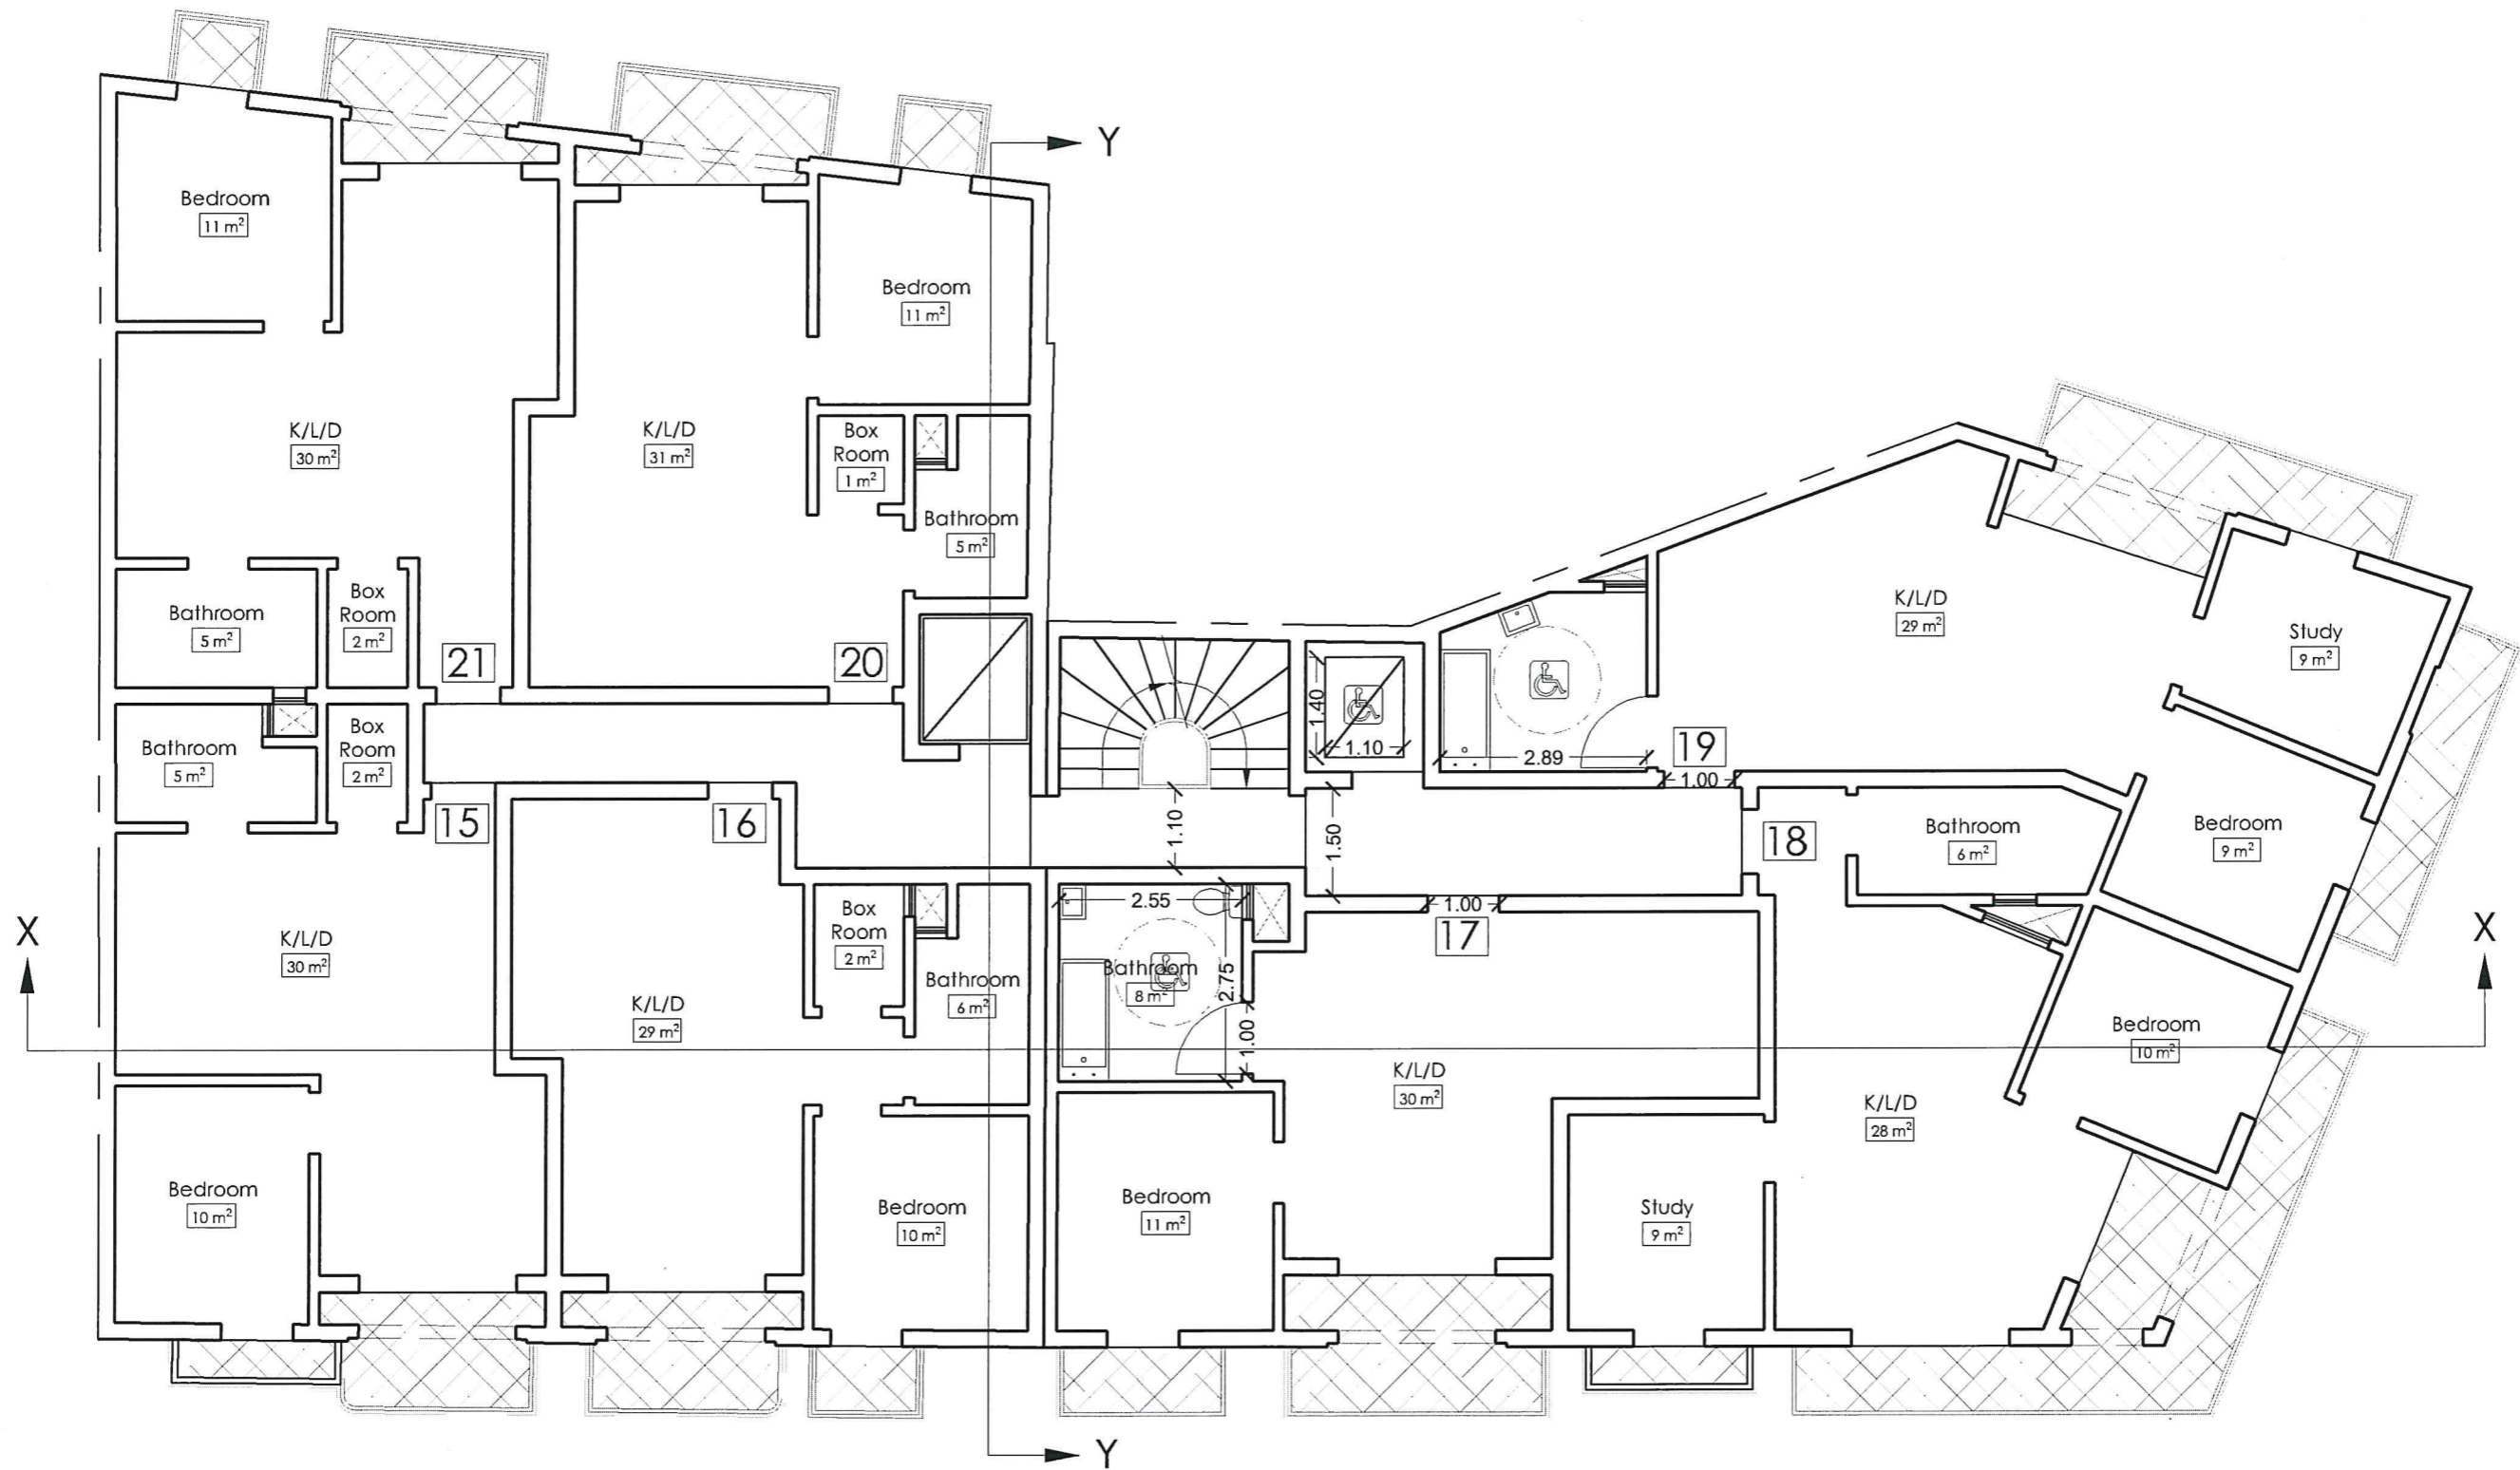


Proposed **fourth floor plan**  
 Scale 1:100

 




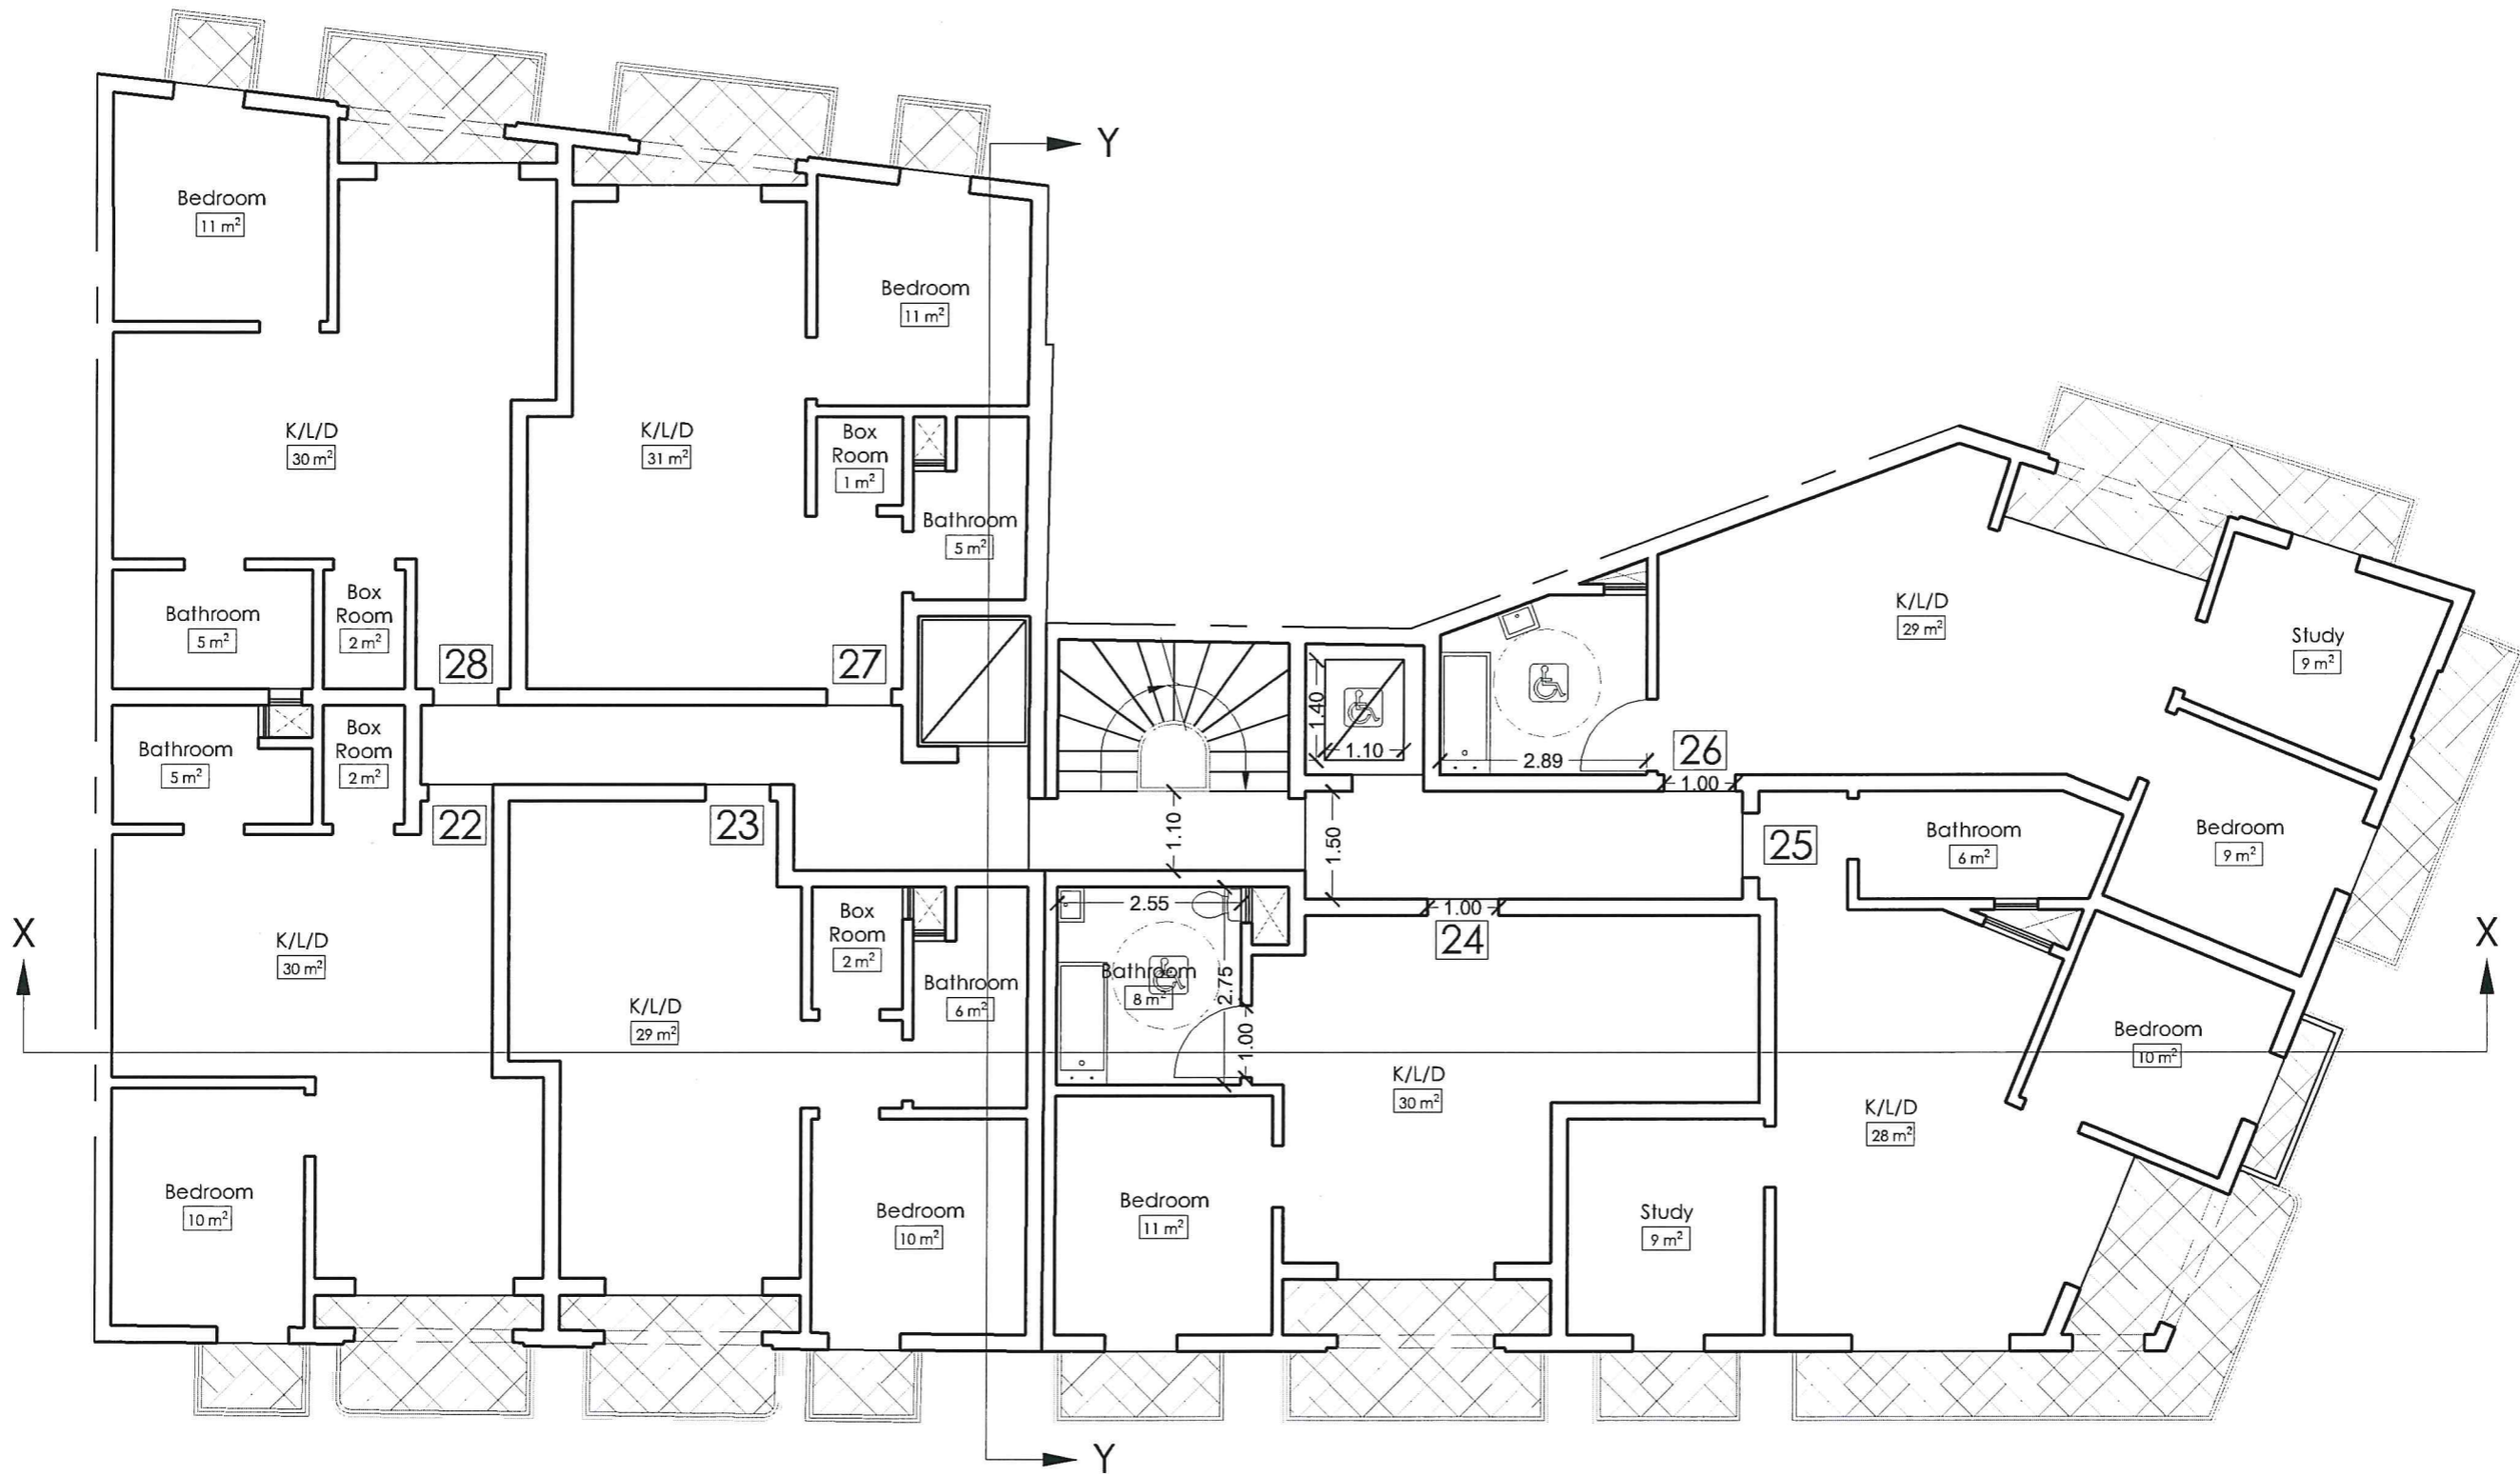


○ Proposed **fifth floor plan**  
 Scale 1:100

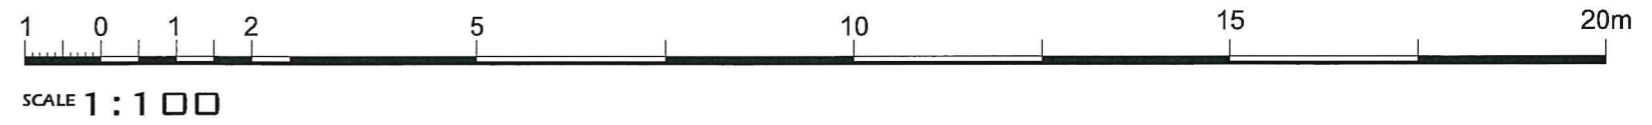

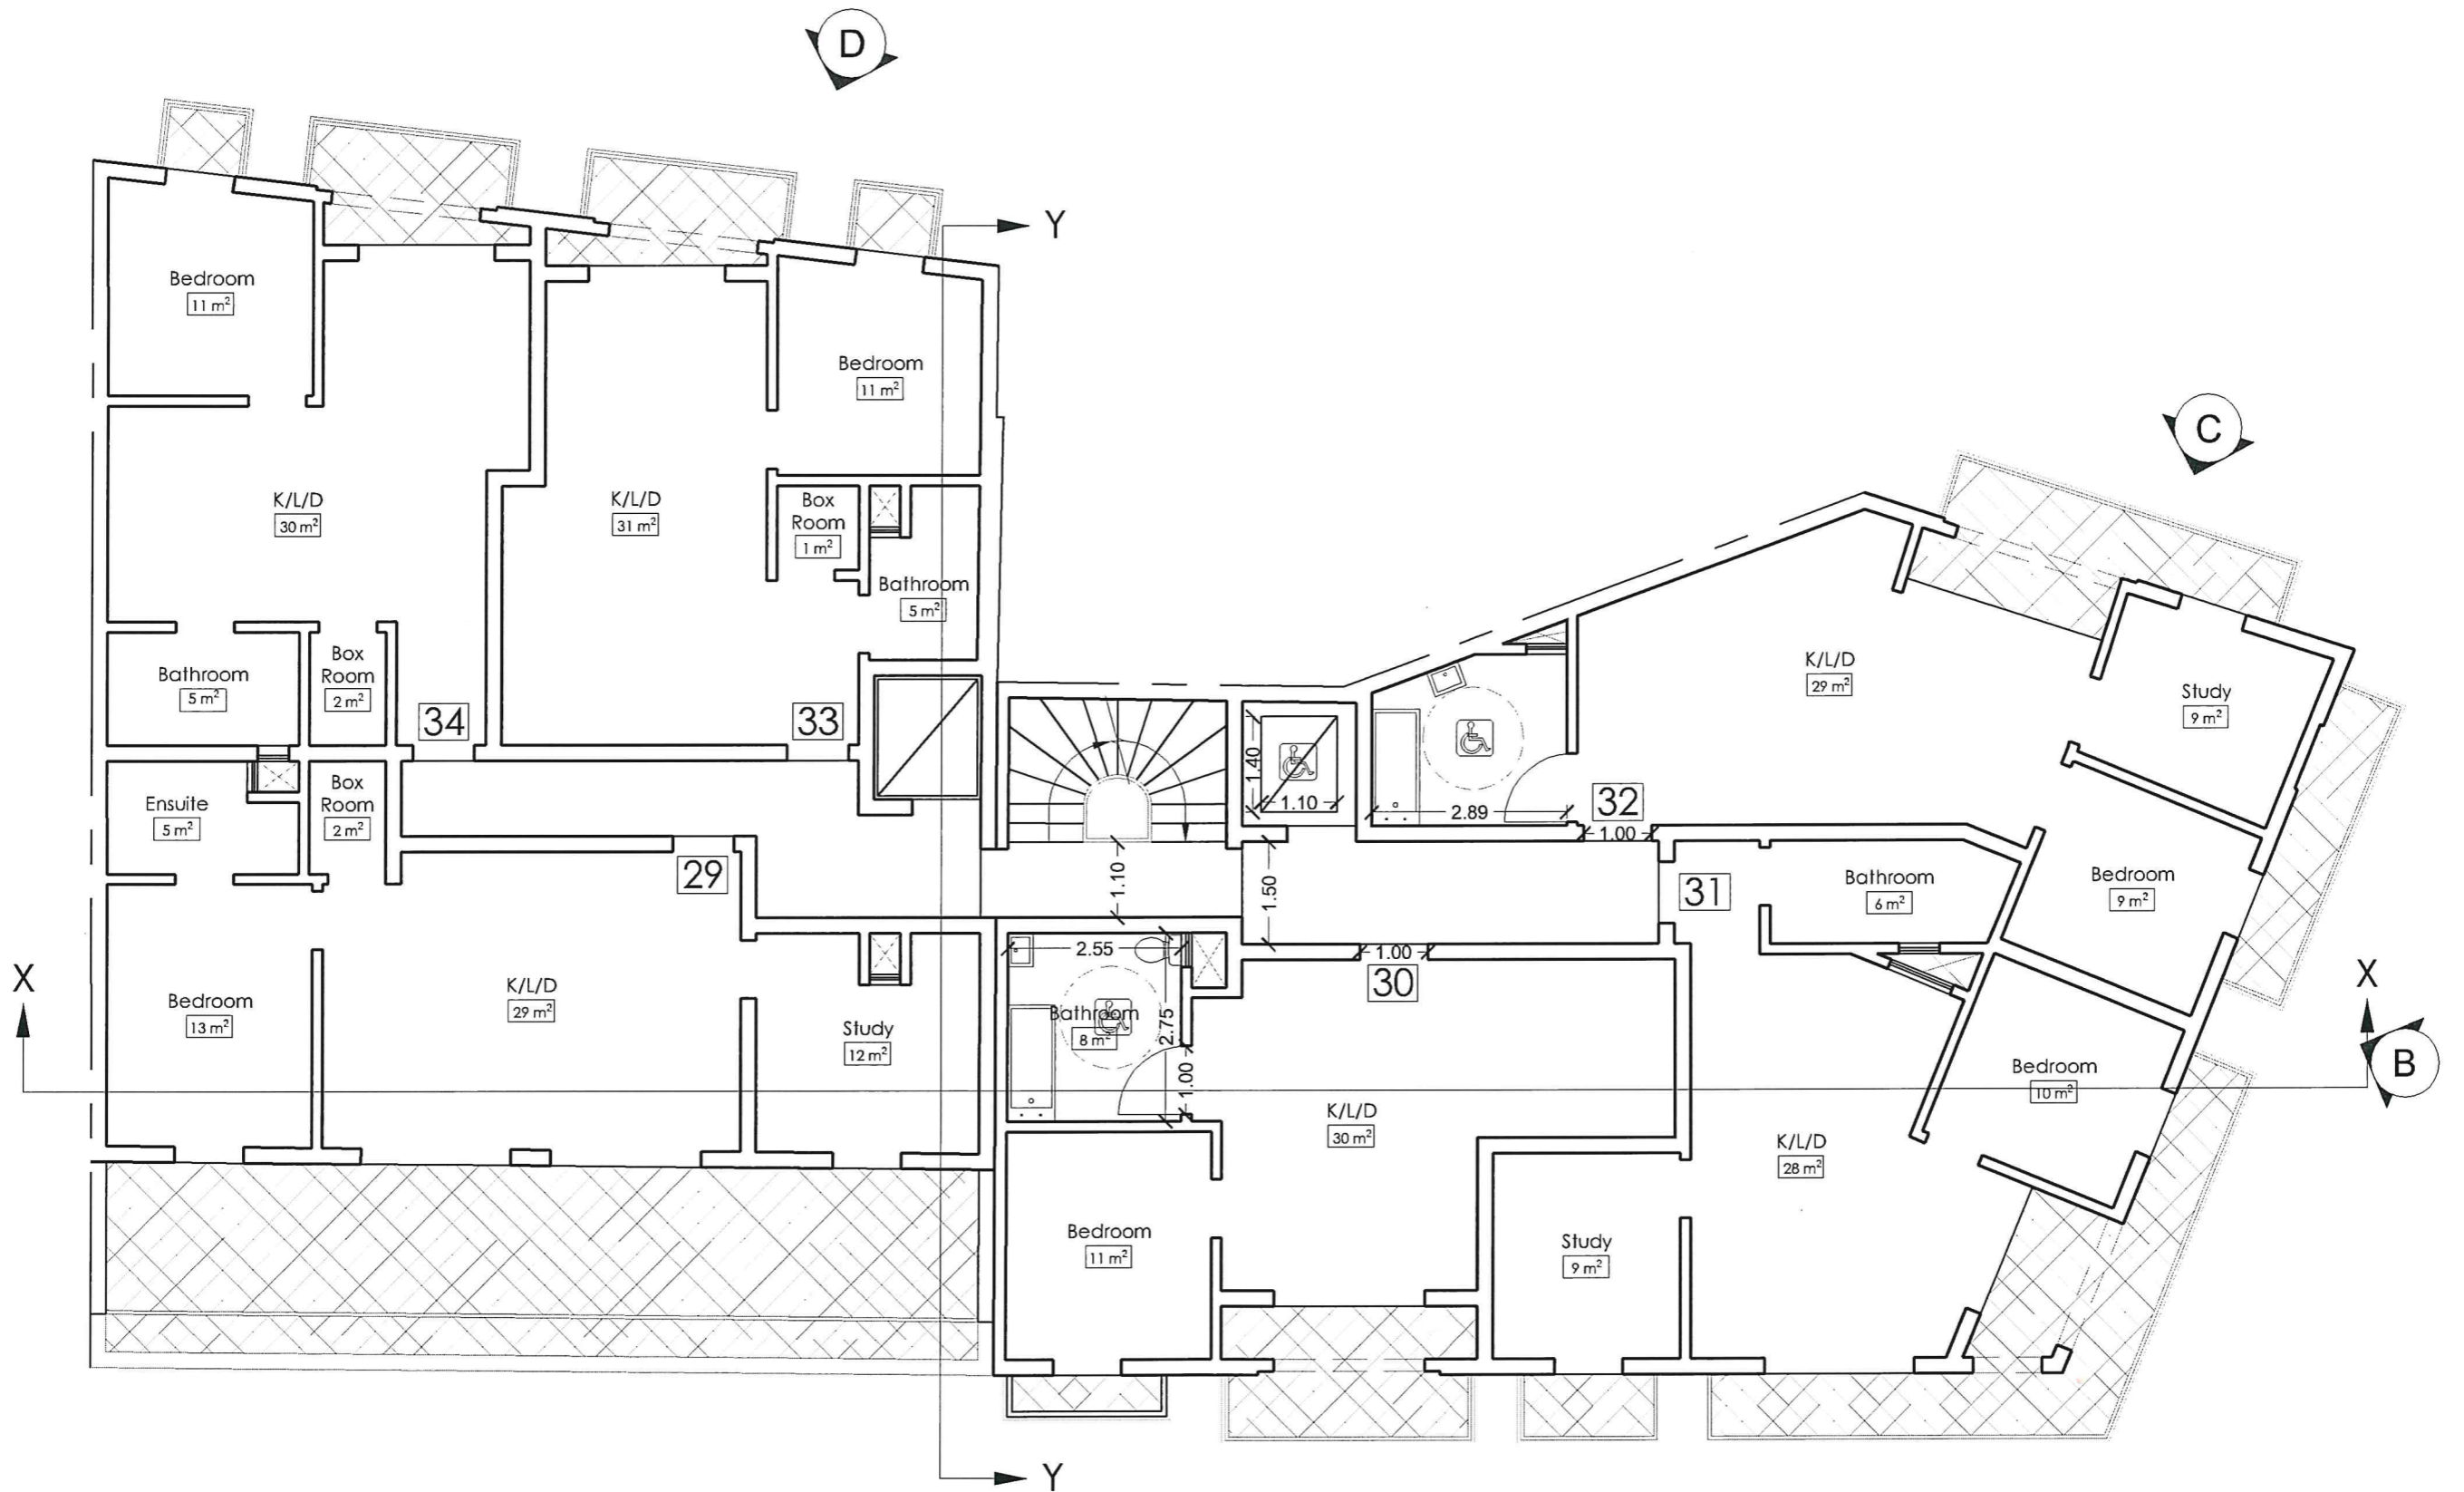

Proposed **sixth floor plan**  
 Scale 1:100



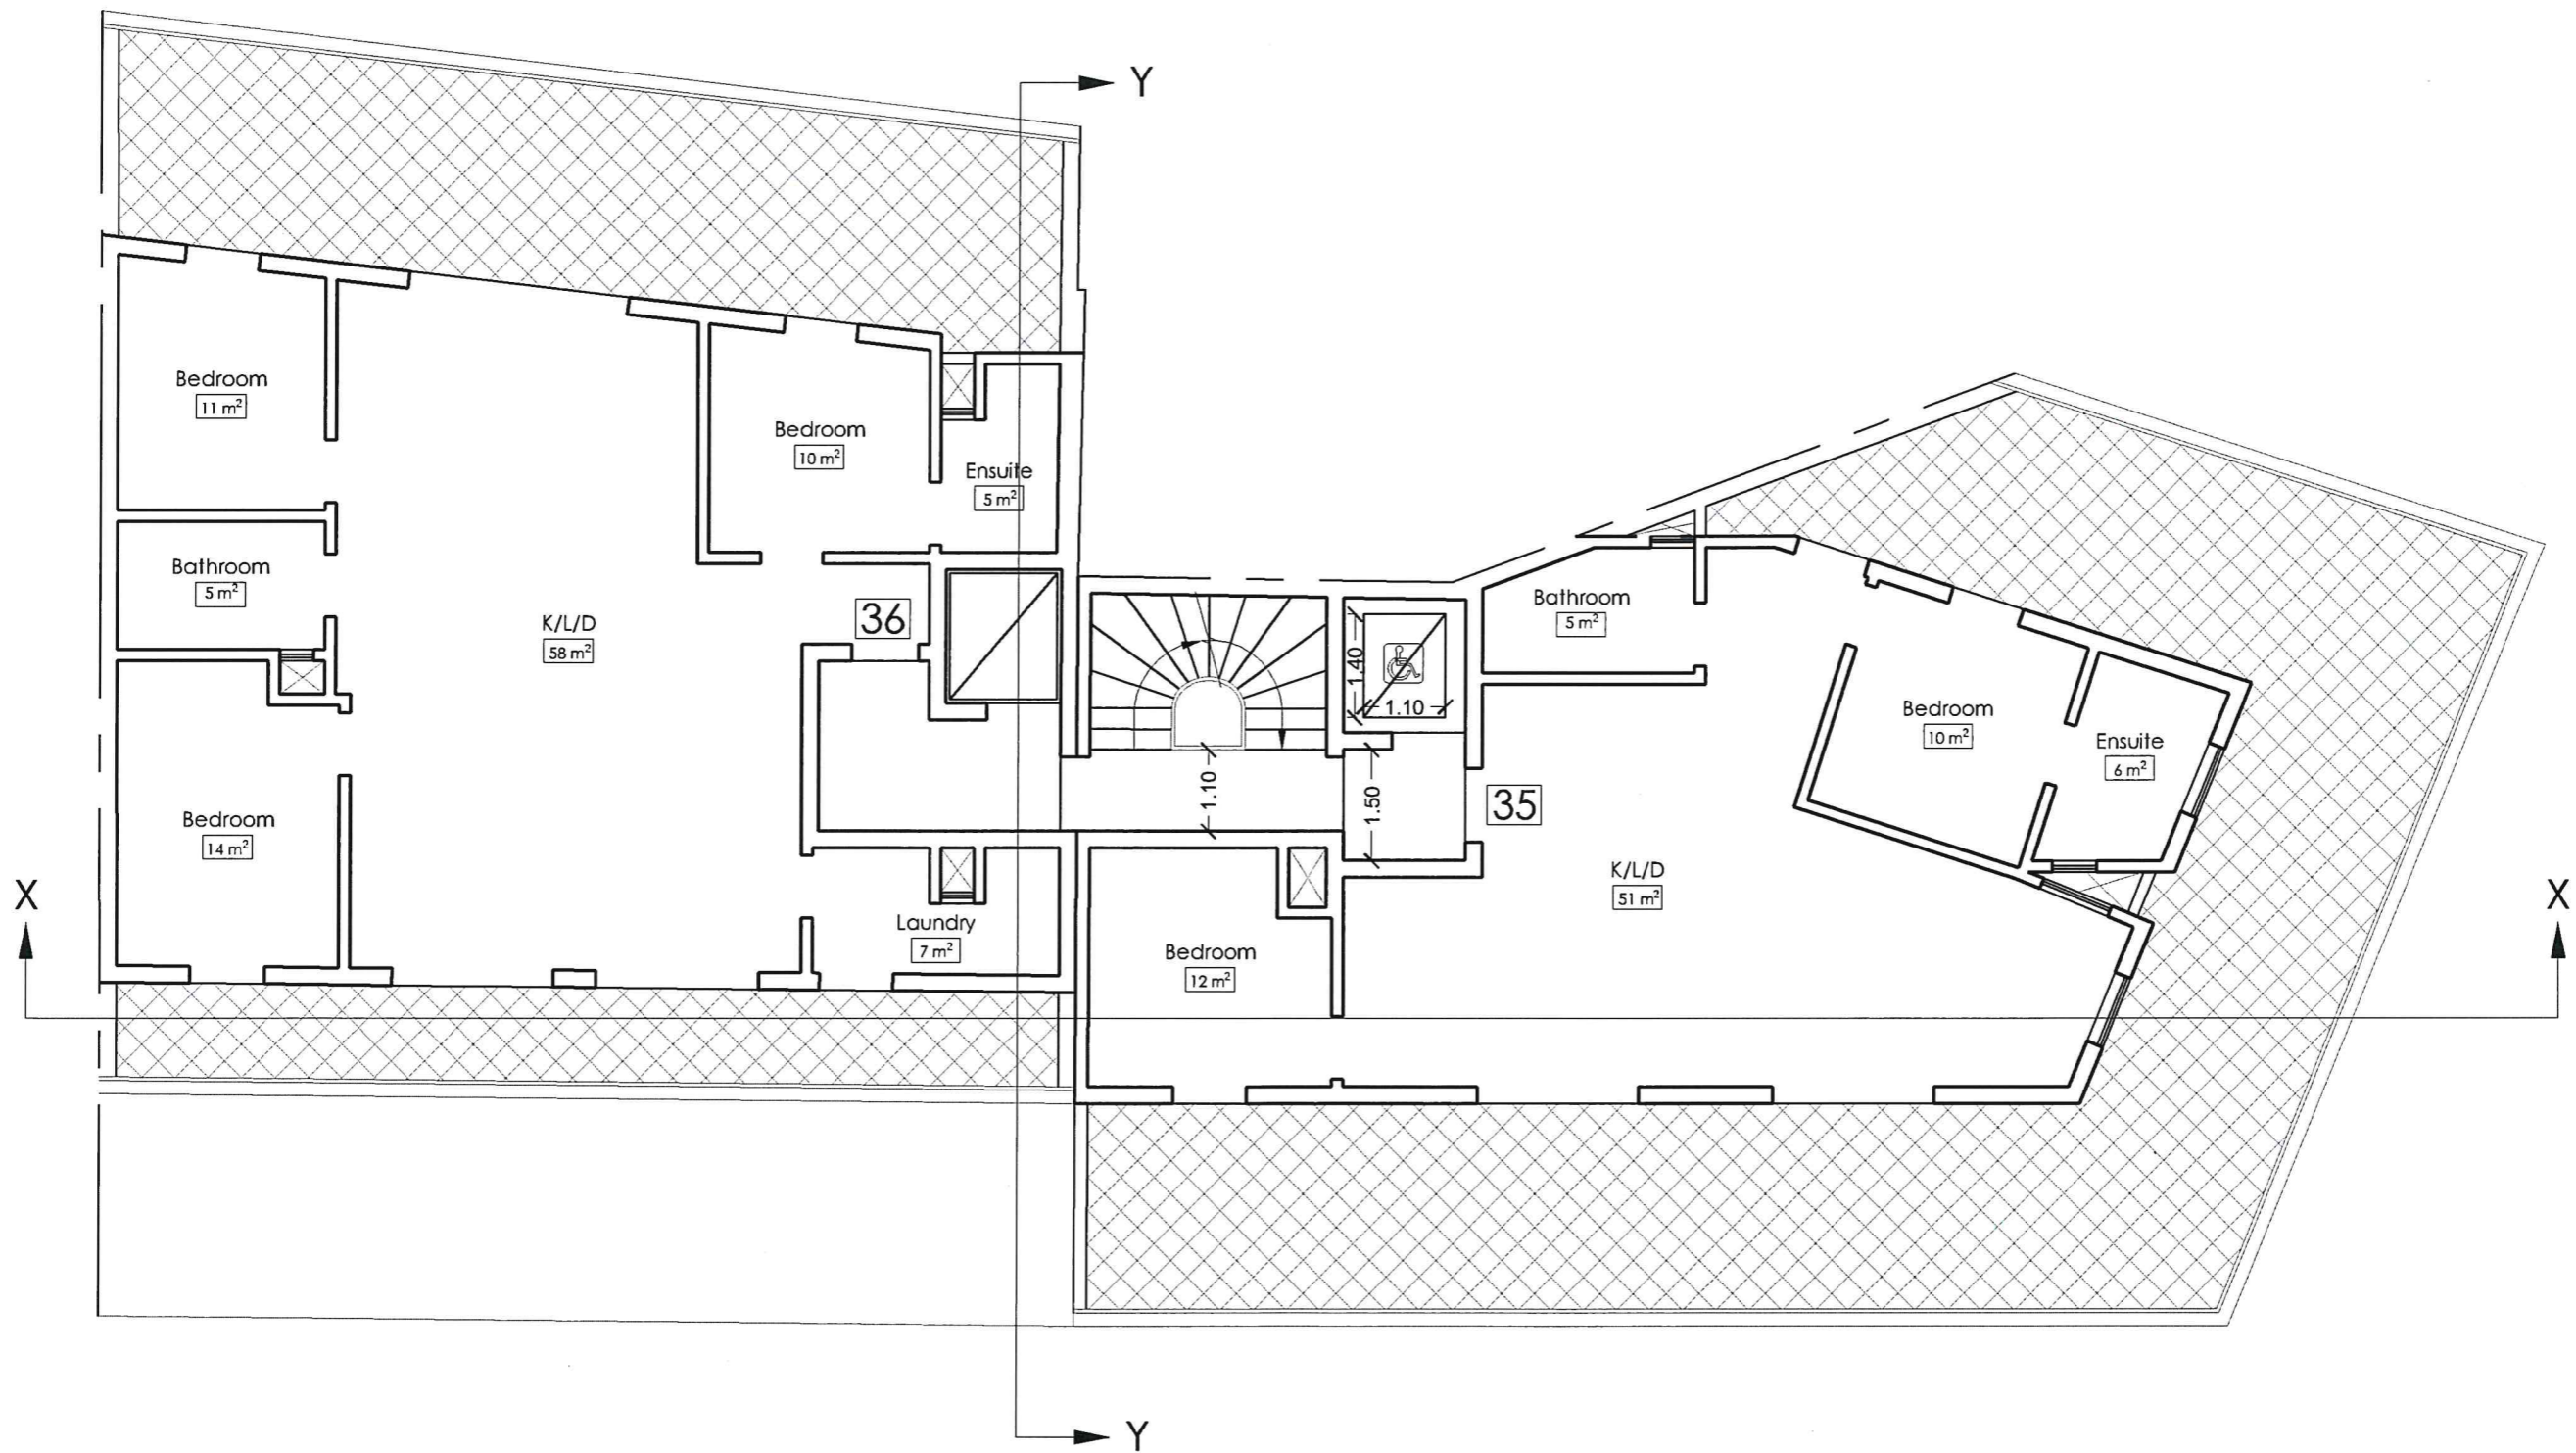

○ Proposed penthouse floor plan  
 Scale 1:100

