



Scale 1:100

 

AREAS

Unit	Int. Area	Ext. Area	Total Area
No.3	122 sq.m	13 sq.m	135 sq.m
No.4	110 sq.m	12 sq.m	122 sq.m
No.5	96 sq.m	14 sq.m	110 sq.m

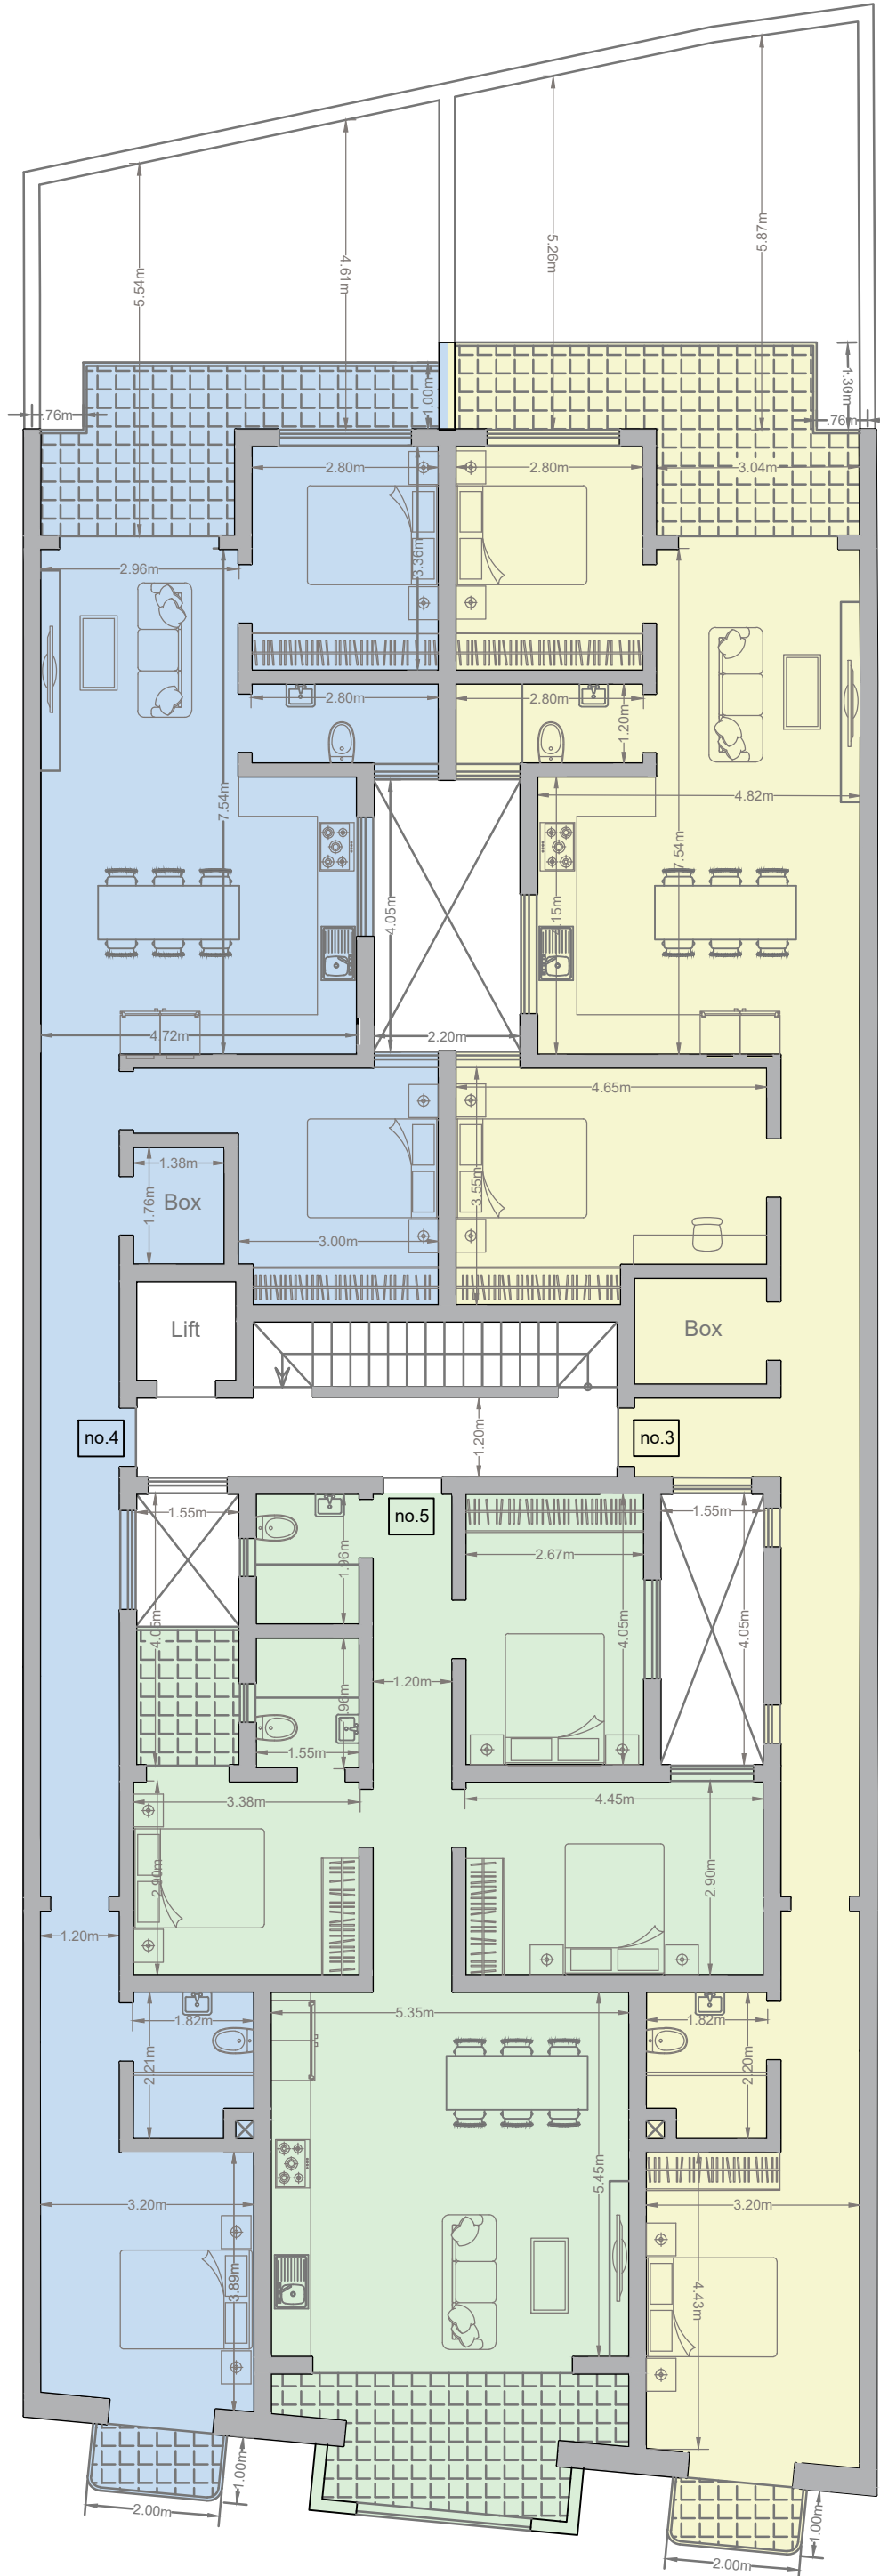

PROPOSED FIRST FLOOR PLAN  
SCALE 1:100