



Scale 1:100

 


AREAS

Unit	Int. Area	Ext. Area	Total Area
2/3/4	151 sq.m	21 sq.m	172 sq.m

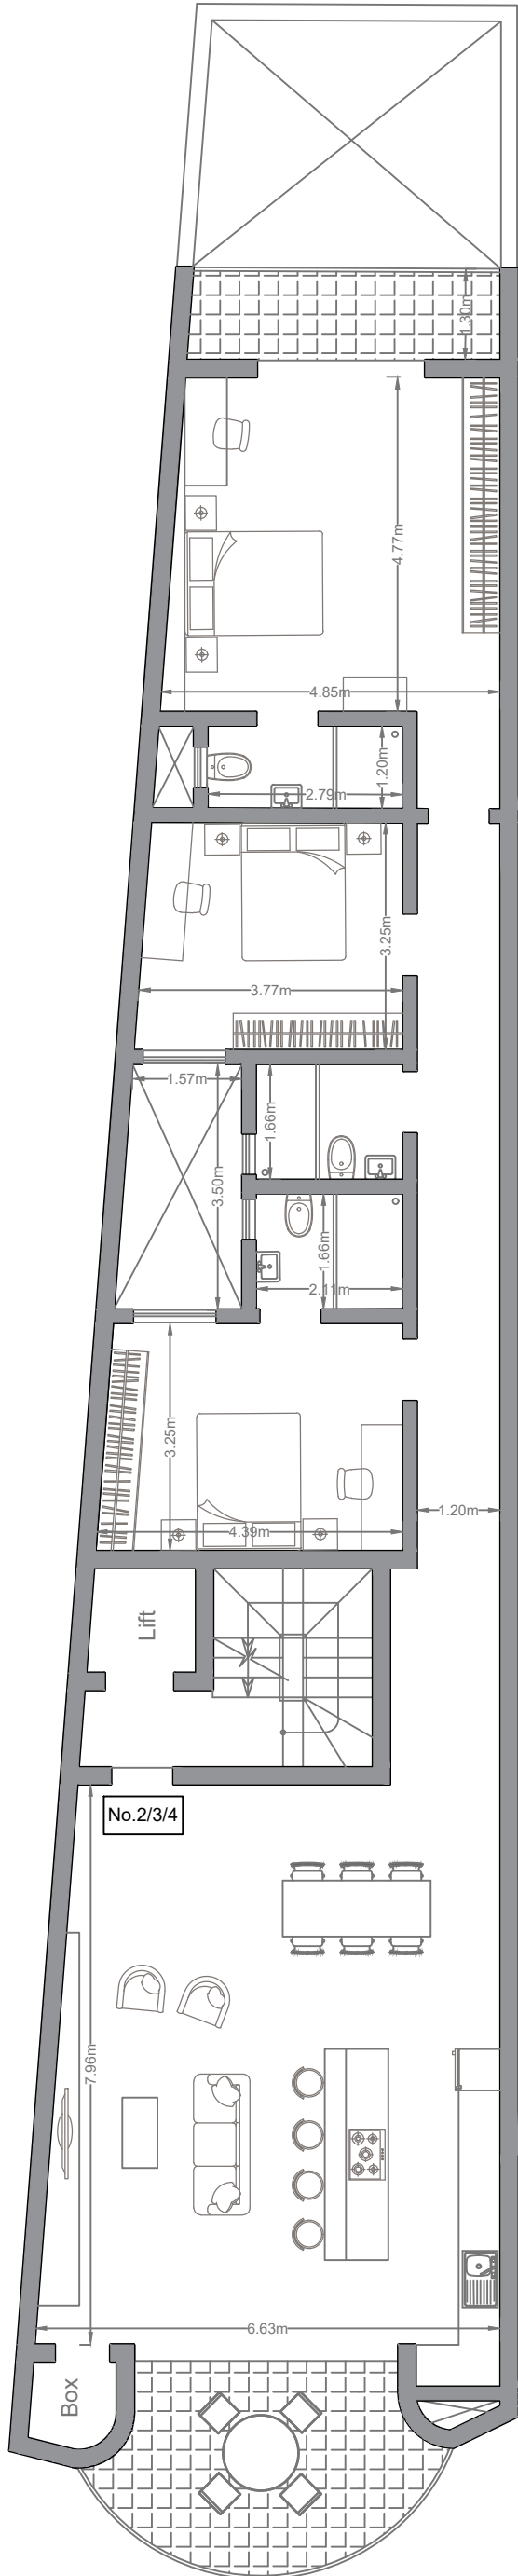

PROPOSED FIRST, SECOND & THIRD FLOOR PLAN
SCALE 1:100

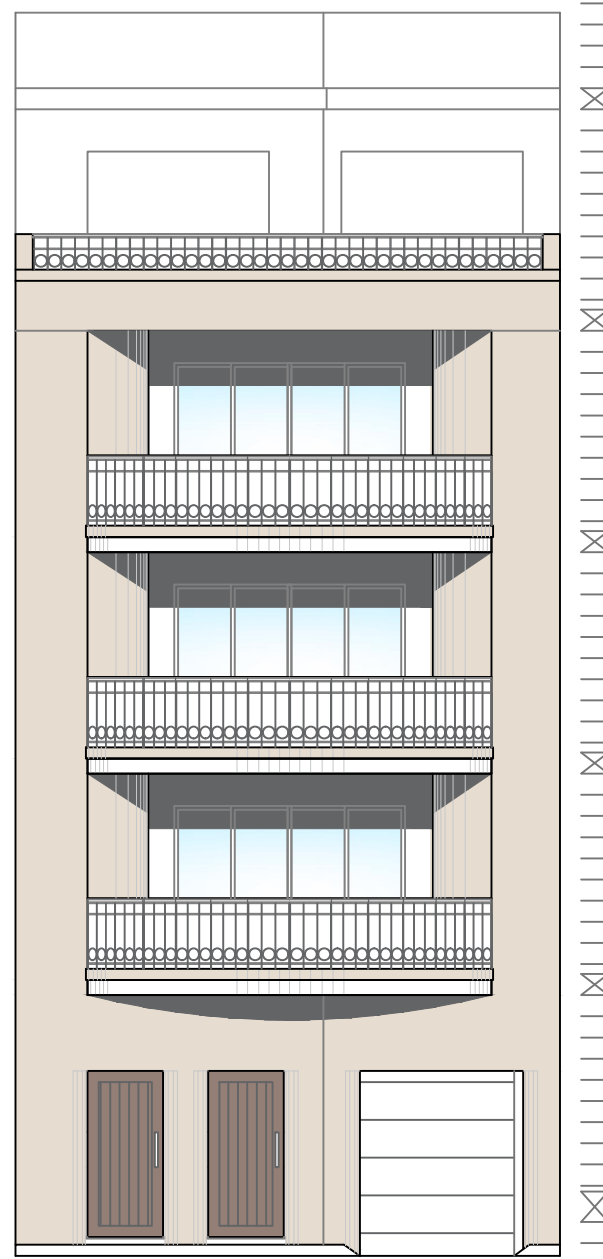

PROPOSED ELEVATION
SCALE 1:100