



Scale 1:100

 

AREAS

Unit	Int. Area	Ext. Area	Total Area
No.1	141 sq.m	46 sq.m	187 sq.m
No.2	120 sq.m	32 sq.m	152 sq.m

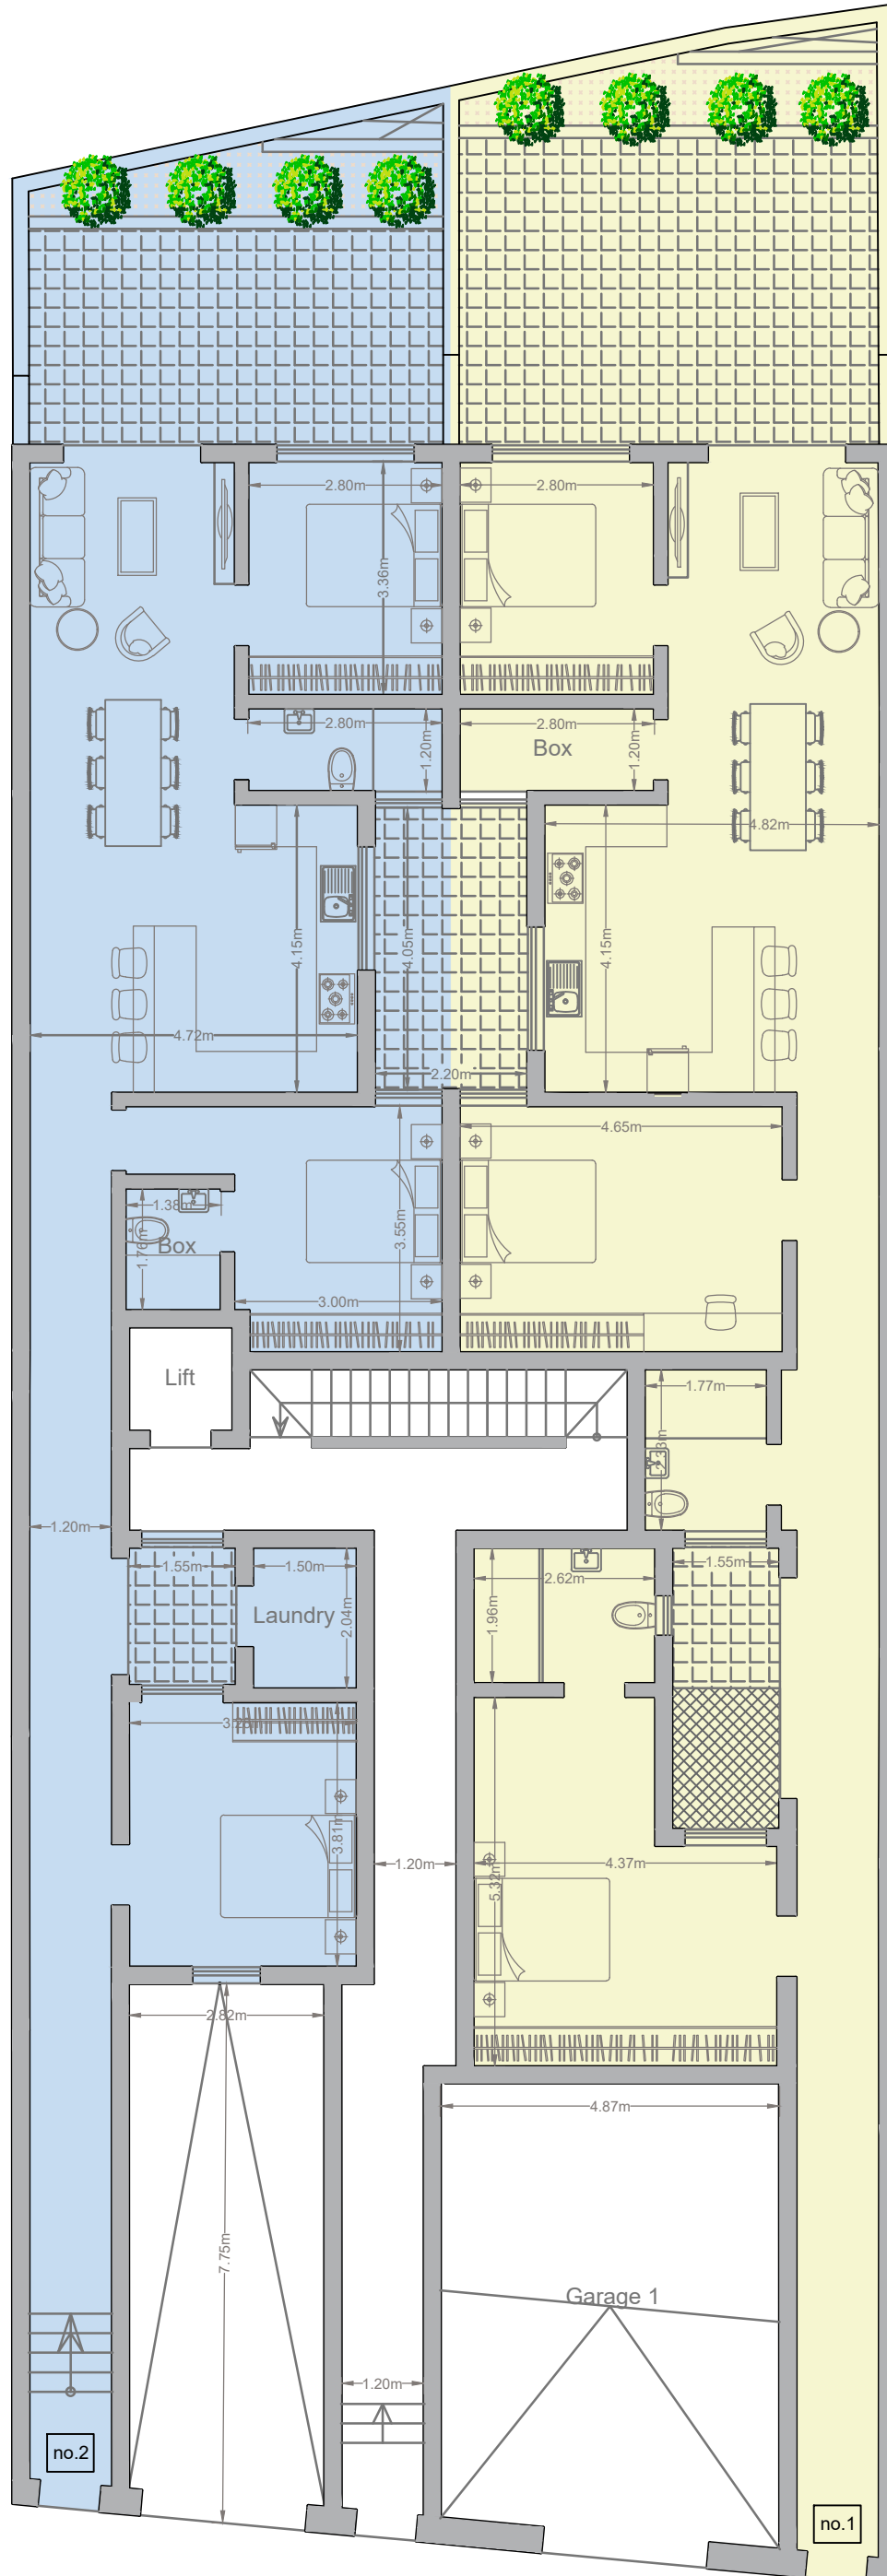

PROPOSED GROUND FLOOR PLAN
SCALE 1:100