



Scale 1:100

 


AREAS

Unit	Int. Area	Ext. Area	Total Area
1	126 sq.m	30 sq.m	156 sq.m

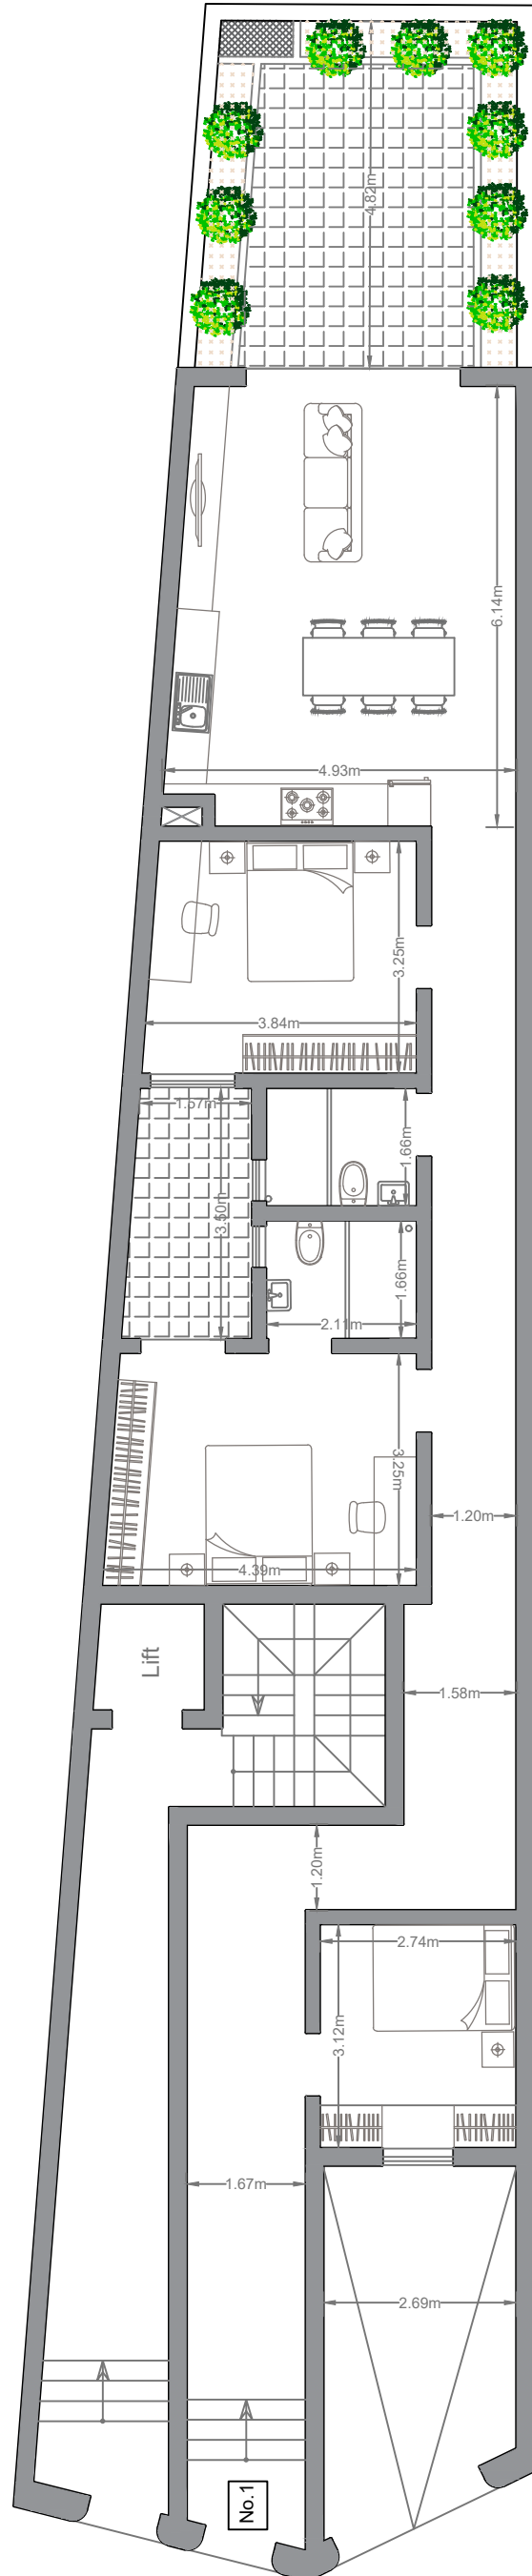

PROPOSED GROUND FLOOR PLAN
SCALE 1:100

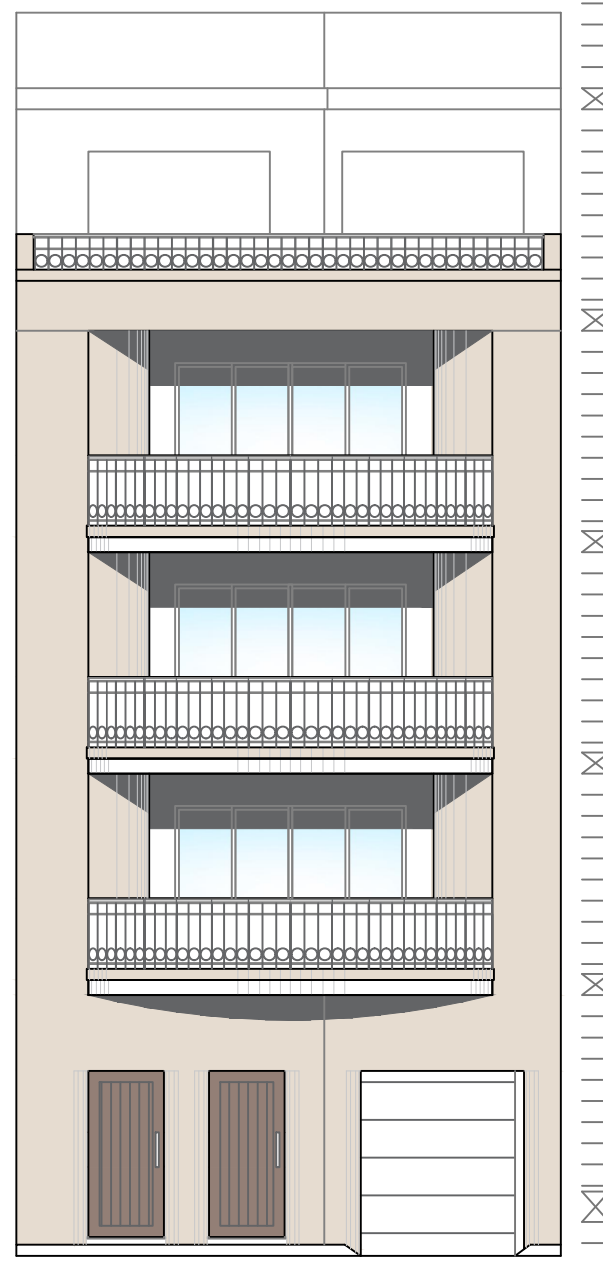

PROPOSED ELEVATION
SCALE 1:100