



Scale 1:100

 

AREAS

Unit	Int. Area	Ext. Area	Total Area
No.12	153 sq.m	27 sq.m	180 sq.m
No.13	135 sq.m	31 sq.m	166 sq.m

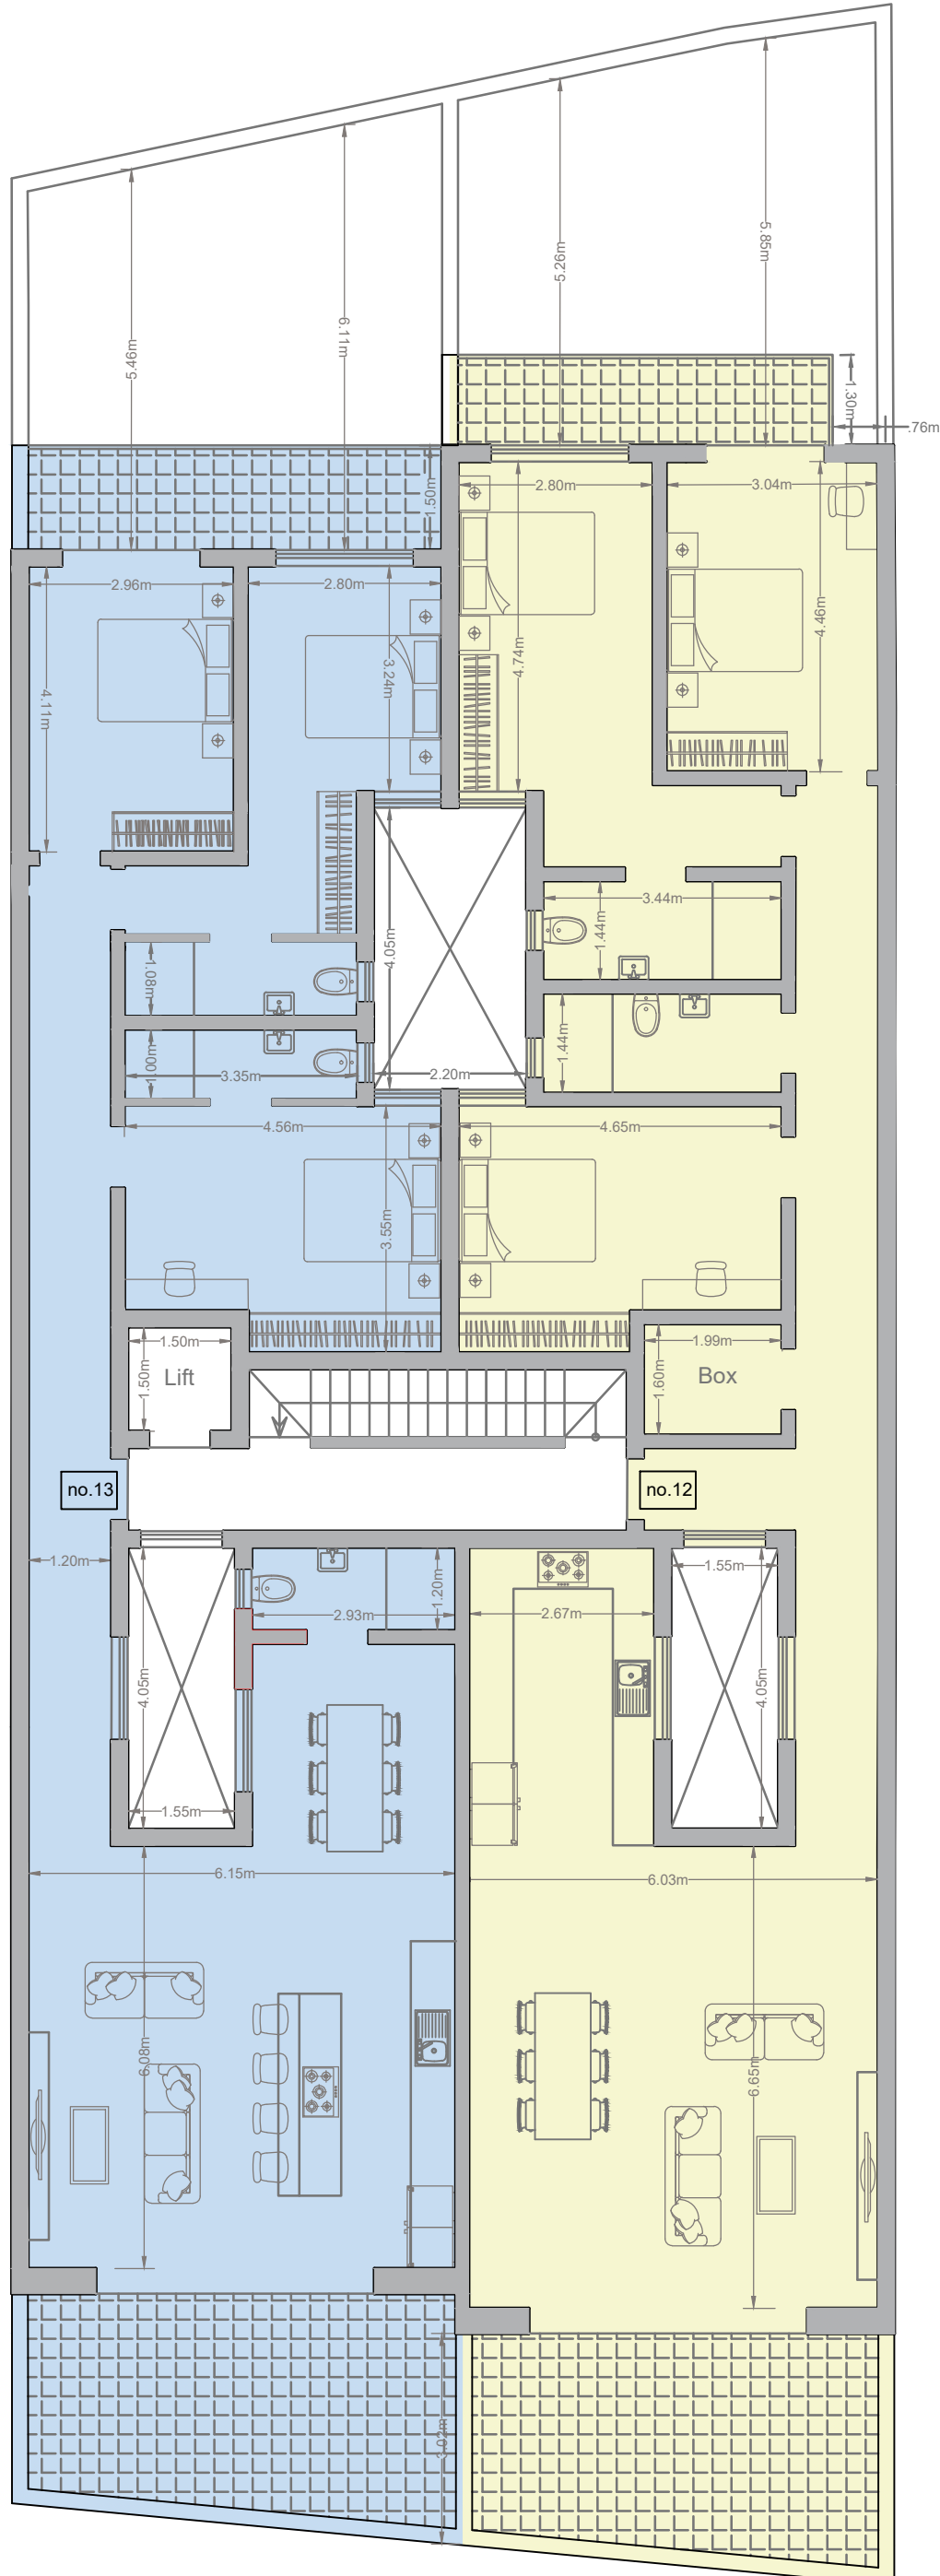

PROPOSED RECEDED FLOOR PLAN
SCALE 1:100