



Existing front elevation
Scale 1:50

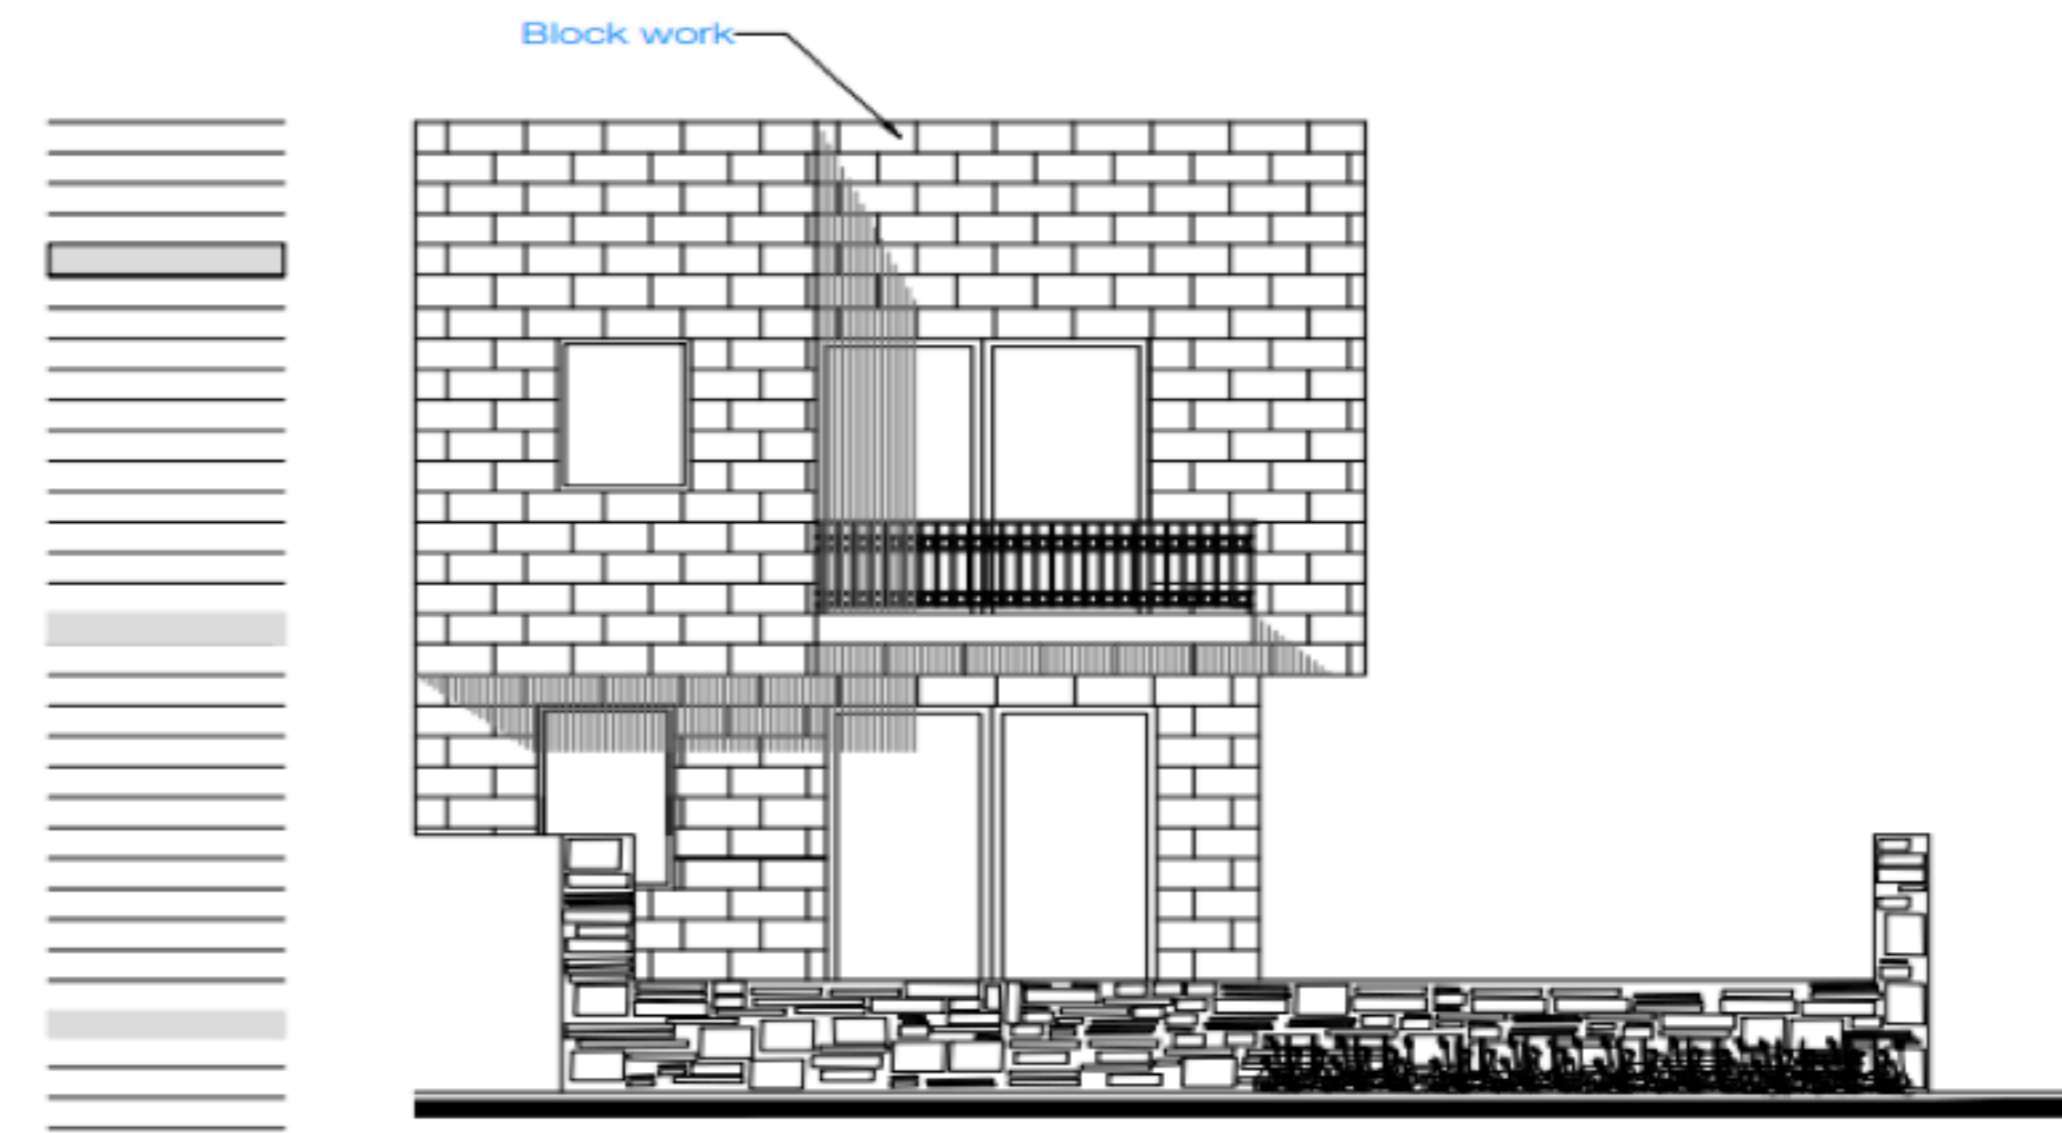

Existing back elevation
Scale 1:50

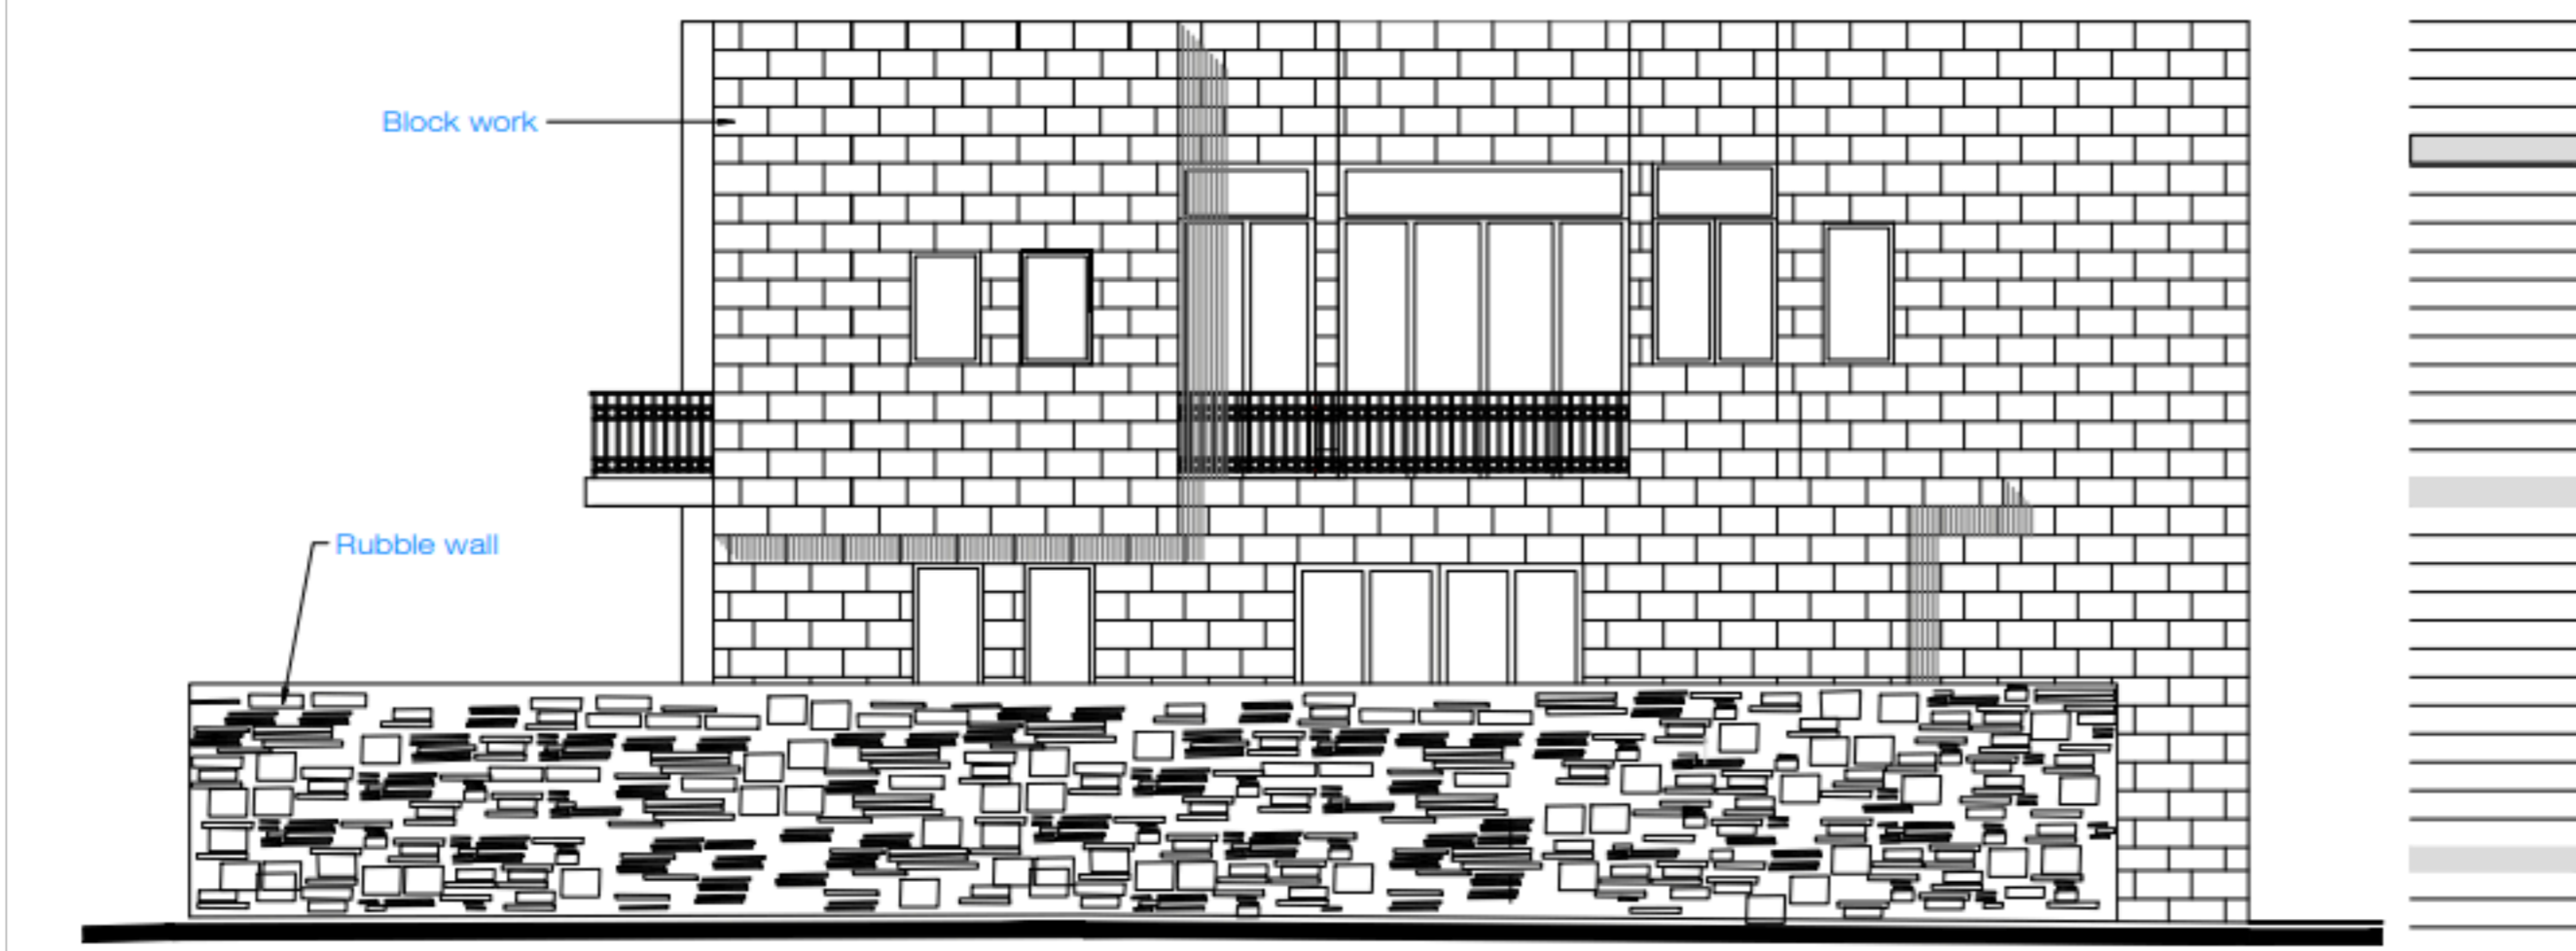

Existing back elevation
Scale 1:50