




0 1 2 3 4 5m
Scale bar 1:200

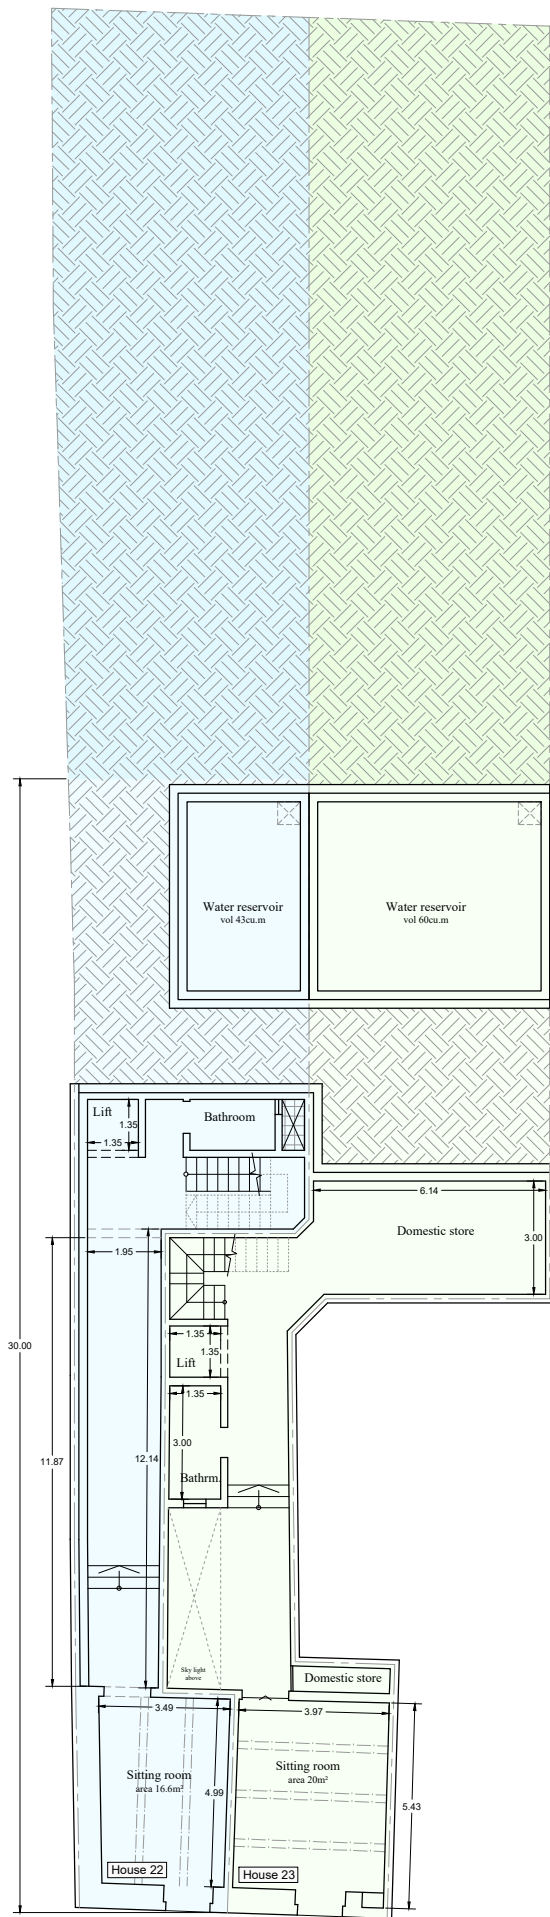

Proposed Ground Floor Plan
Scale 1:100

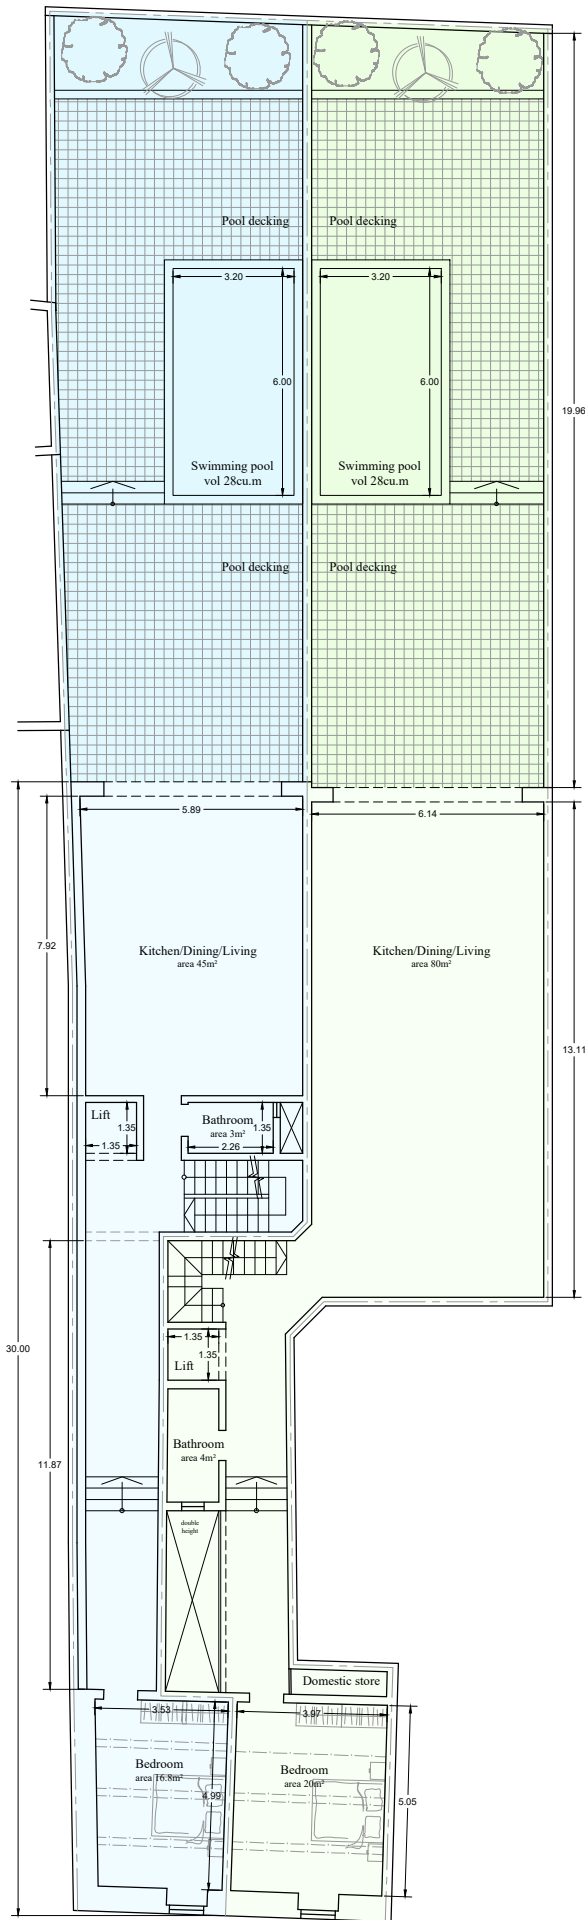

Proposed First Floor Plan
Scale 1:100

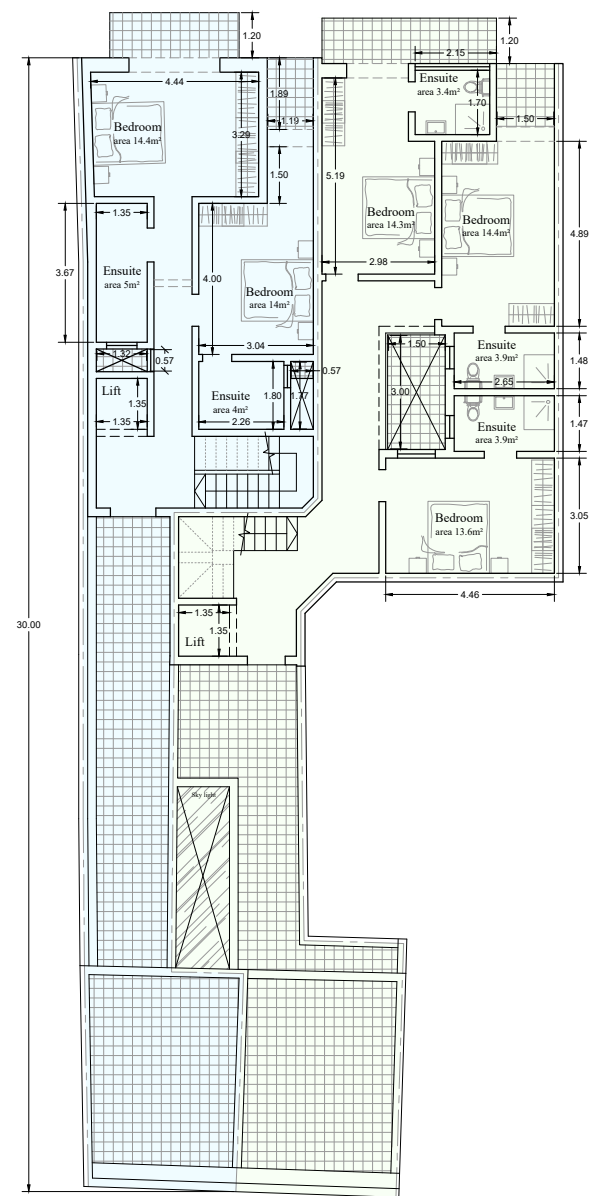

Proposed Second Floor Plan
Scale 1:100