


15 metres



Scale 1:100

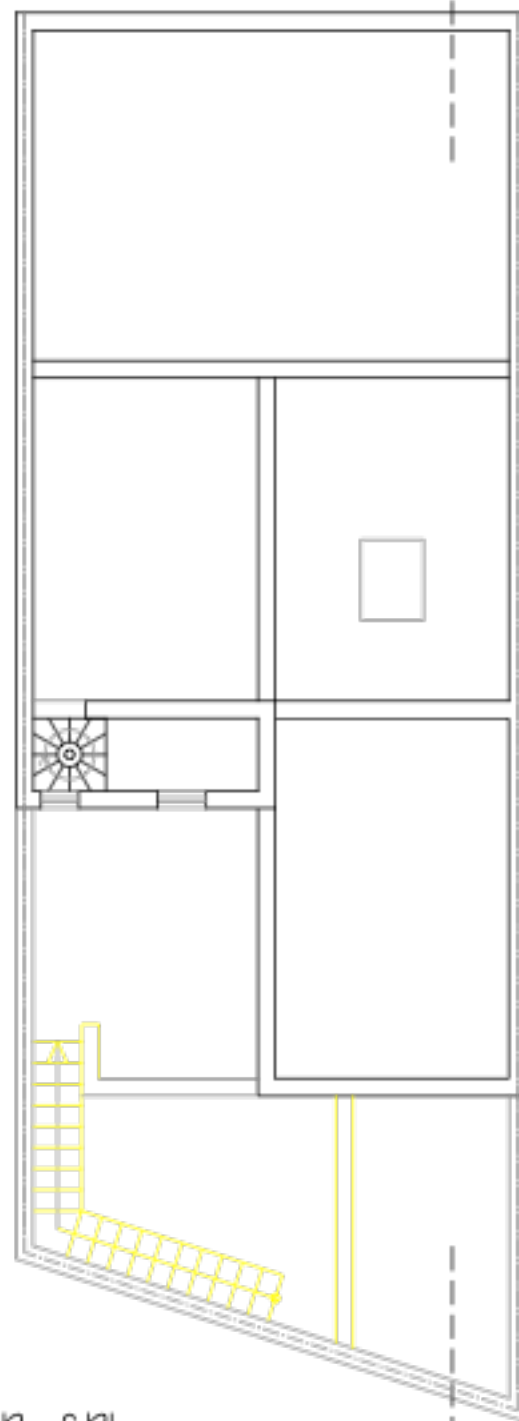

Roof Plan
as Existing



Scale 1:100