



Scale 1:100

 

AREAS

Unit	Int. Area	Ext. Area	Total Area
B1	90 sq.m	19 sq.m	109 sq.m
B2	102 sq.m	19 sq.m	121 sq.m
A1	106 sq.m	19 sq.m	125 sq.m
A2	111 sq.m	19 sq.m	130 sq.m

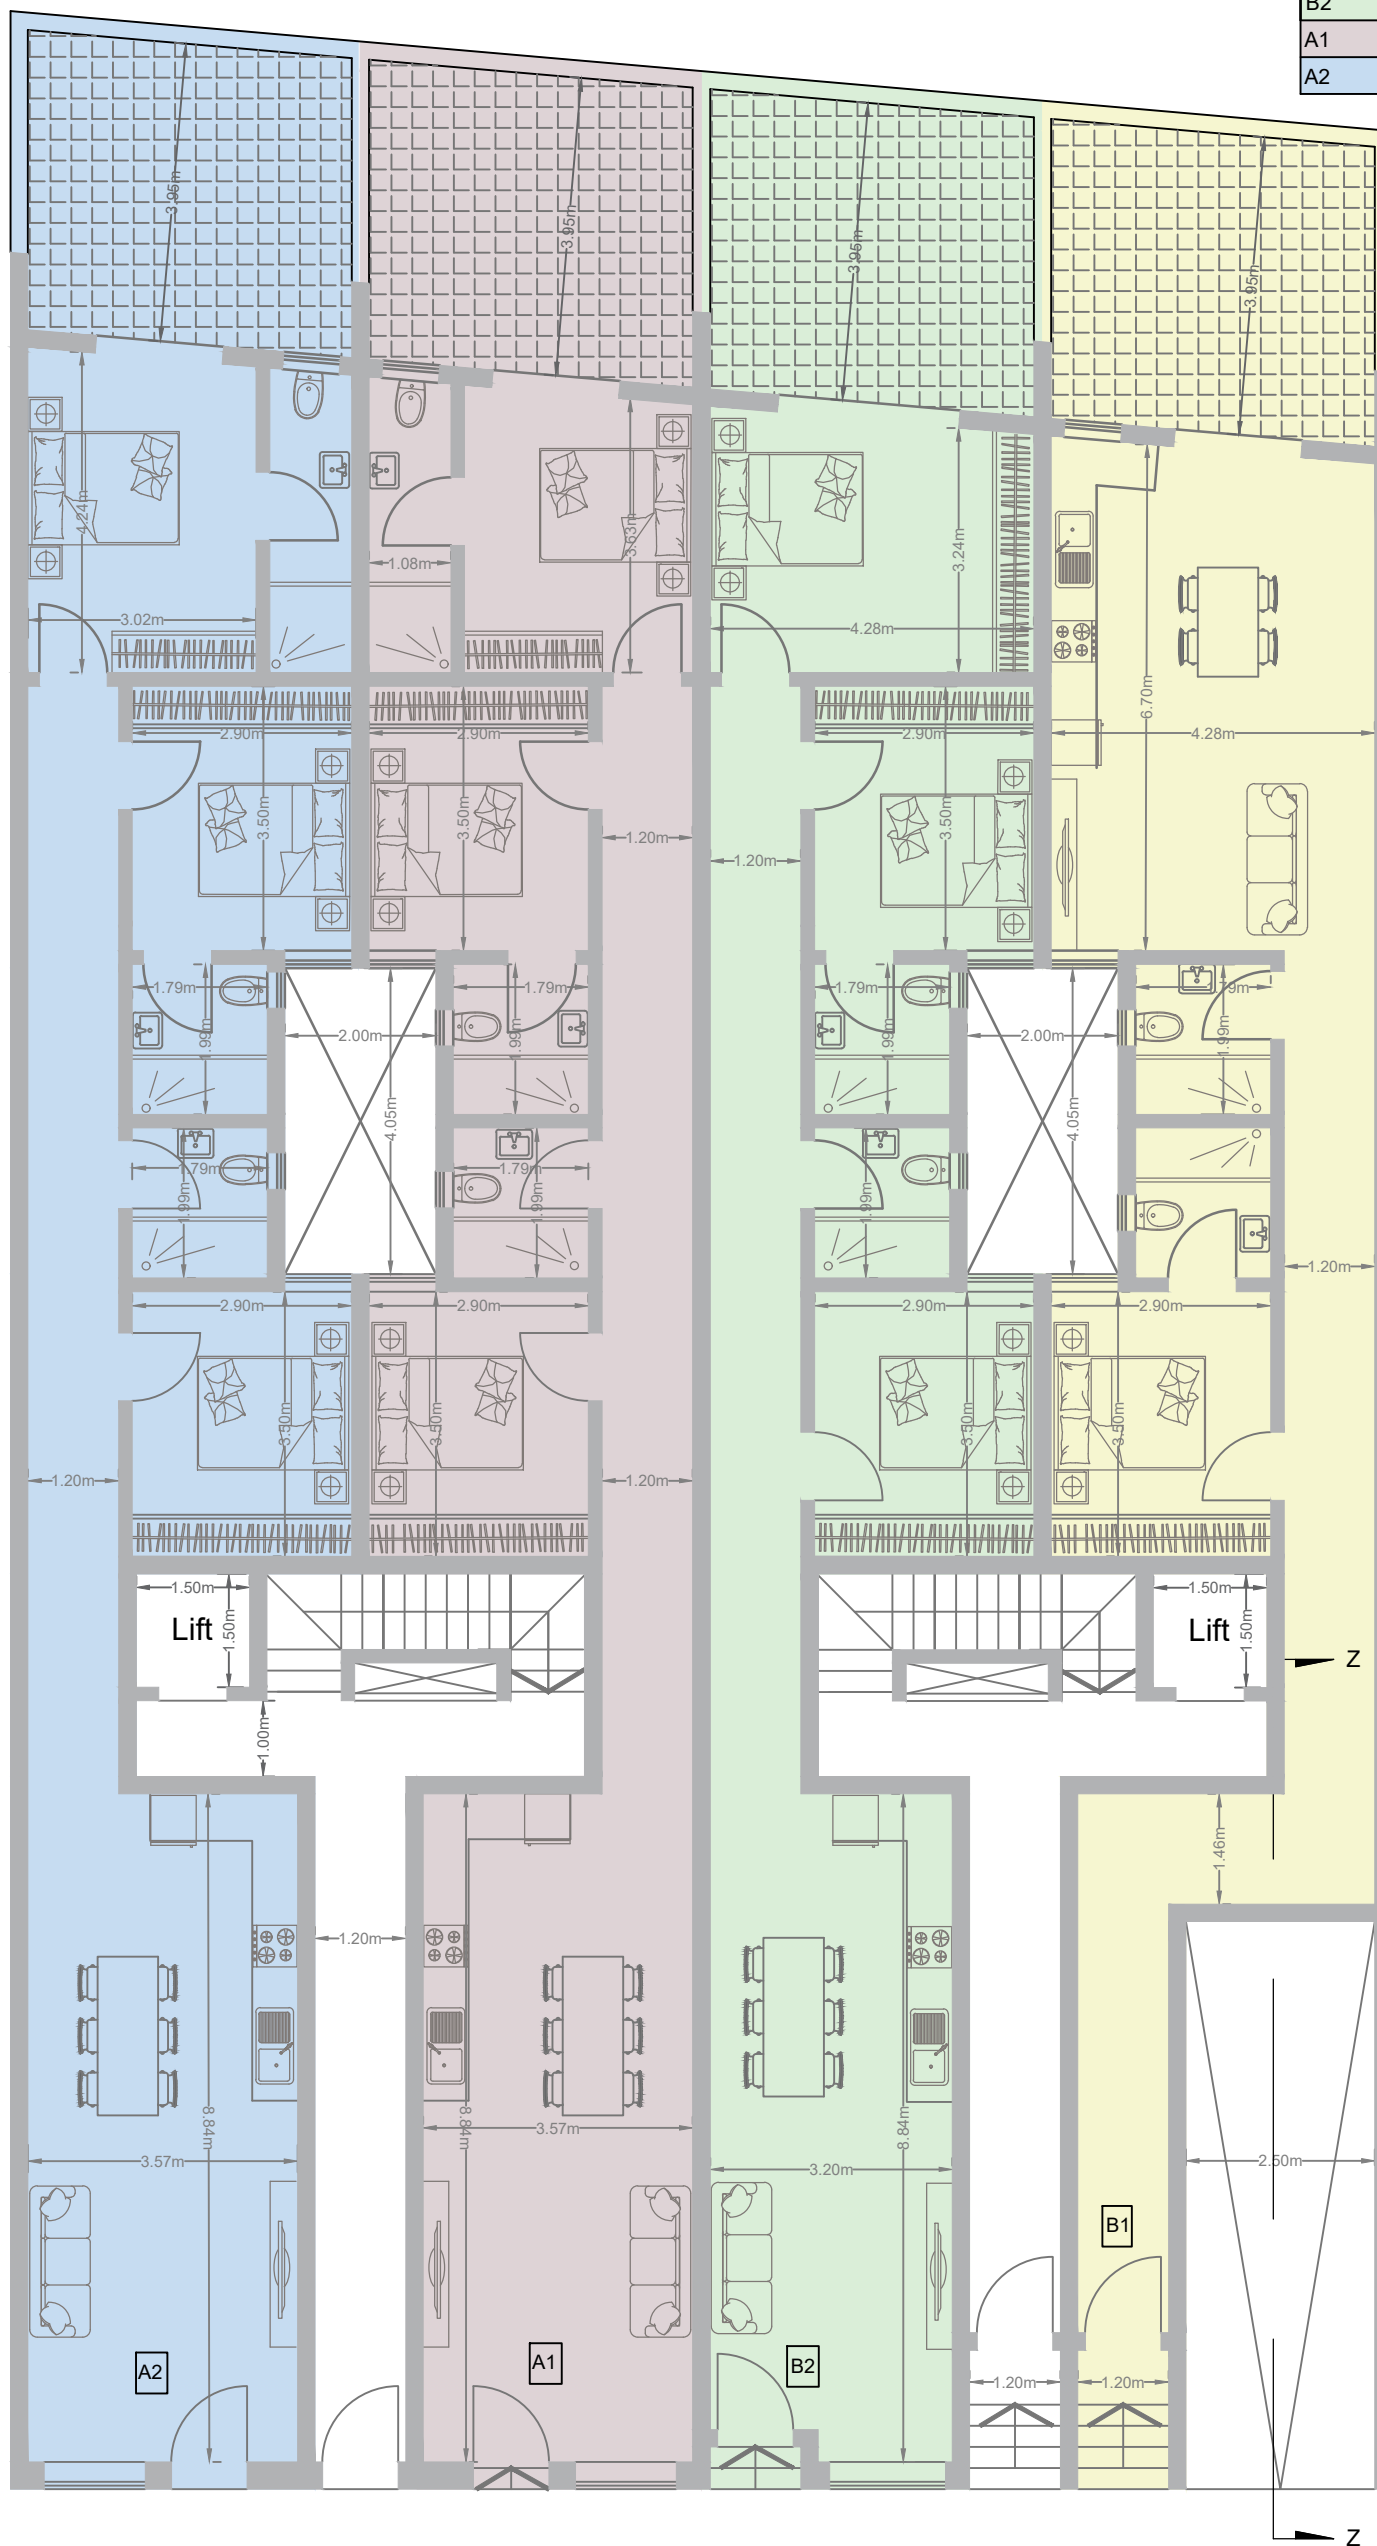

PROPOSED GROUND FLOOR PLAN
SCALE 1:100