



Scale 1:100

 

AREAS

Unit	Int. Area	Ext. Area	Total Area
B9	91 sq.m	21 sq.m	112 sq.m
B10	90 sq.m	21 sq.m	111 sq.m
A 9	92 sq.m	21 sq.m	113 sq.m
A 10	96 sq.m	21 sq.m	117 sq.m

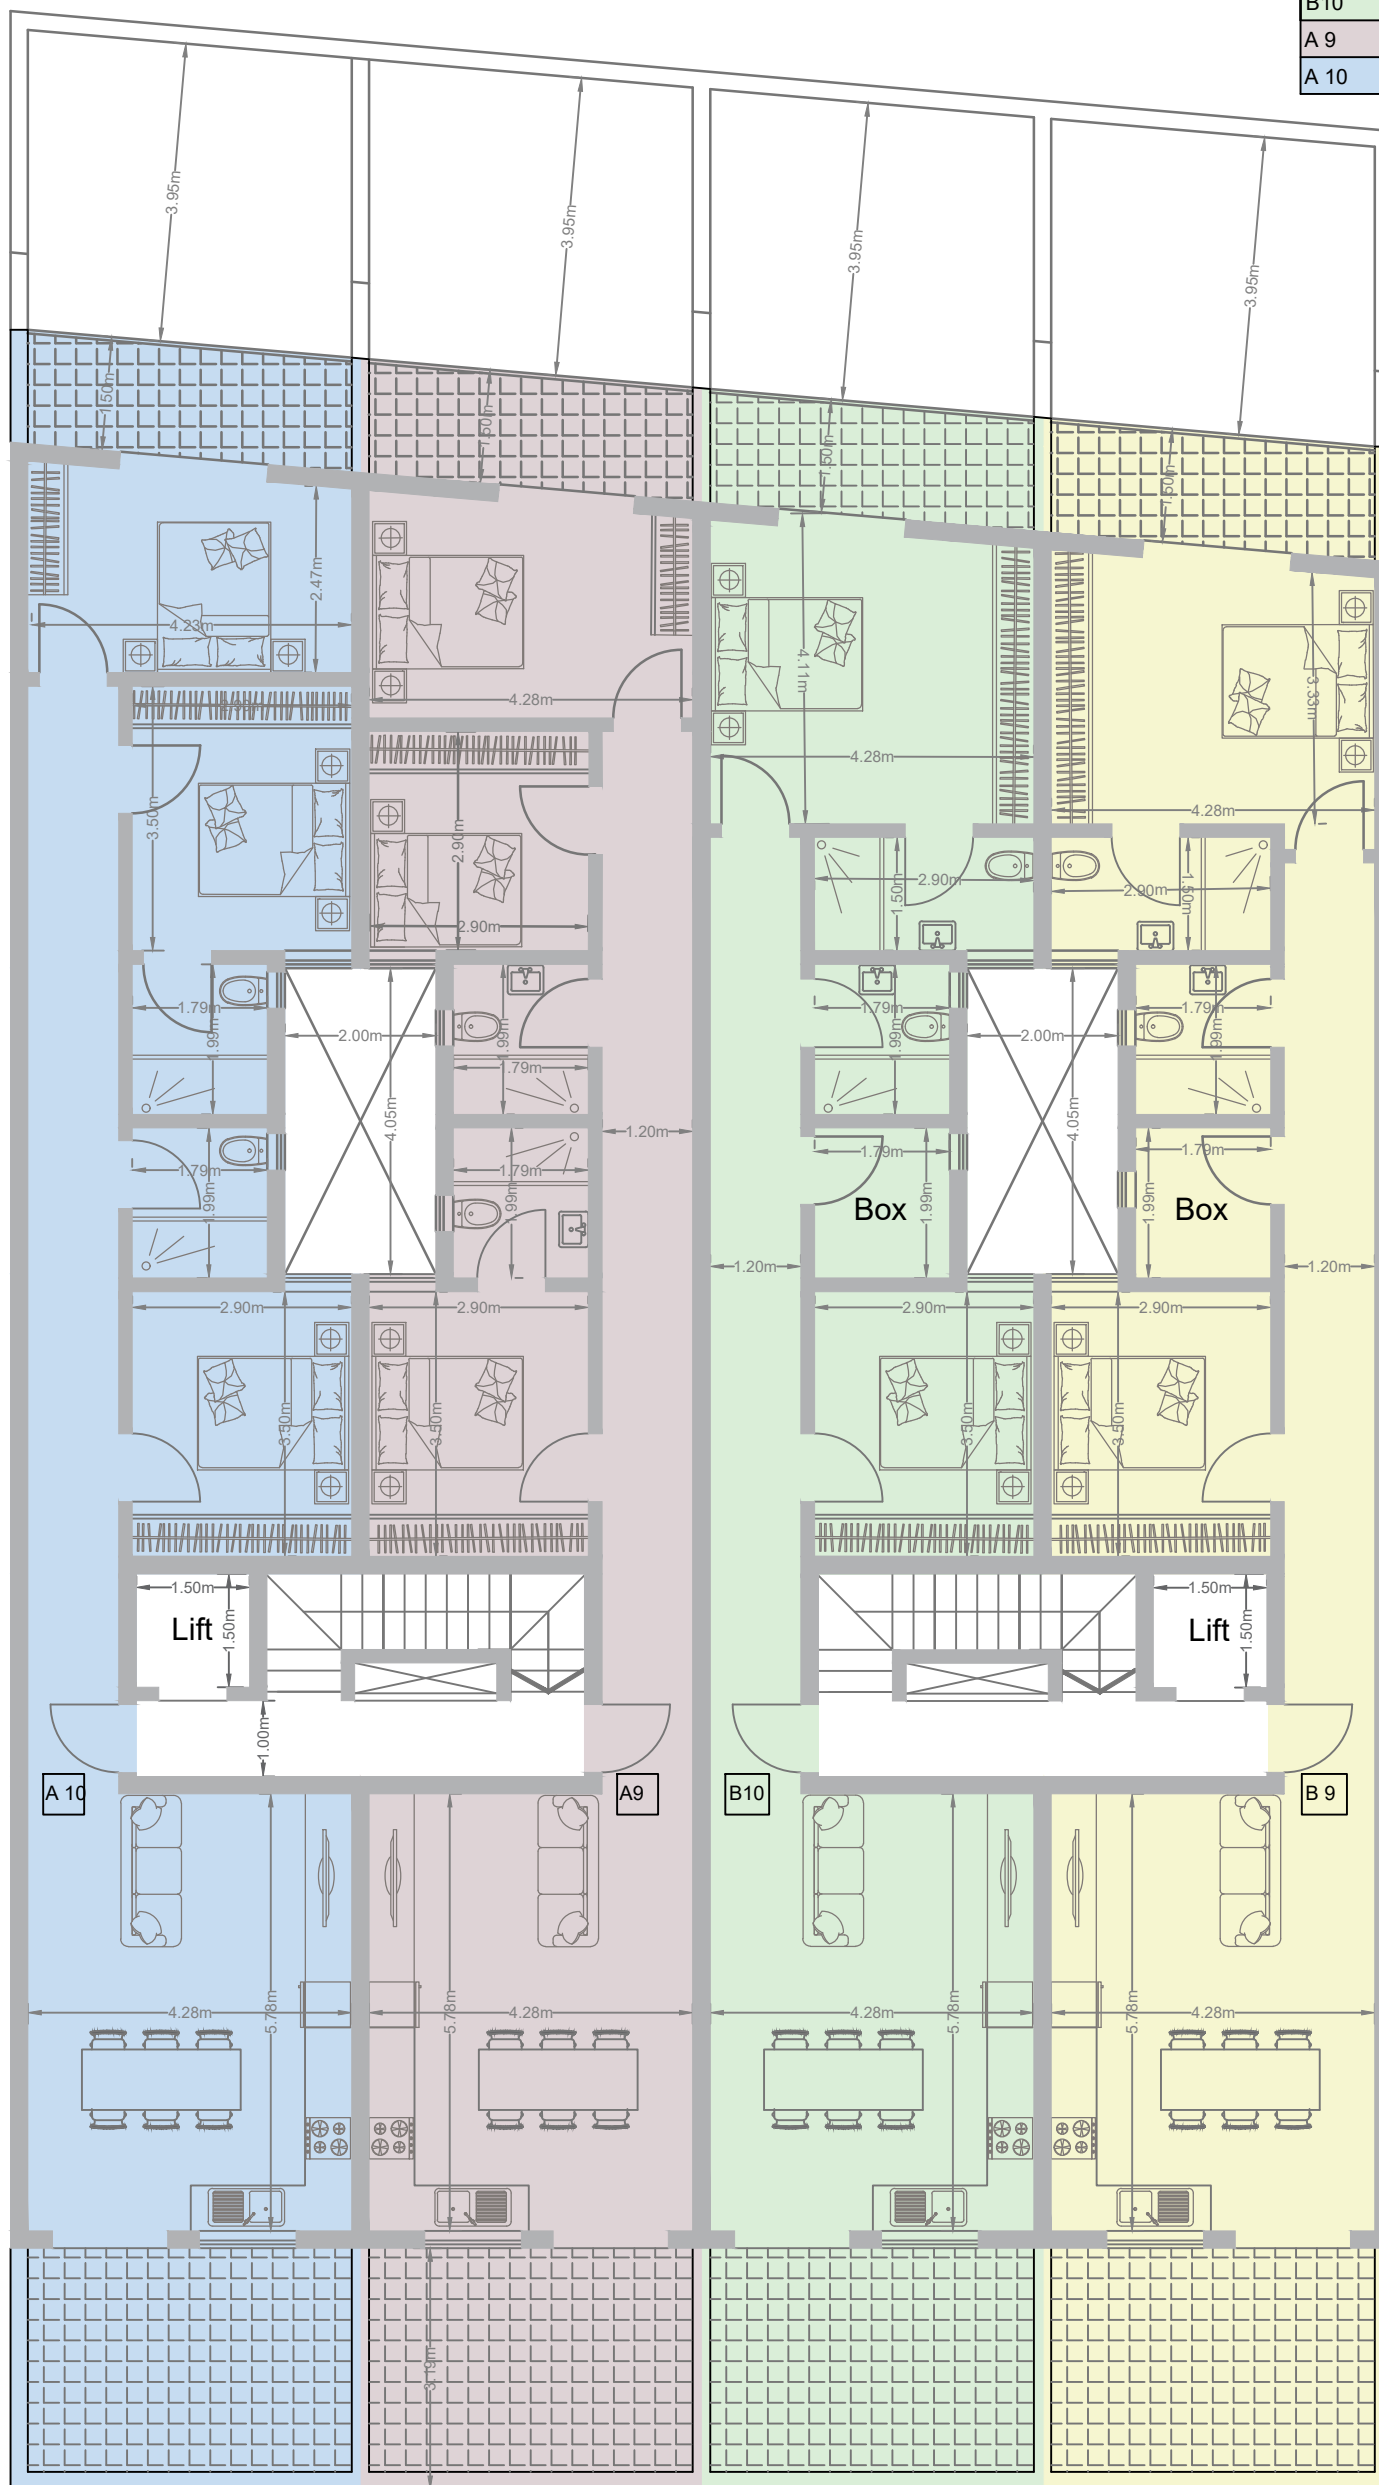

PROPOSED RECEDED FLOOR PLAN
SCALE 1:100