



Notes:							
1							
2							
3							
4							
5							
6							
7							
8							

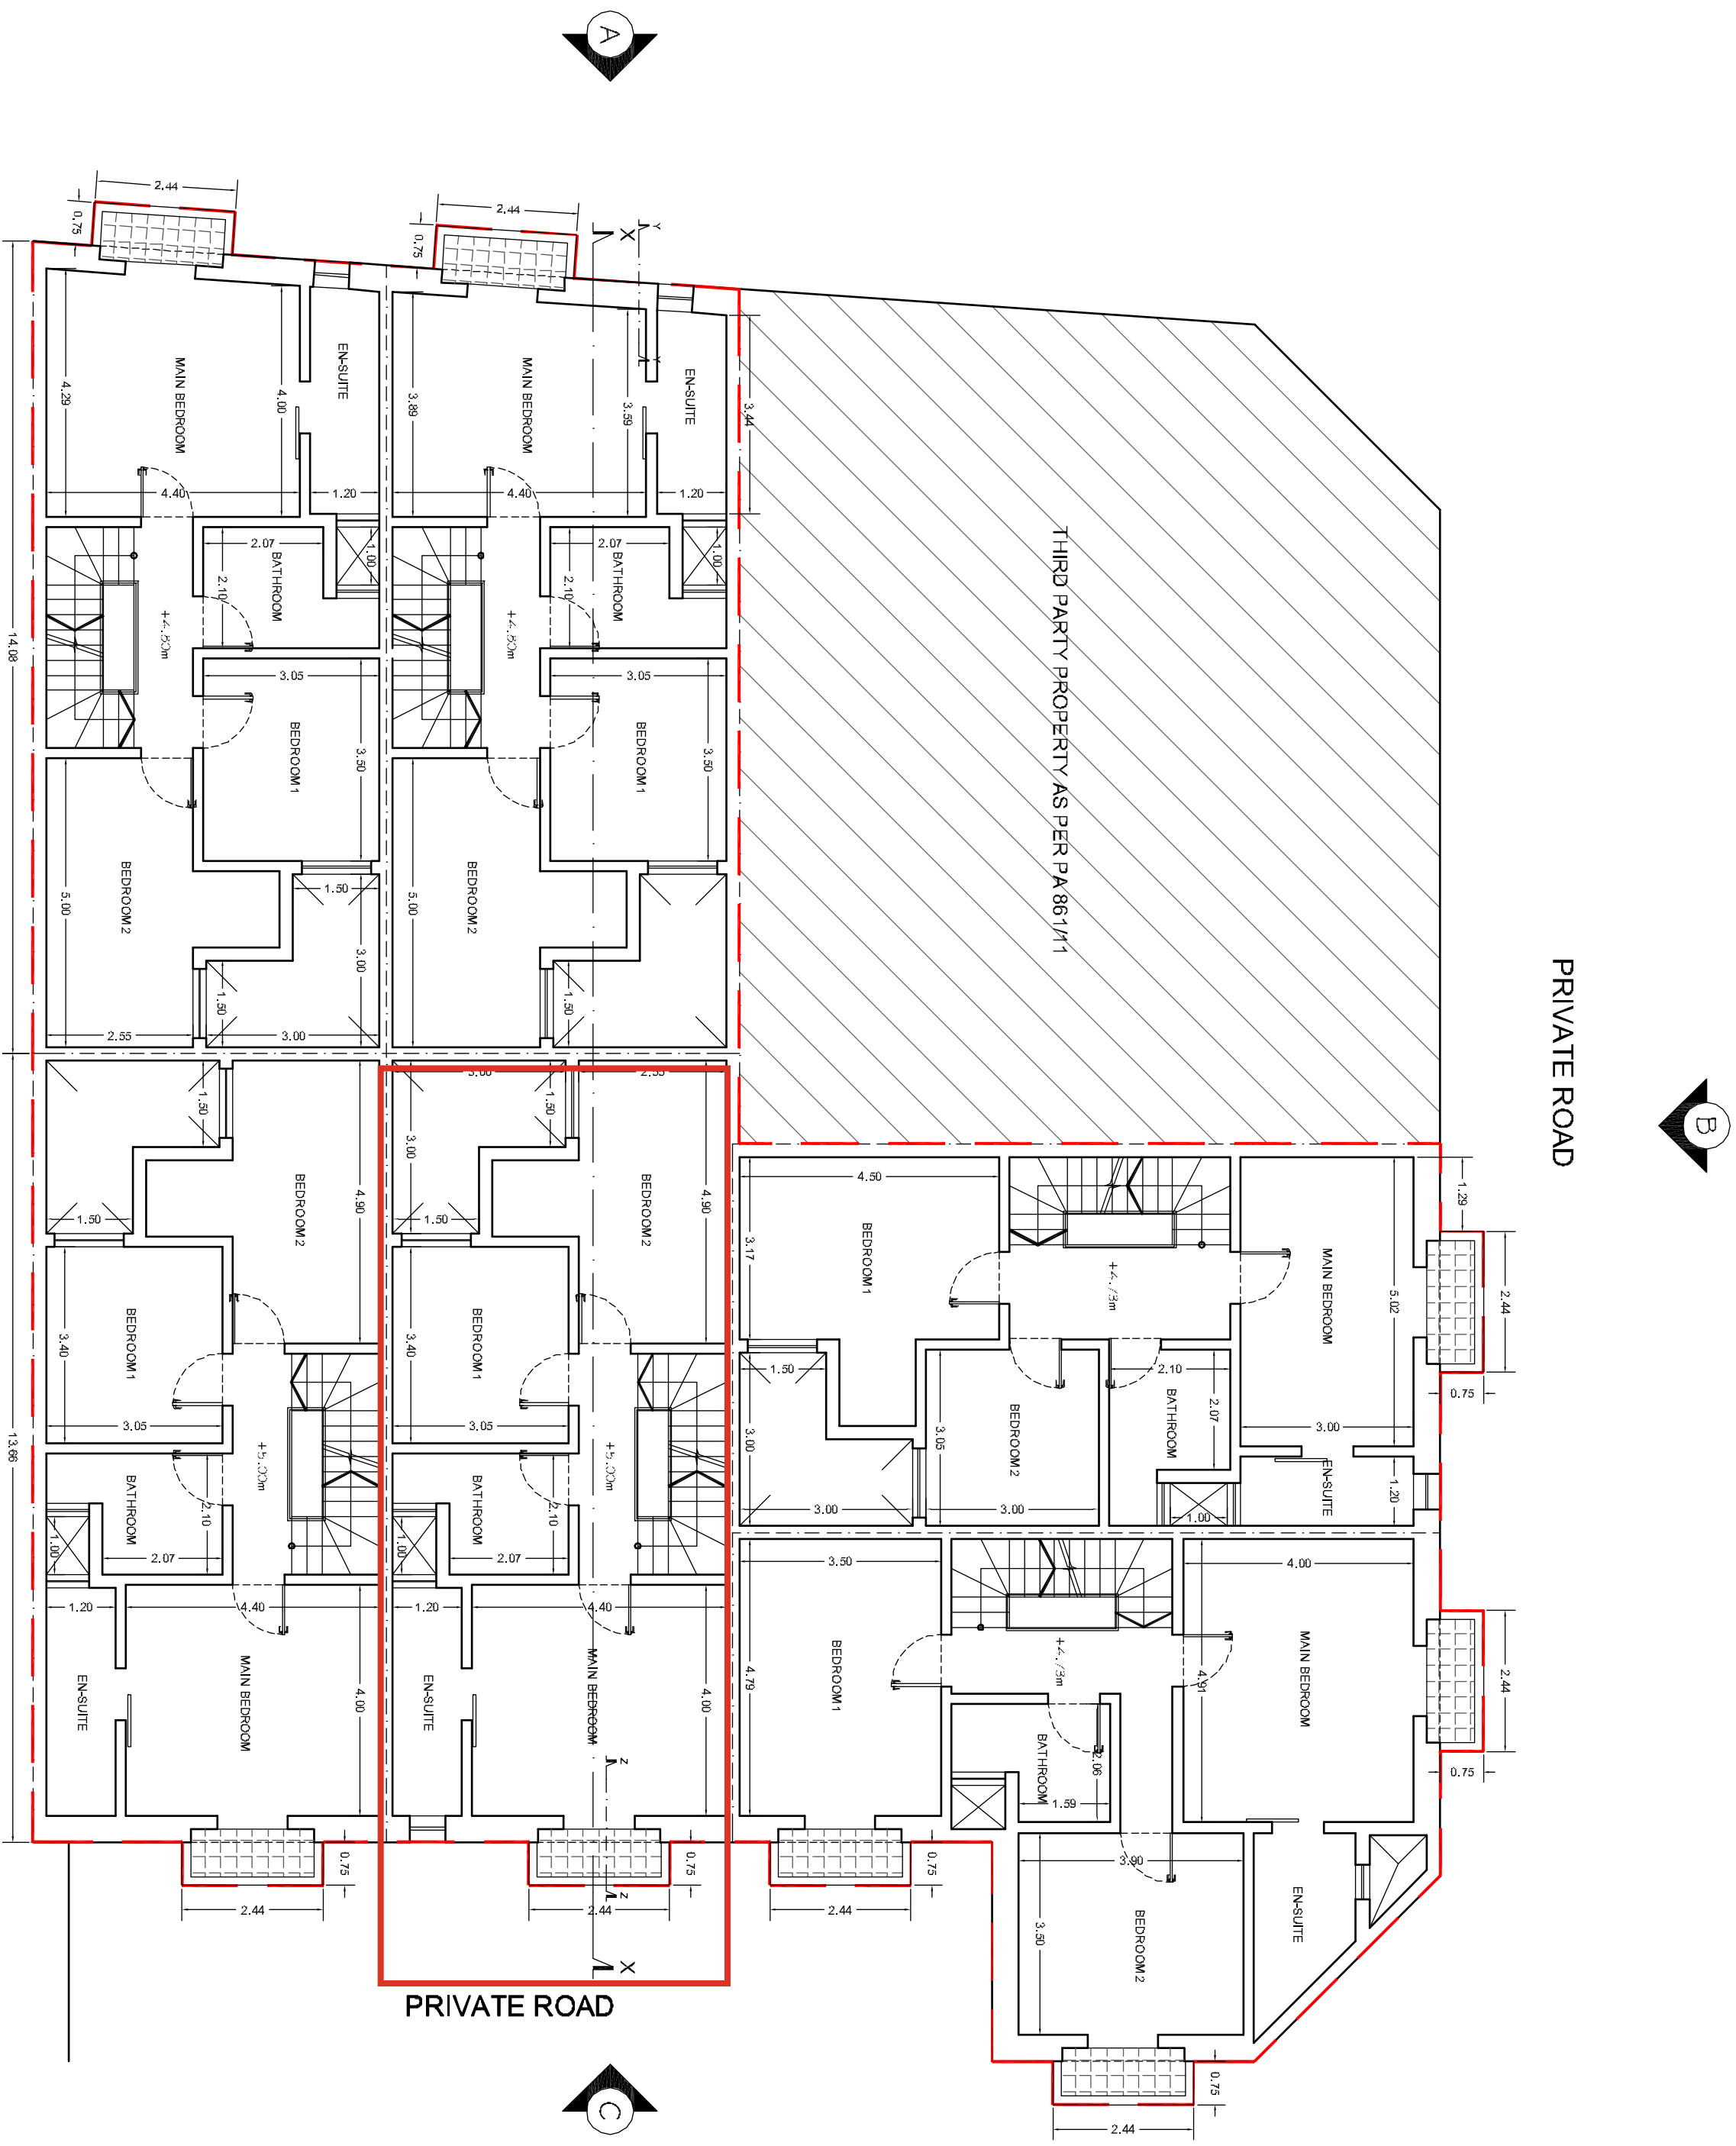

PROPOSED FLOOR PLAN AT FIRST FLOOR LEVEL

Scale 1:100

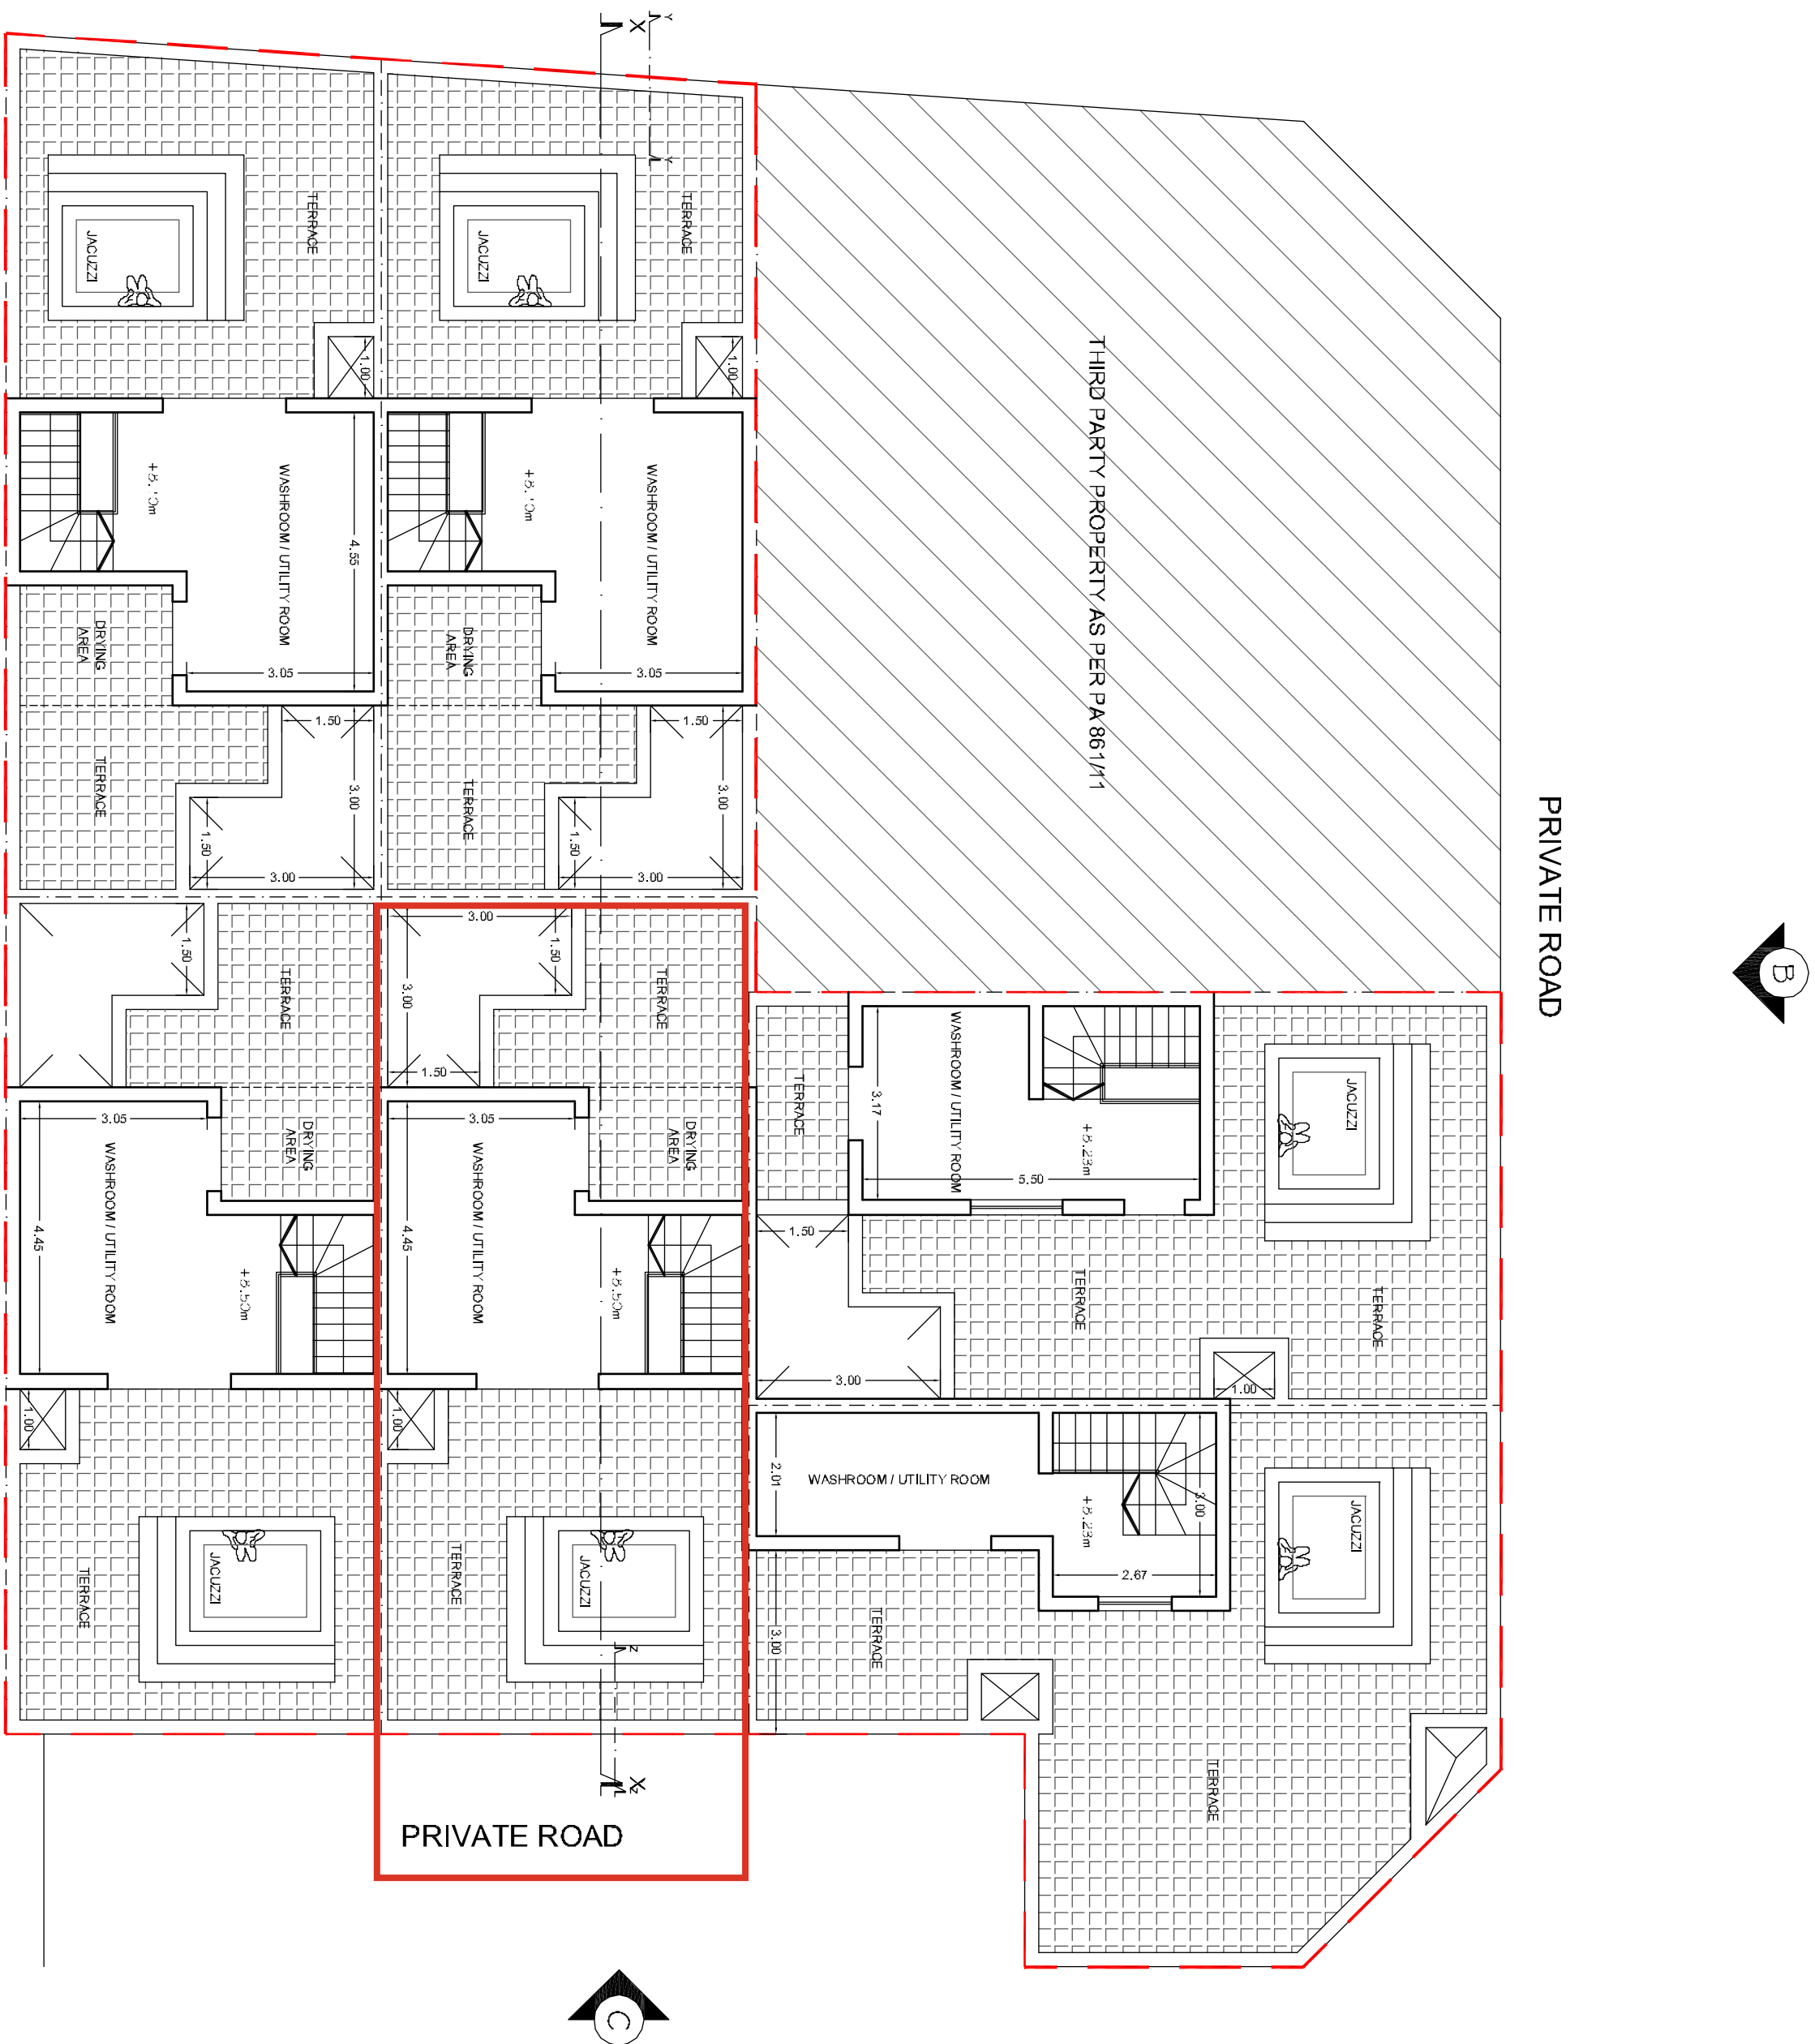

PROPOSED FLOOR PLAN AT ROOF LEVEL

Scale 1:100

- TO CONSTRUCT
- TO DEMOLISH

