




GROUND FLOOR
PROPOSED Scale 1:100

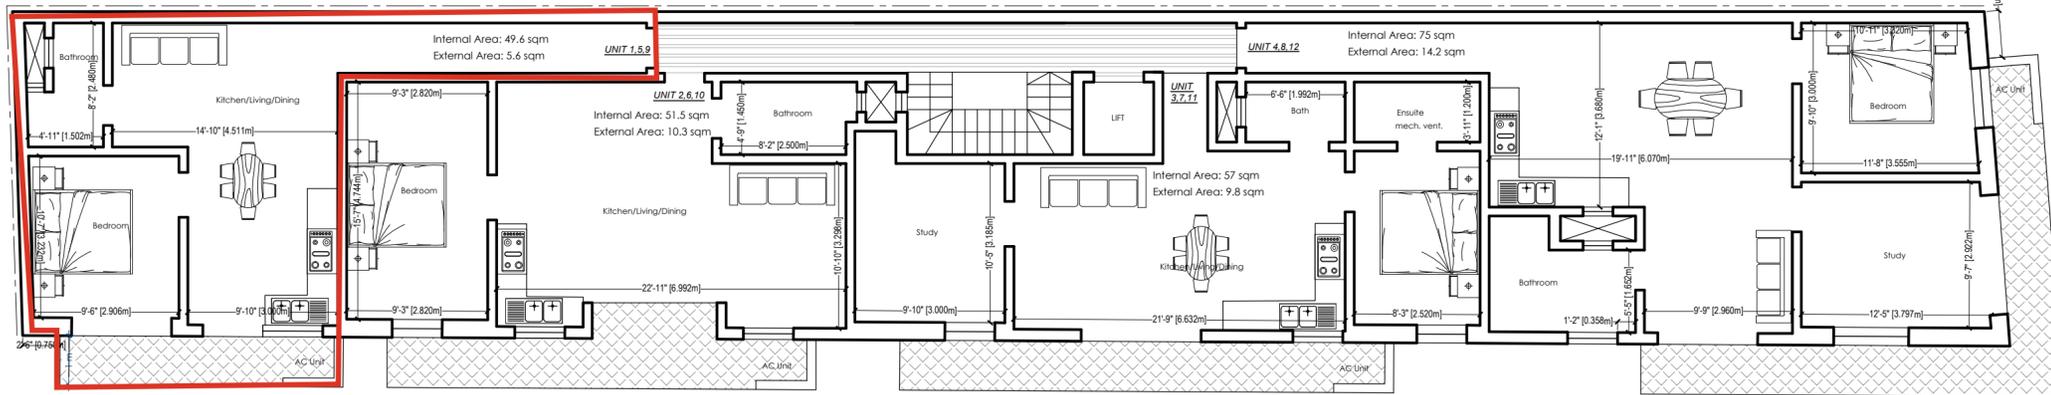


TYPICAL FLOOR (1st, 2nd, 3rd)
PROPOSED Scale 1:100

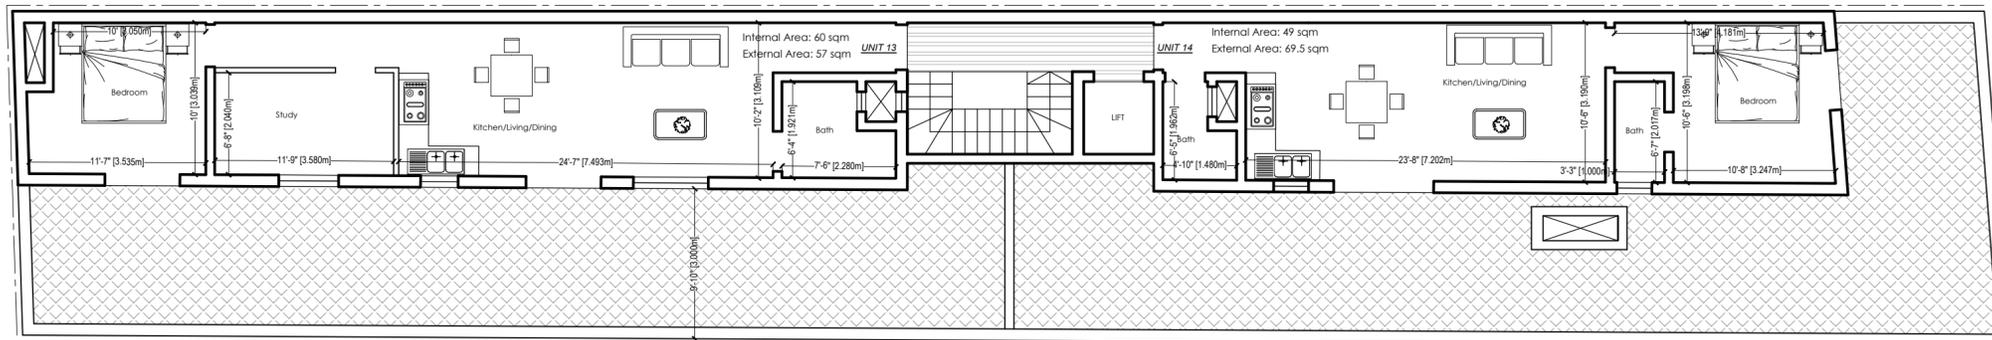

RECEDED FLOOR
PROPOSED Scale 1:100

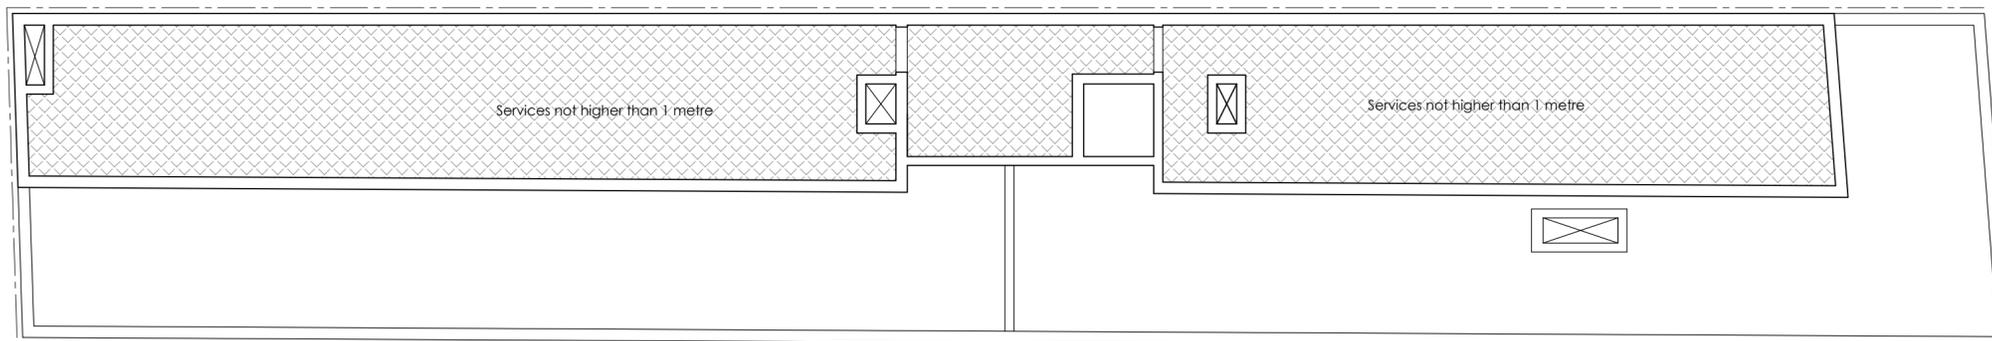

ROOF PLAN
PROPOSED Scale 1:100

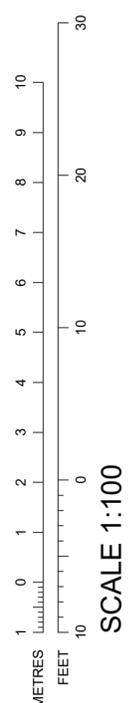

SCALE 1:100