




GROUND FLOOR  
PROPOSED Scale 1:100

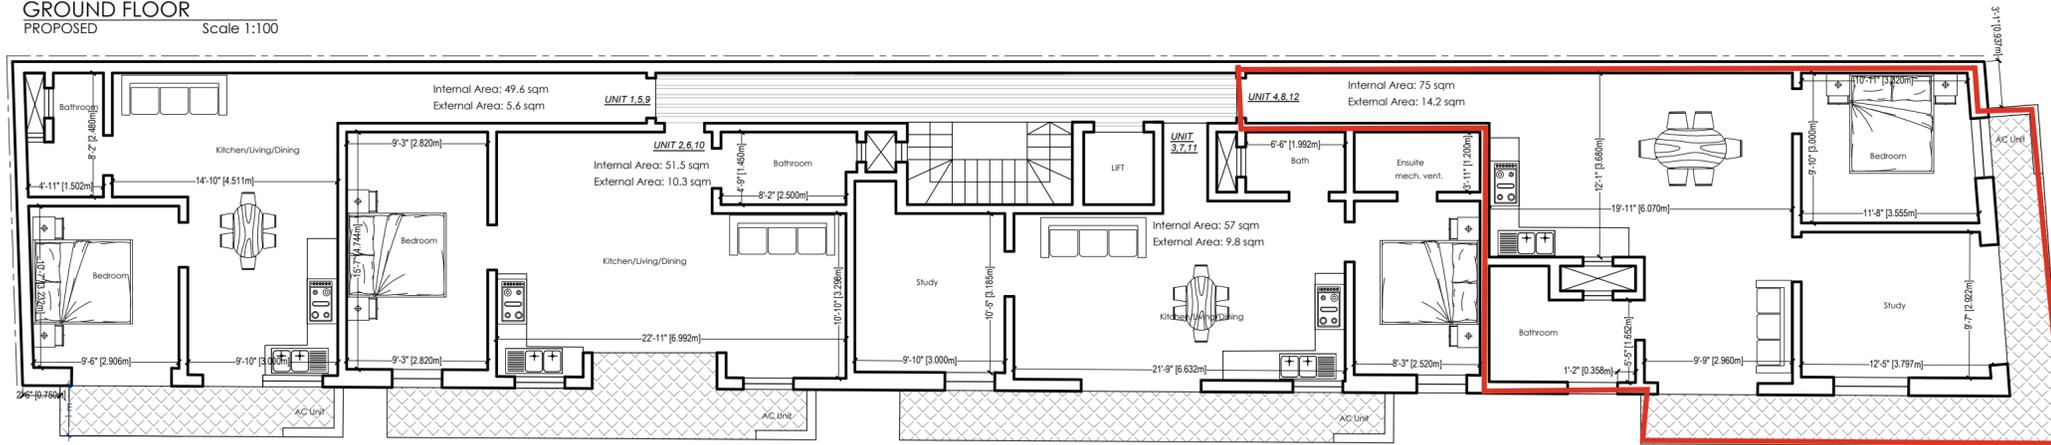


TYPICAL FLOOR (1st, 2nd, 3rd)  
PROPOSED Scale 1:100

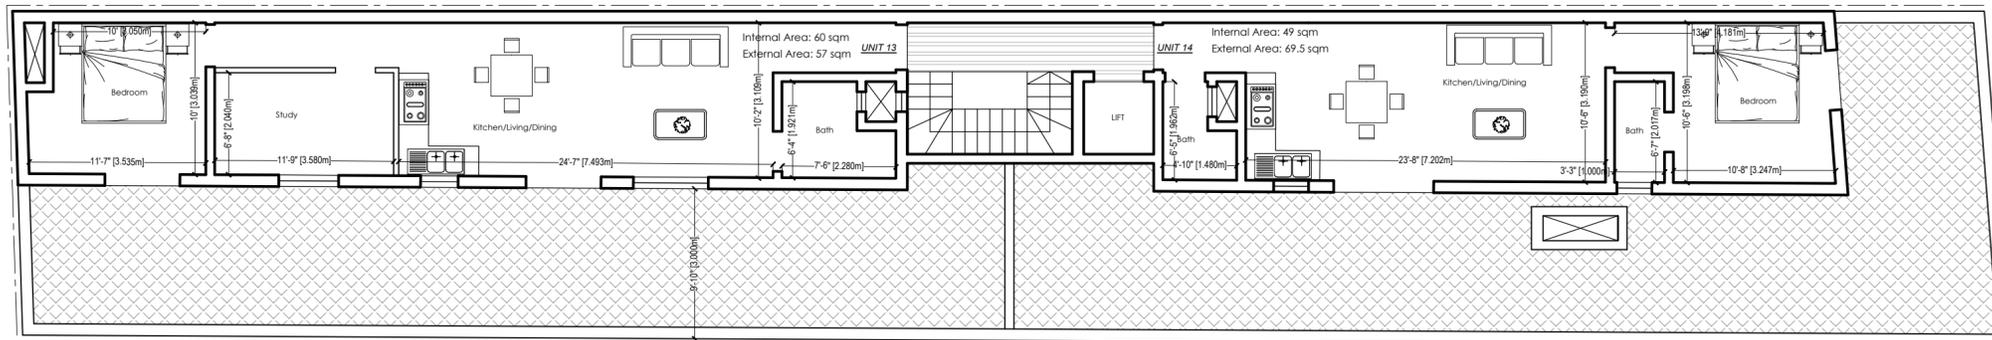

RECEDED FLOOR  
PROPOSED Scale 1:100

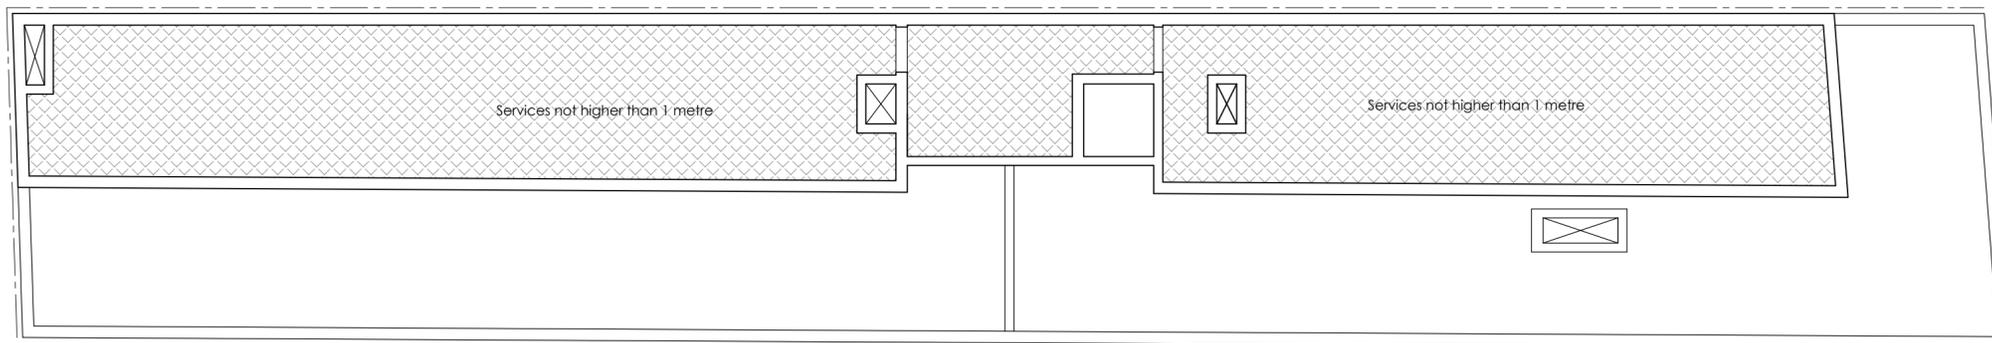

ROOF PLAN  
PROPOSED Scale 1:100

 

SCALE 1:100