



Aptment no	number of bedrooms	Interior Area	Exterior Area
A1	2	85M ²	17M ²
A2	2	86M ²	18M ²
A3,5	2	85M ²	9M ²
A7	1	64M ²	27M ²
A8	1	67M ²	27M ²

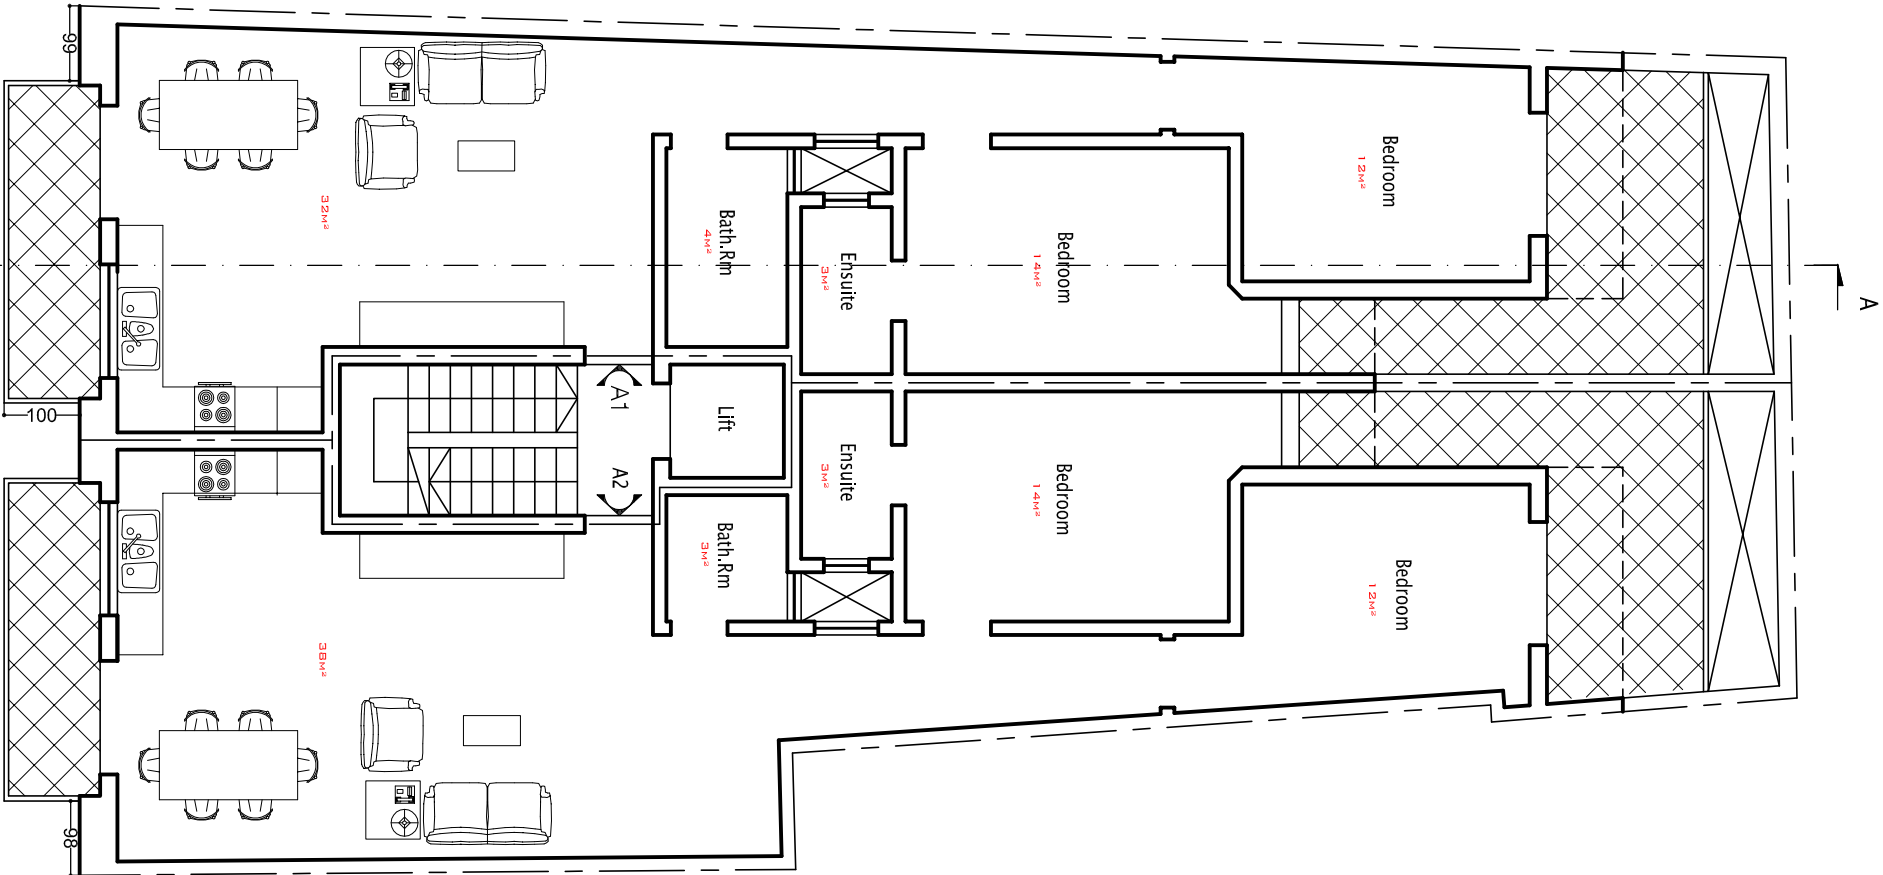

1st Floor Plan
Scale 1:100

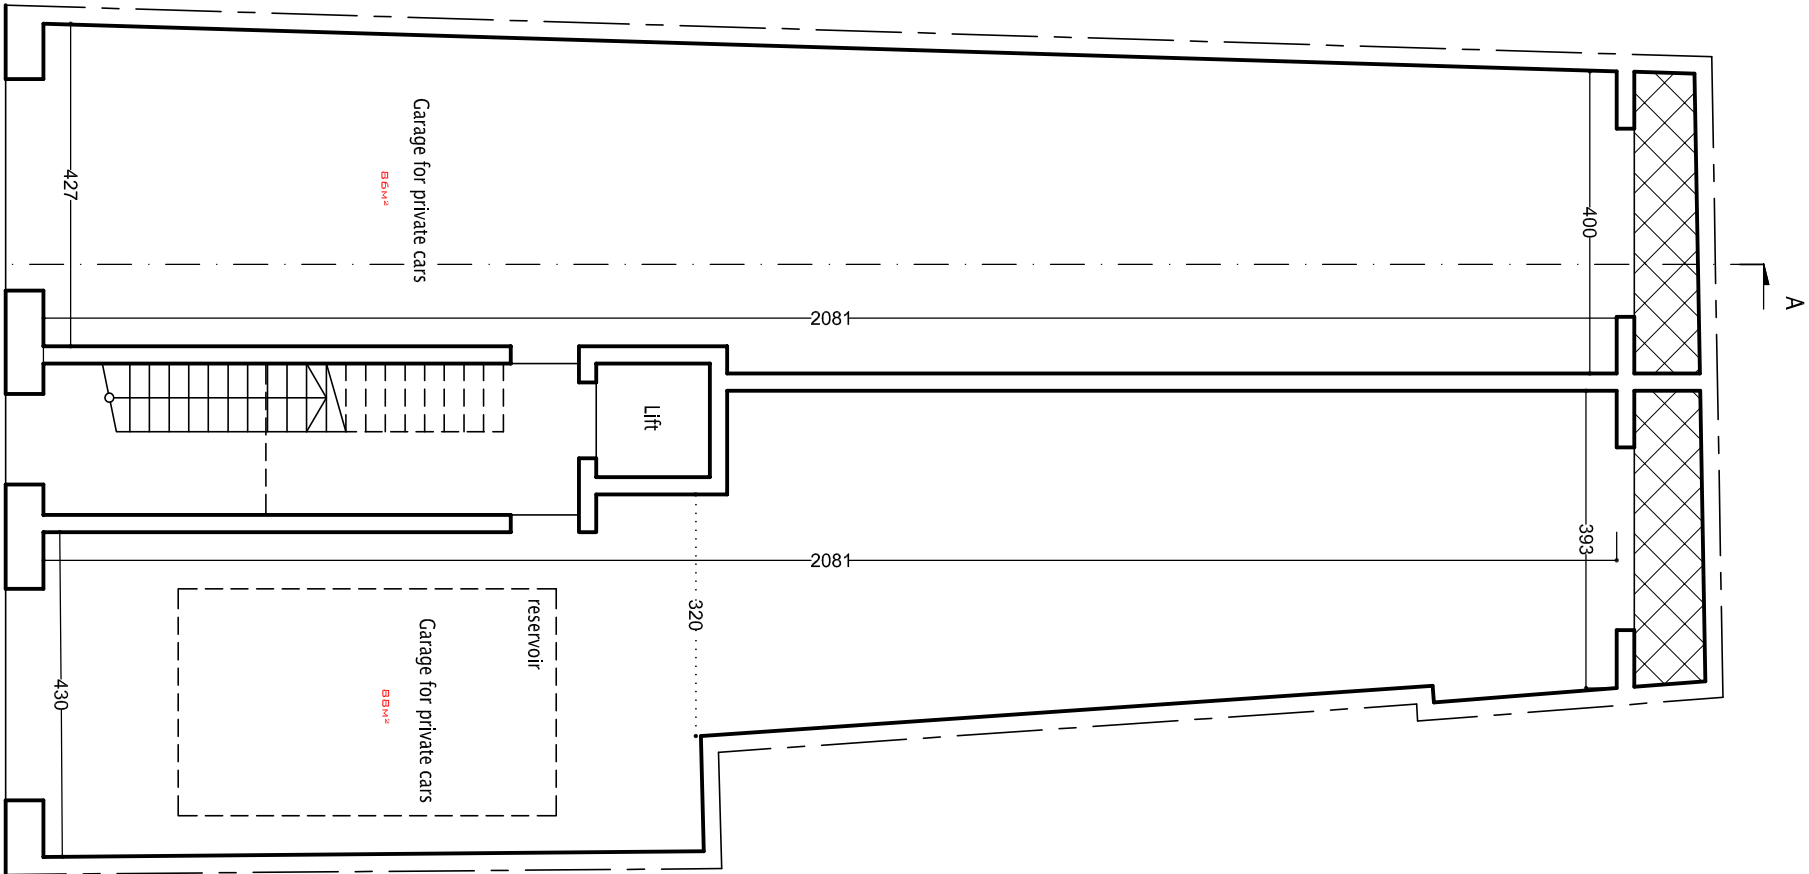

Ground Floor Plan
Scale 1:100

Metric scale 1:50



Metric scale 1:100

