
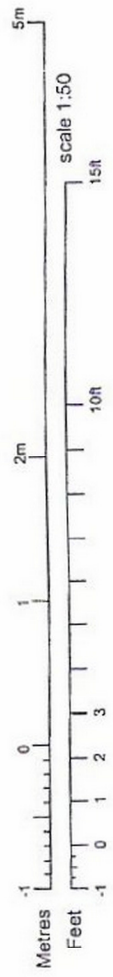




PLAN: No. P.A. 2055 C.A.I.C.
D.C.C. Board No.

THIS IS AN APPROVED DOCUMENT
DEVELOPMENT CONTROL COMMISSIO

MEETING:
ENDORSED BY

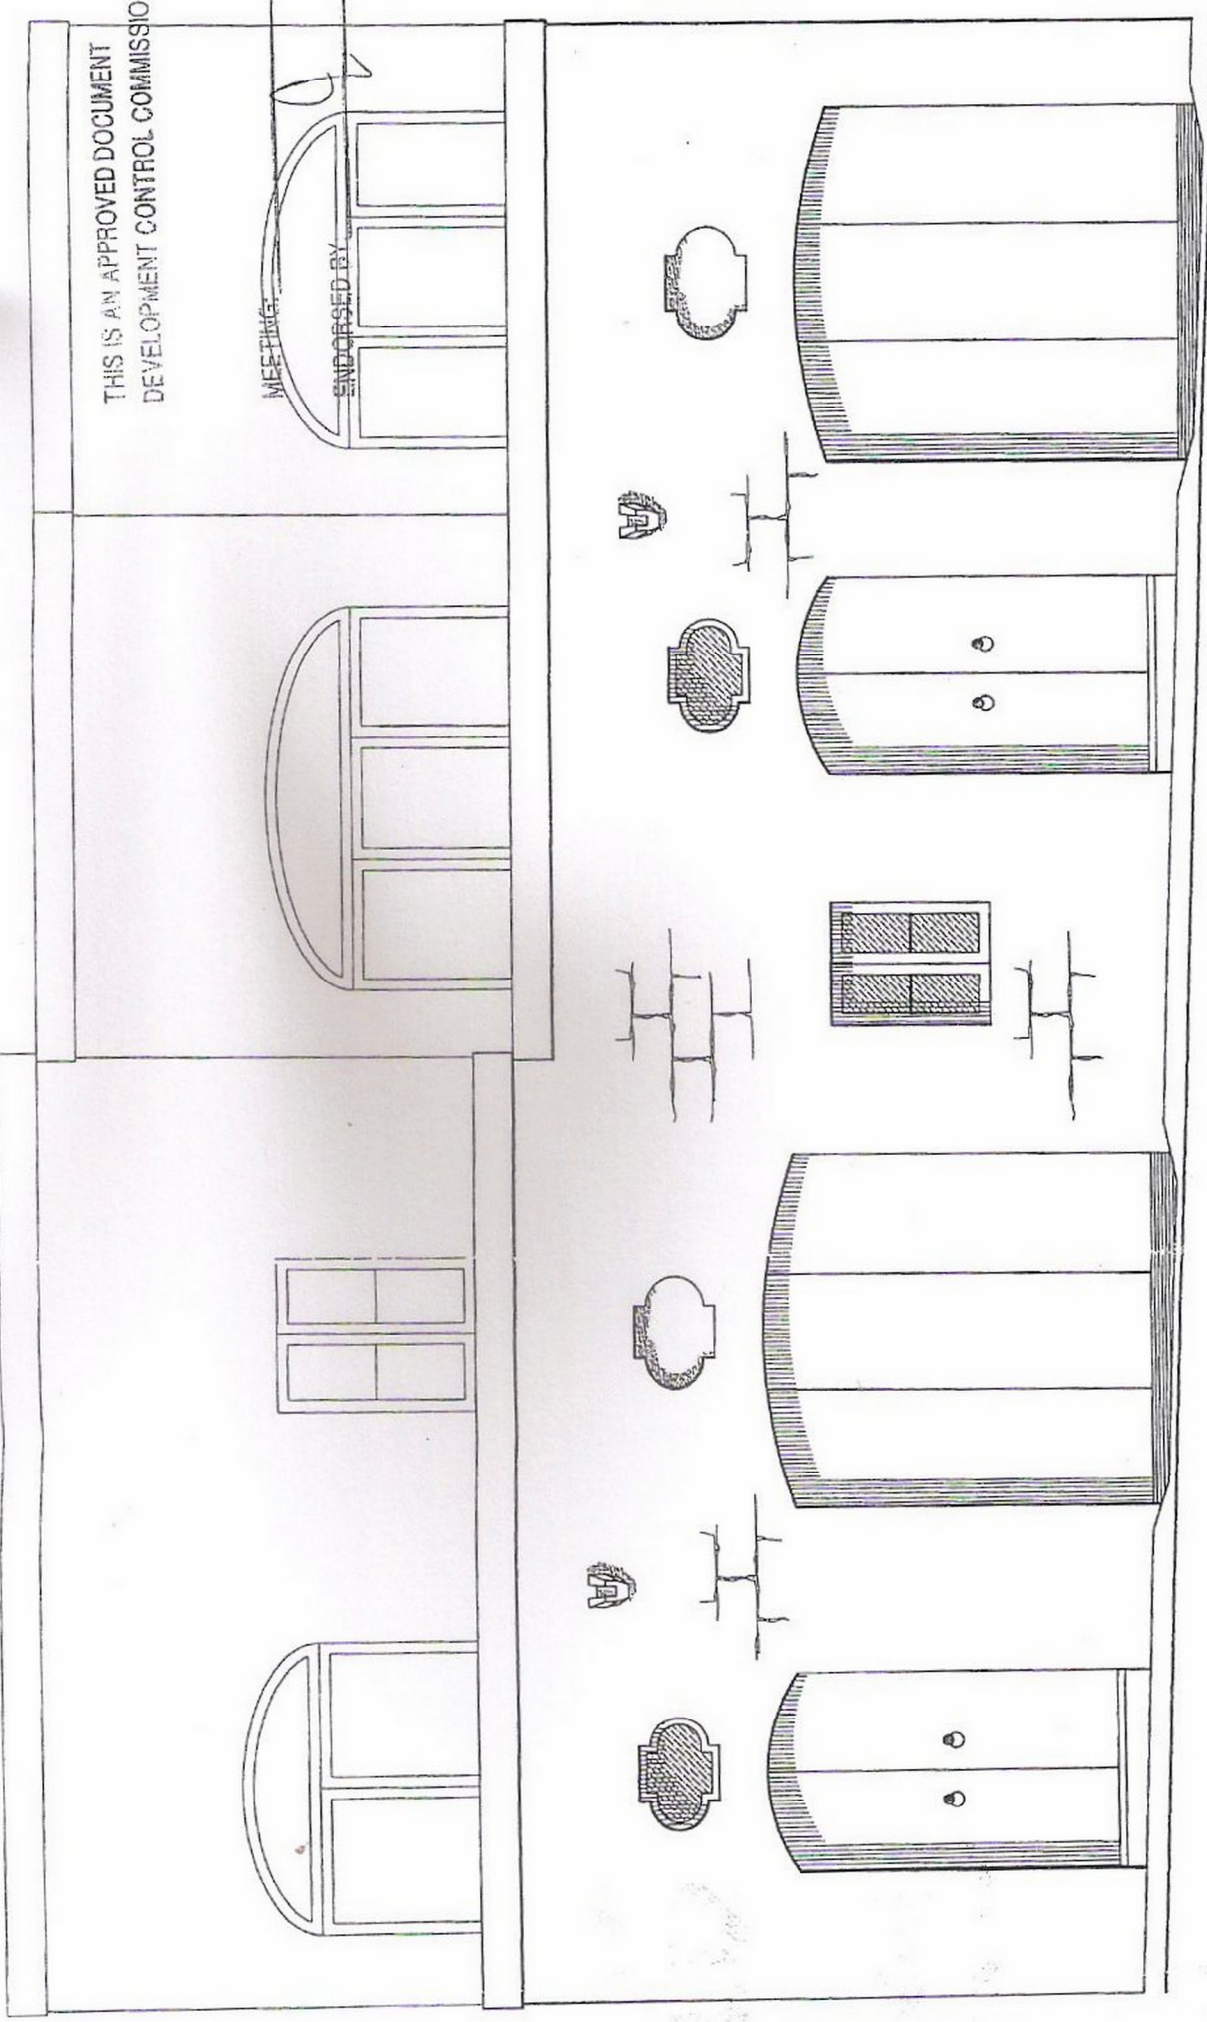

Front_elevation Scale 1:50
Stone facade with timber apertures

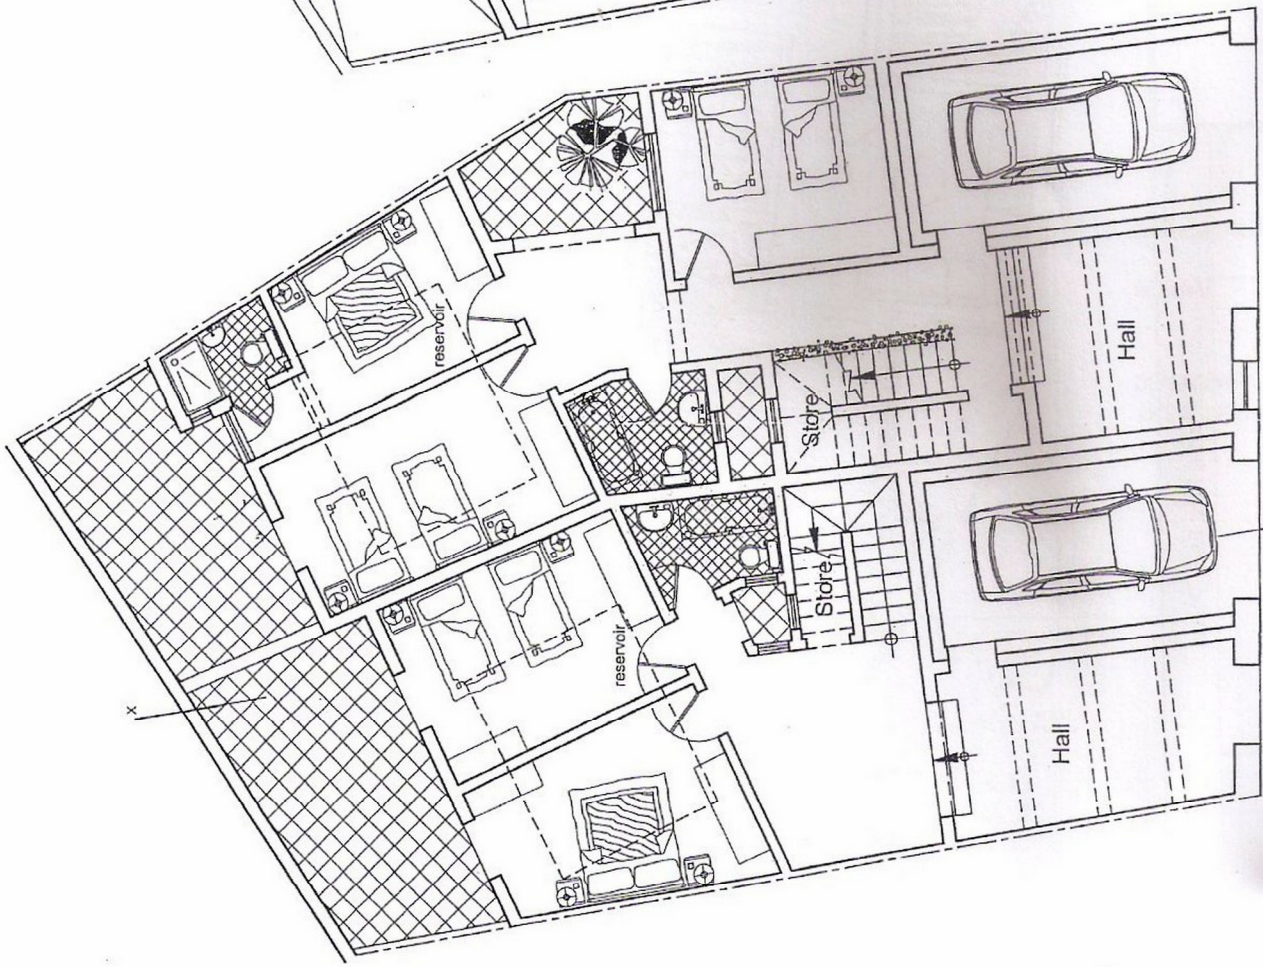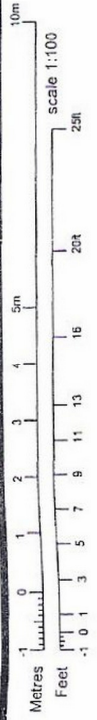

Ground Floor_Plan Scale 1:100


PLAN No. P.A. 2055 OF 12
 D.C.C. Board No. 1

SANITARY
 APPROVED

07 AUG 2007

PAUL DAI
 Sanitary Engineering

THE DE ME EN

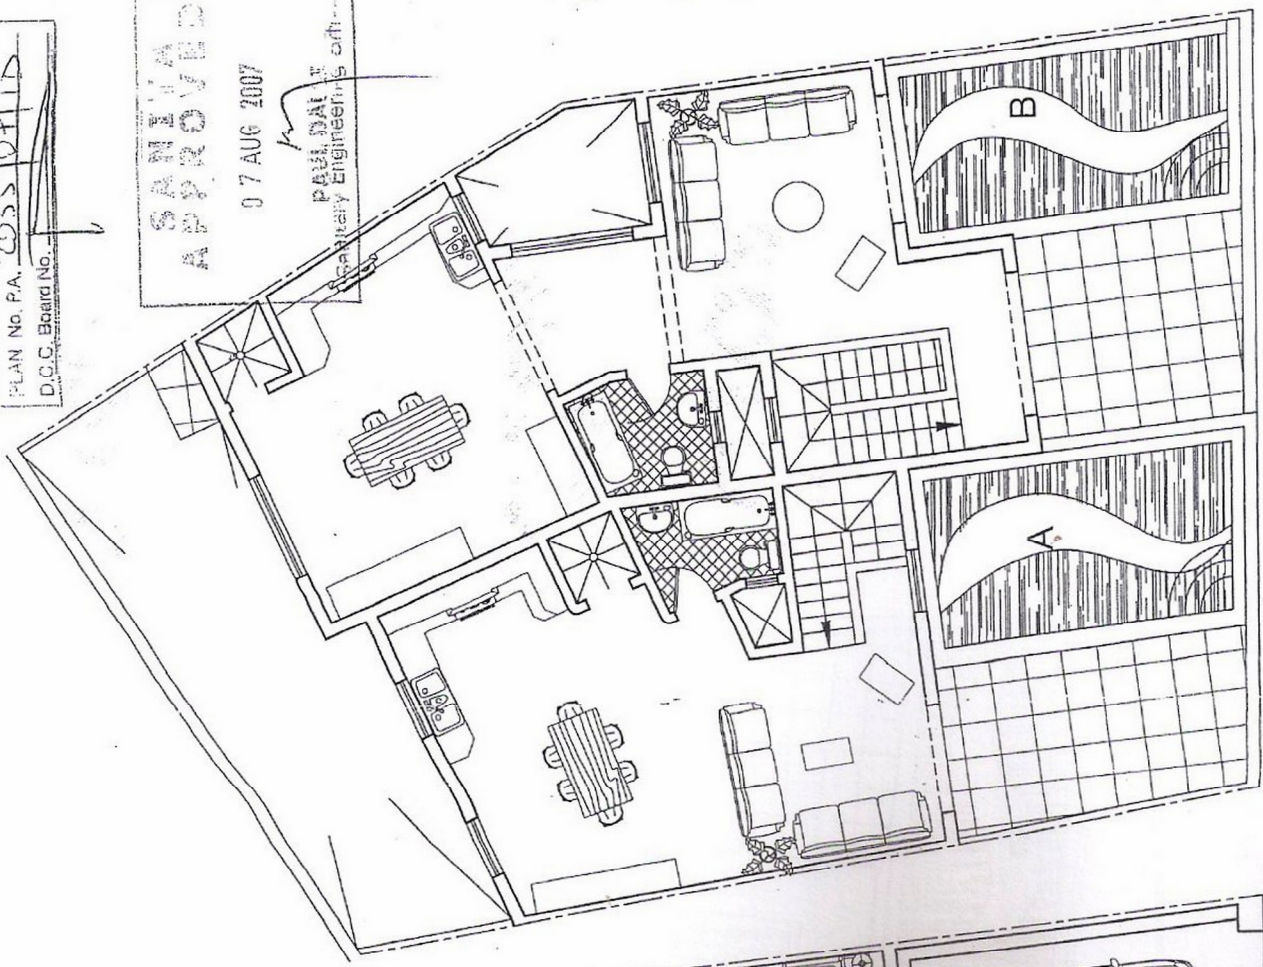

First Floor_Plan Scale 1:100