


Approved (PA/00120/19) First Floor Level Plan
Scale 1:100

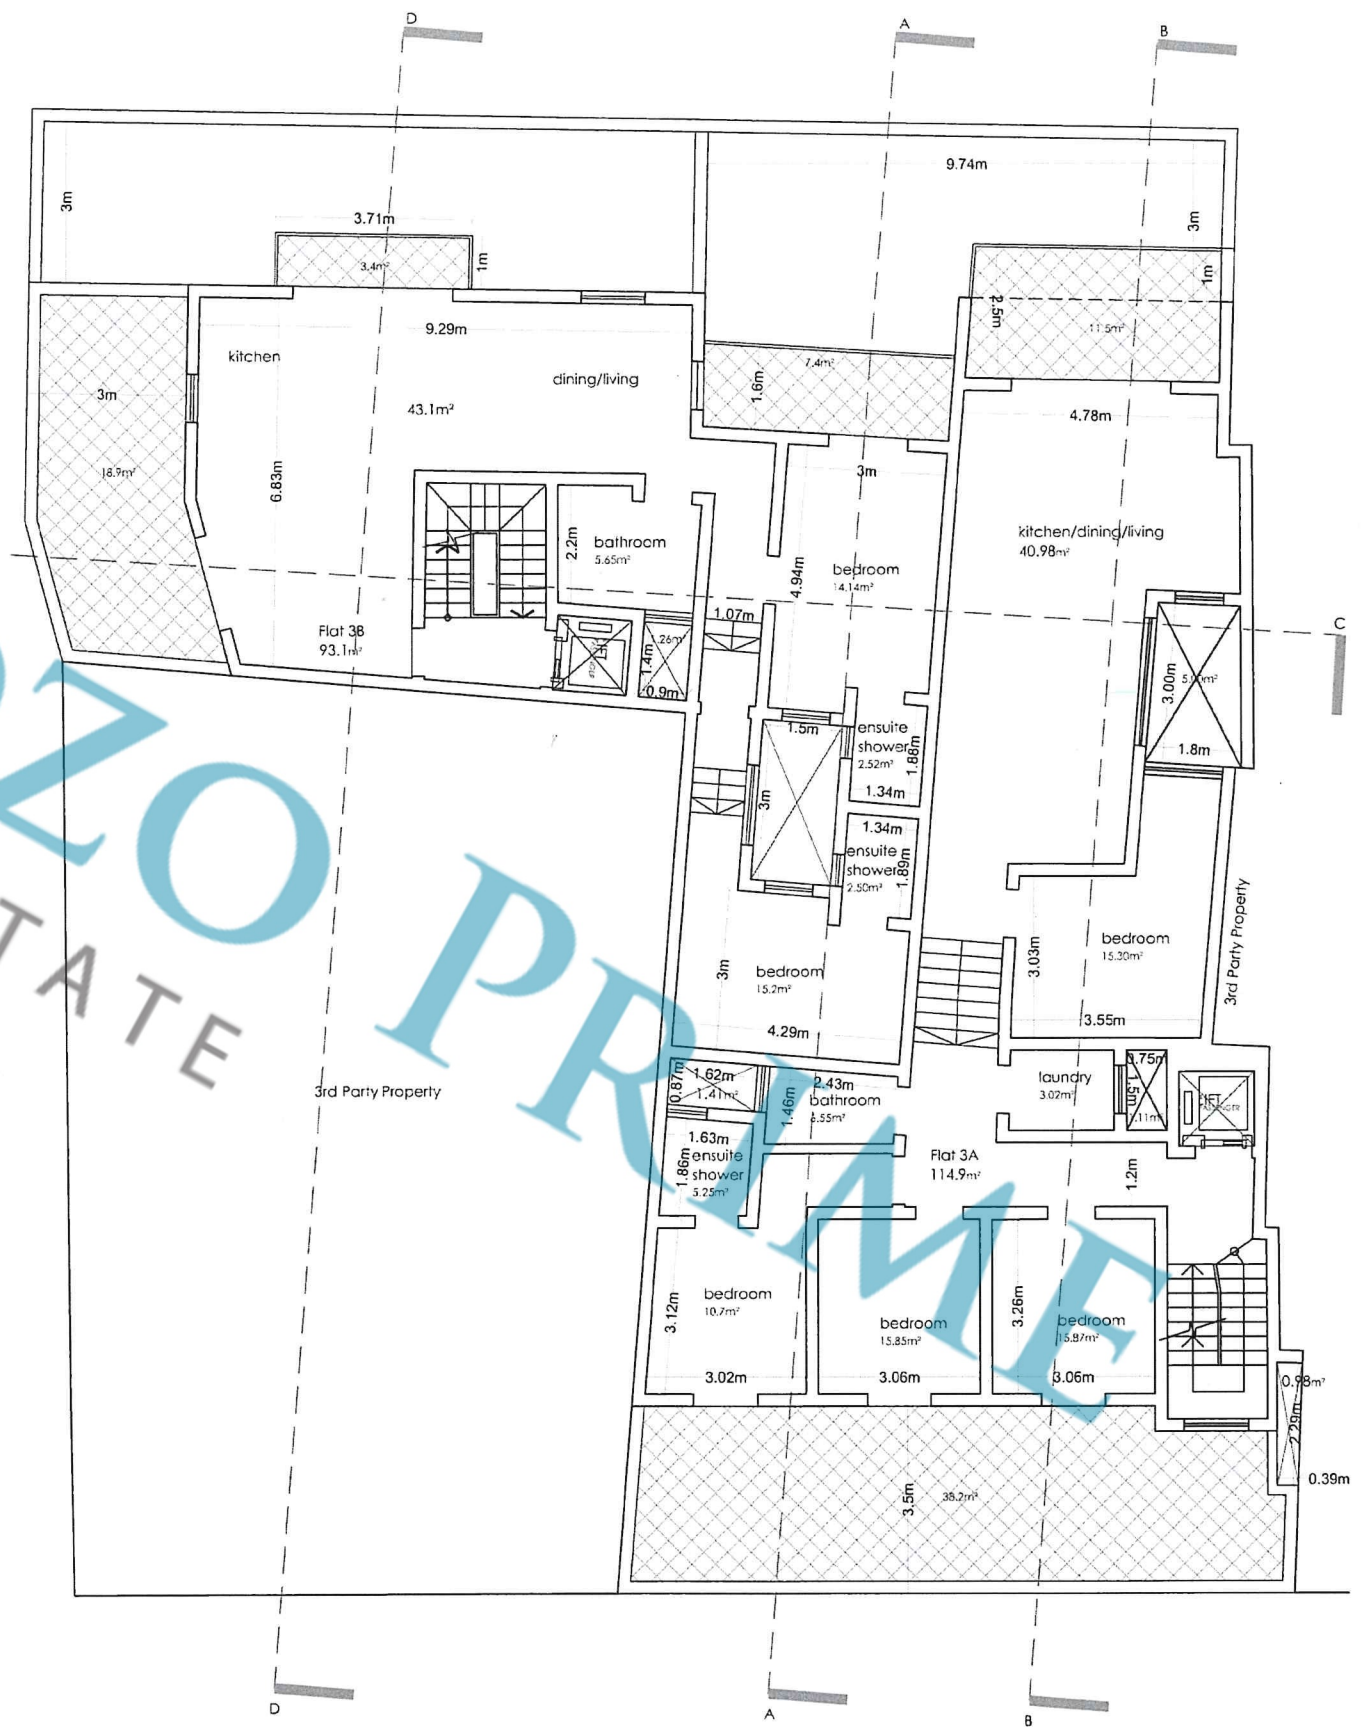

Approved (PA/00120/19) Receded Floor Level Plan
Scale 1:100