


SCALE 1:150

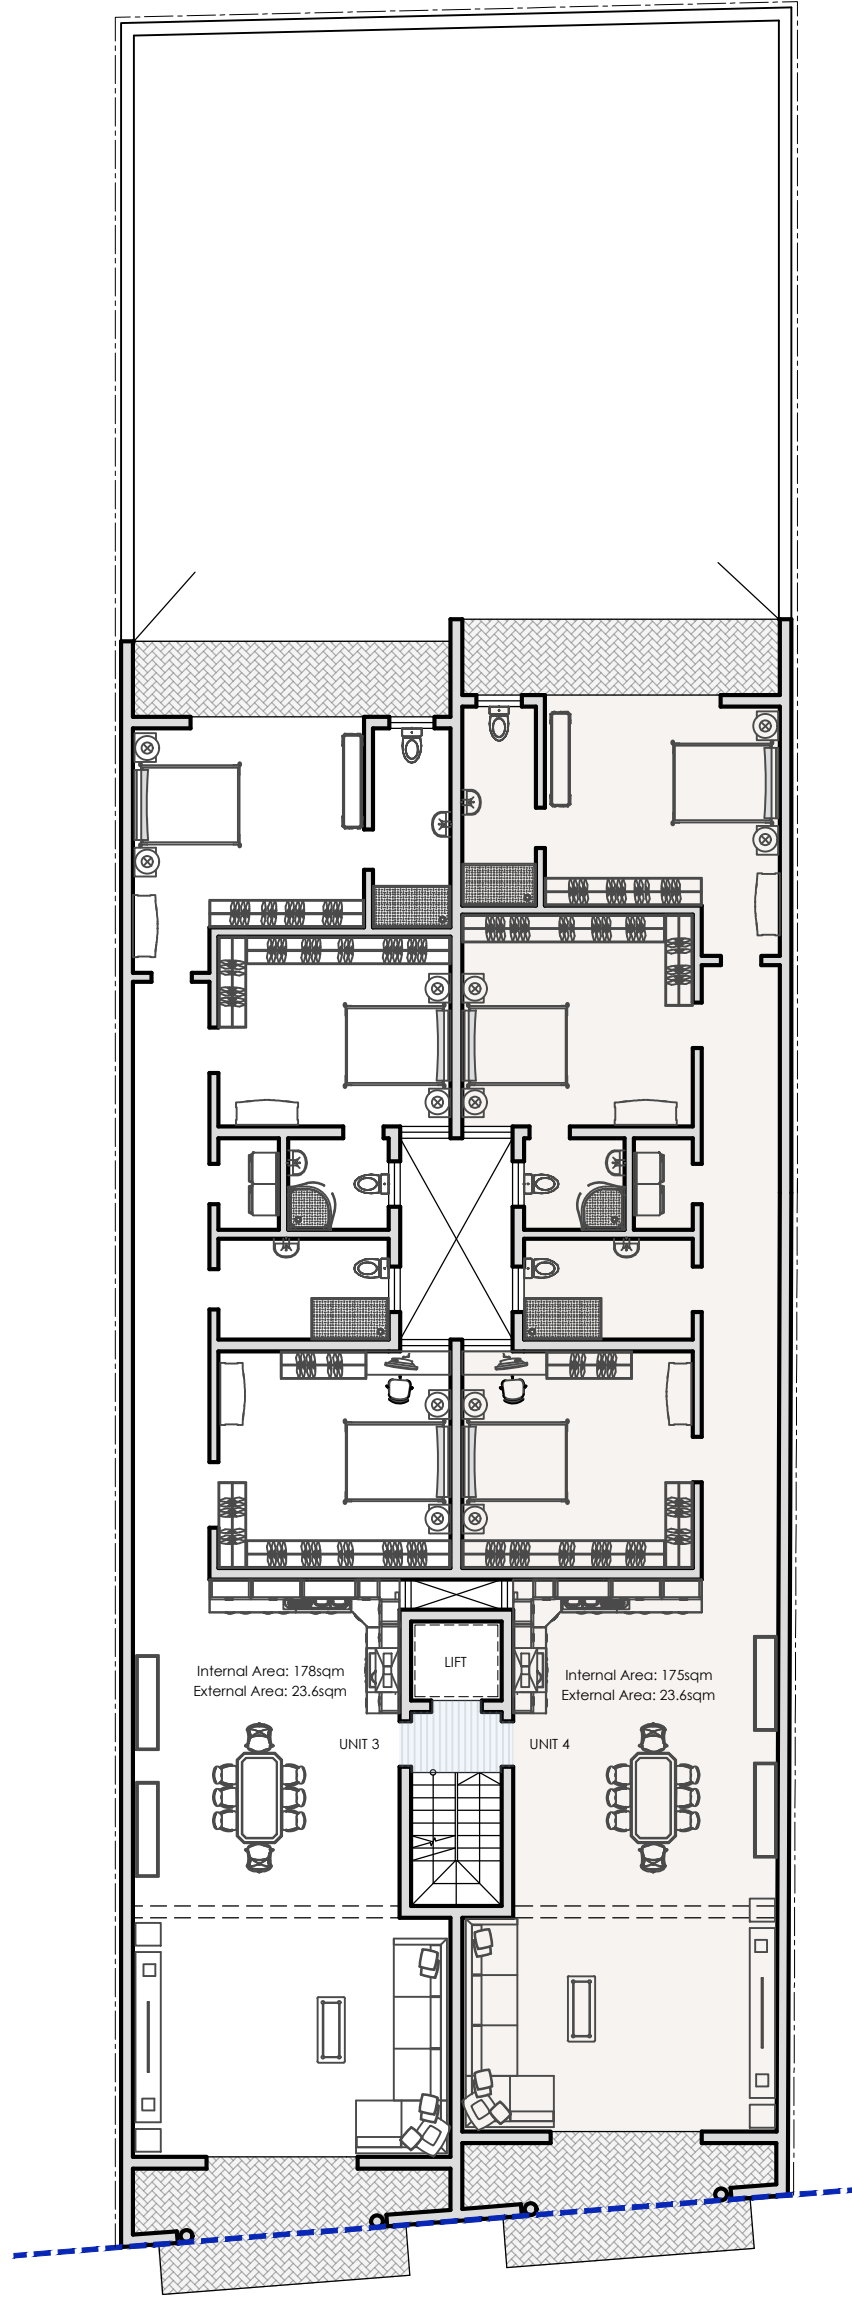

FIRST FLOOR
PROPOSED Scale 1:150