



0 5 10 20mts


0  
5  
10  
20mts

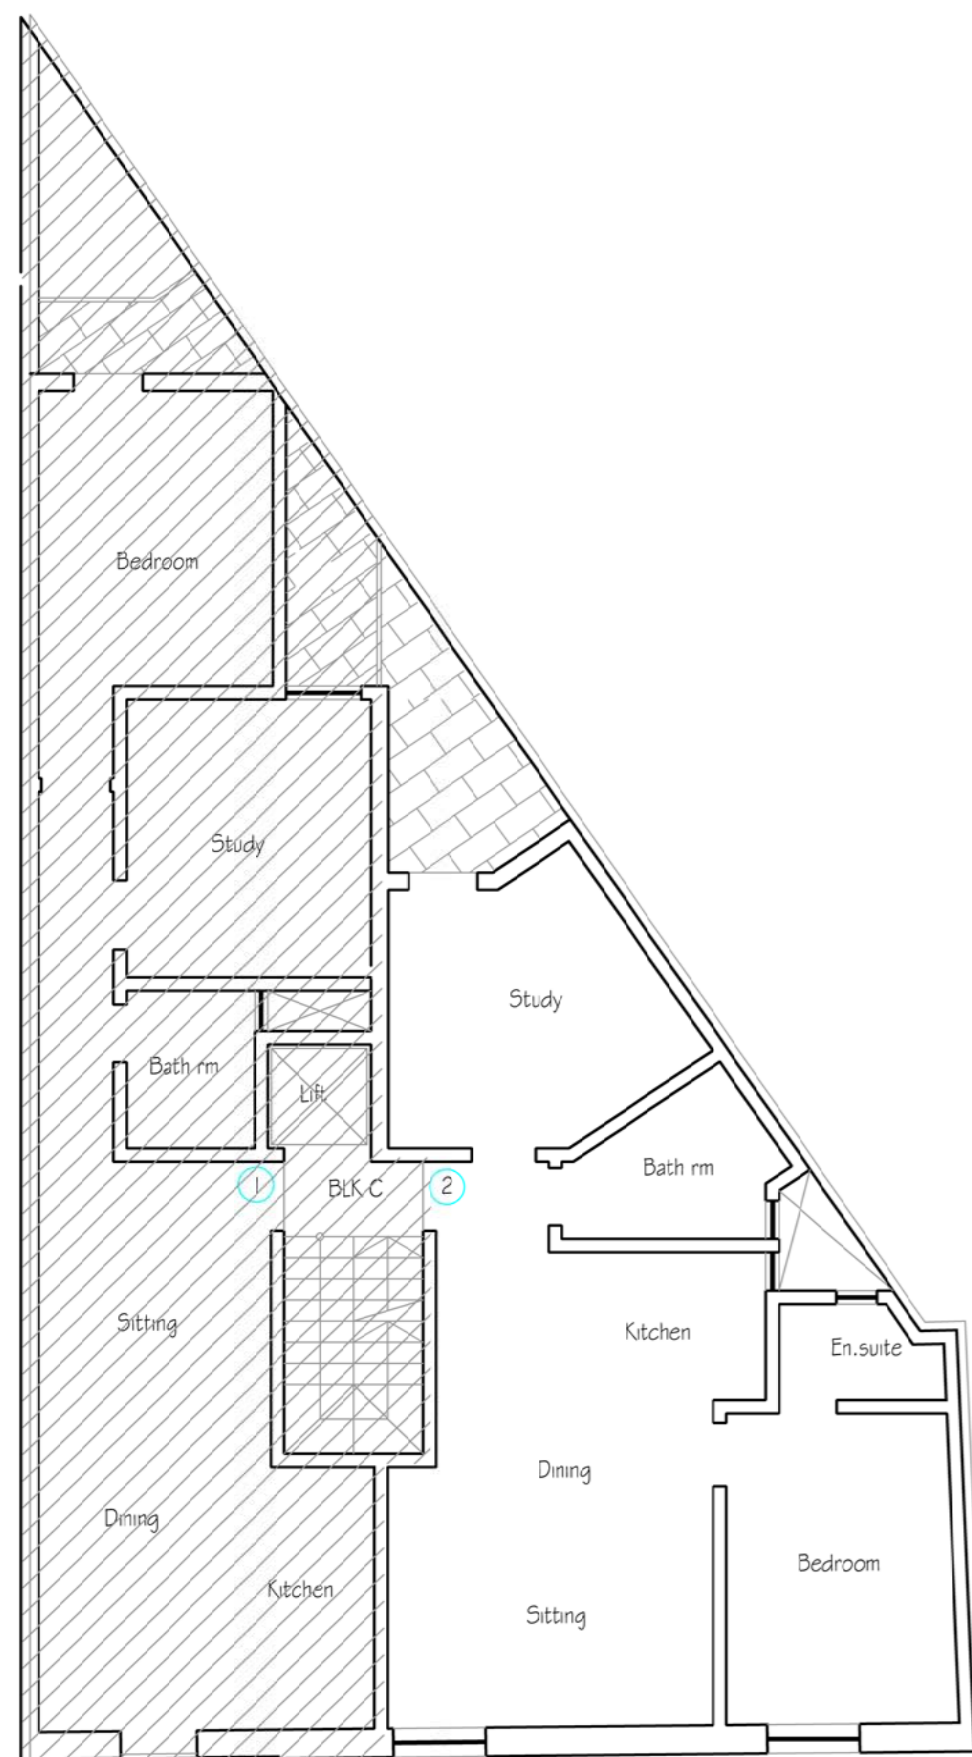

**As Approved** Intermediate Floor Level  
Scale 1:100

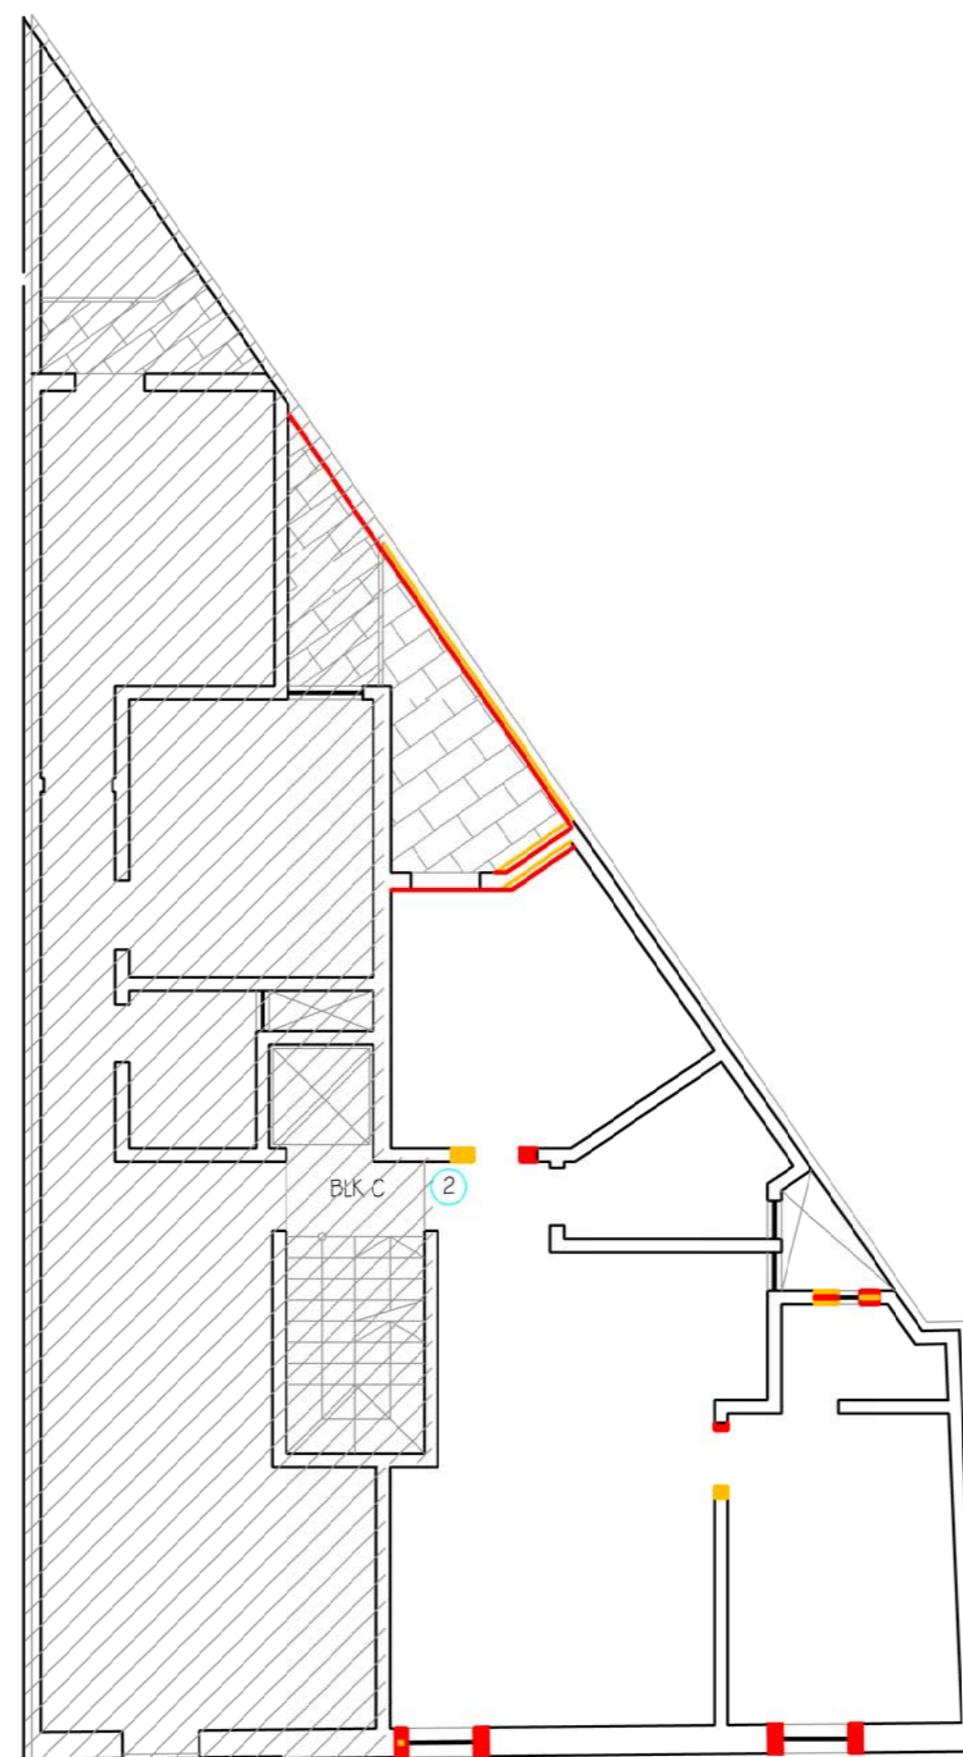

**Showing** Addition & Alteration  
Scale 1:100

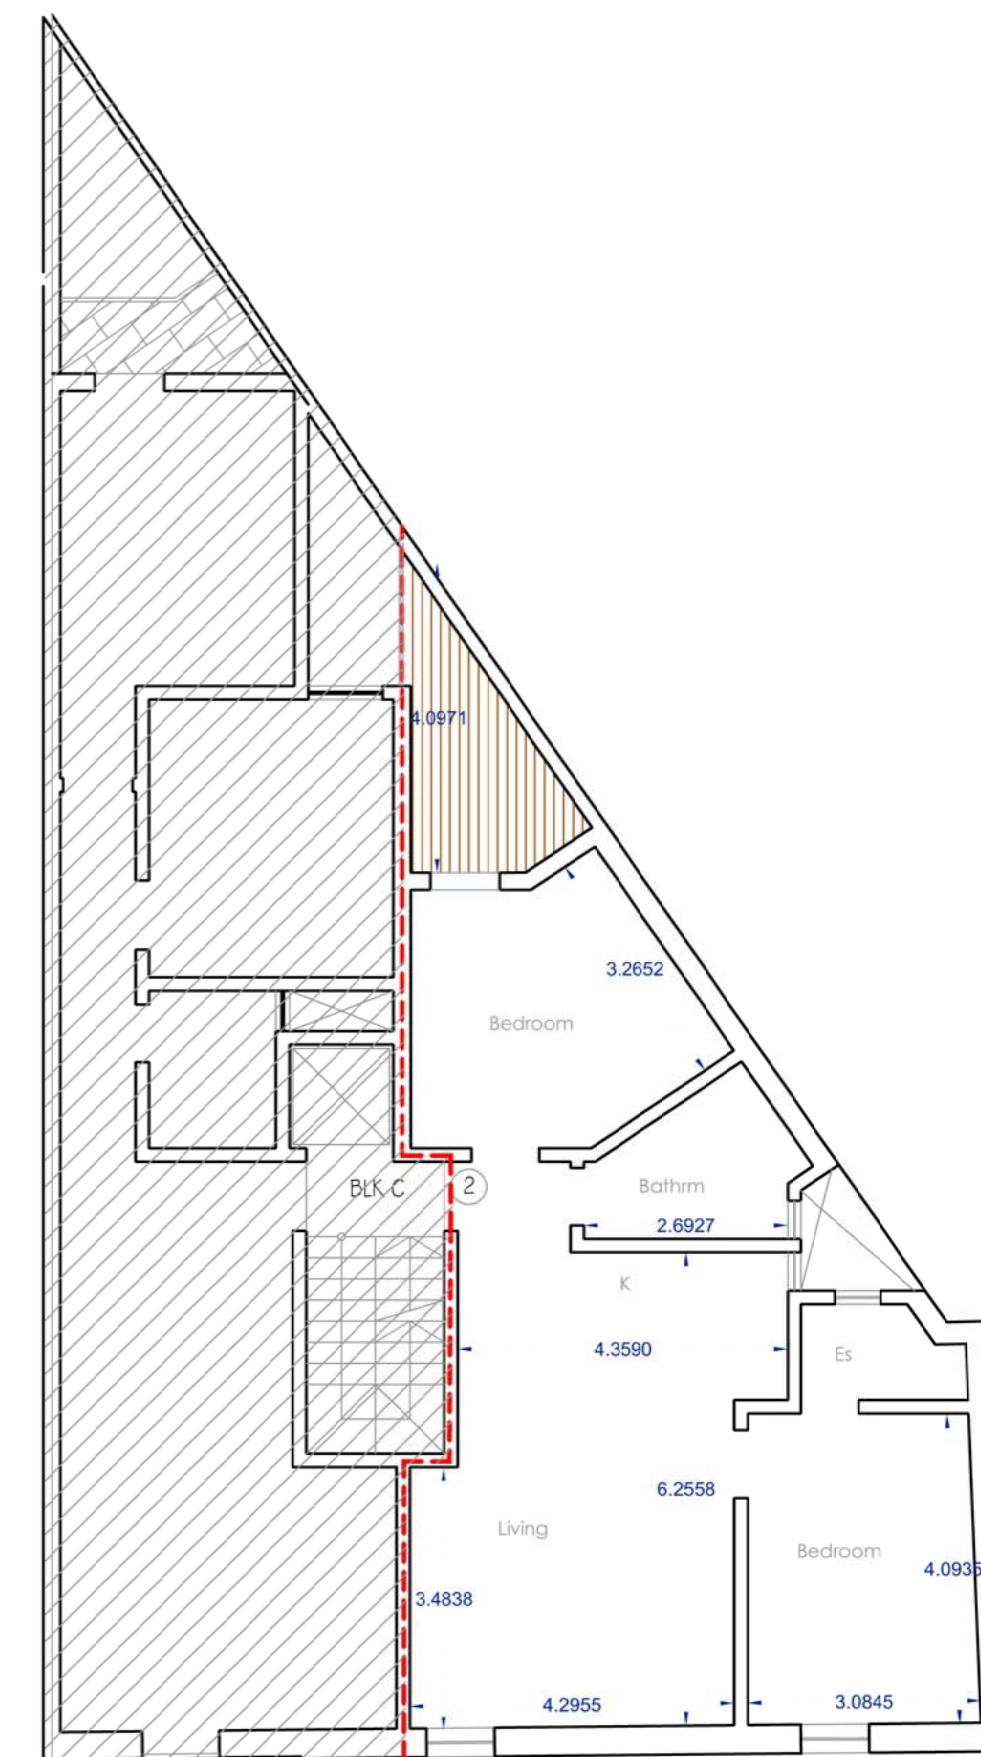

**Proposed** Intermediate Floor Level  
(Clean Copy)  
Scale 1:100

Residence ID	No of Beds	Internal Area	External Area	Total GFA <small>Ground Floor Area</small>
BLK C 02	2	71.60m <sup>2</sup>	6.25 m <sup>2</sup>	77.85 m <sup>2</sup>