


SCALE 1:150

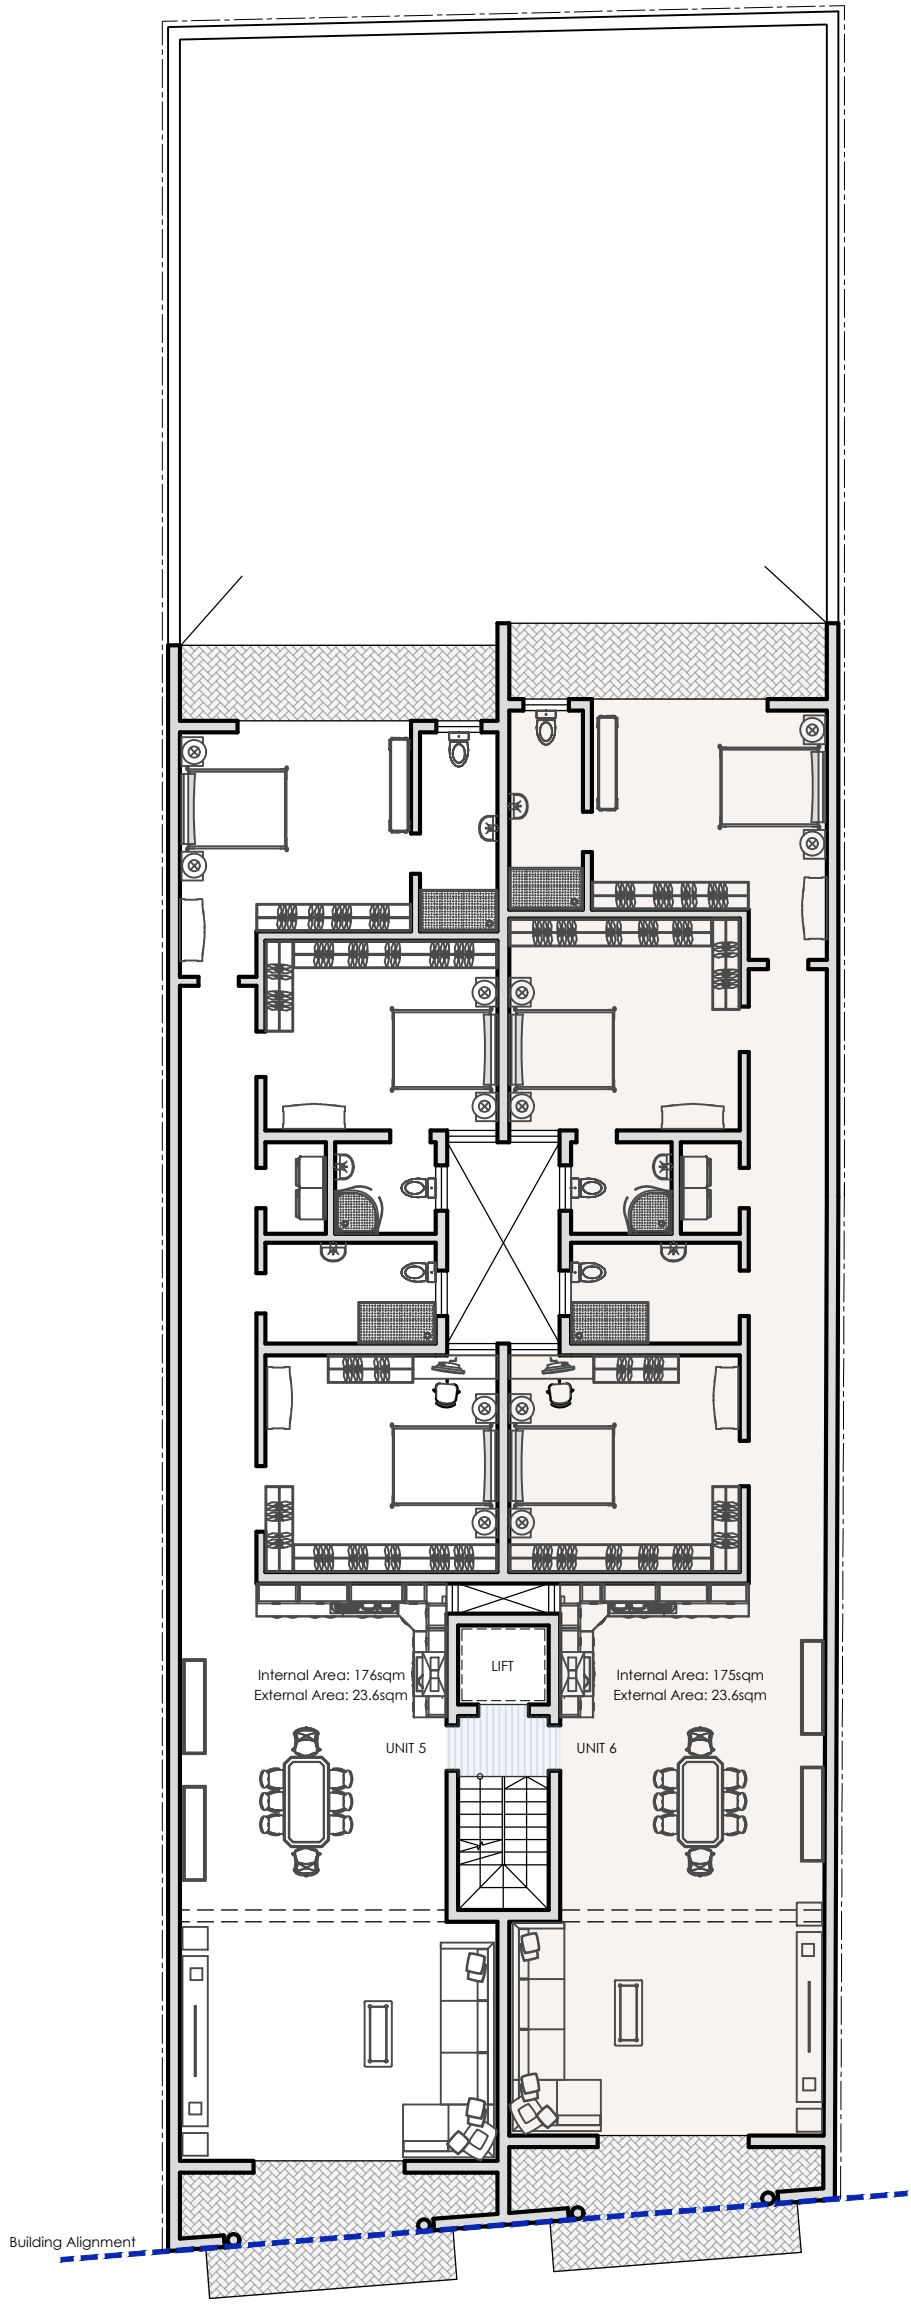

SECOND FLOOR  
PROPOSED  
Scale 1:150