


SCALE 1:150

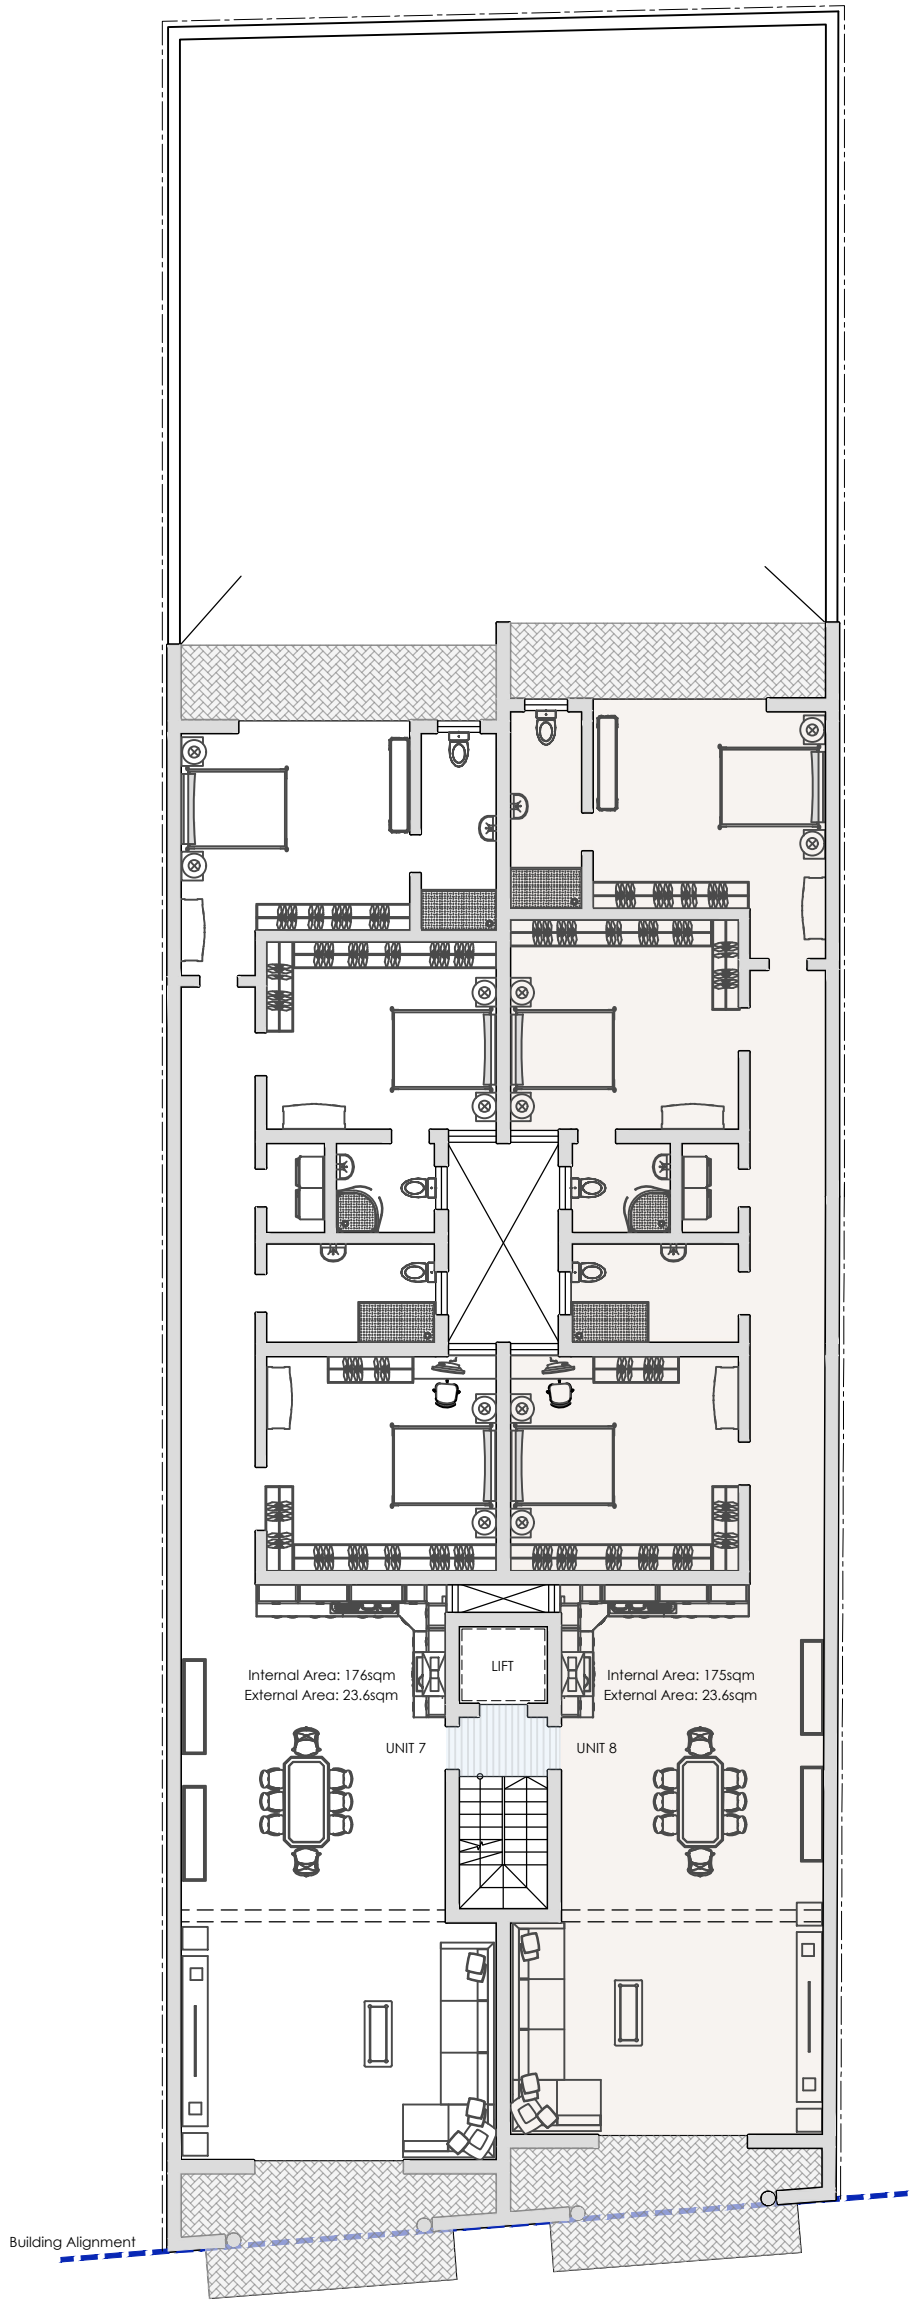

THIRD FLOOR
PROPOSED Scale 1:150