


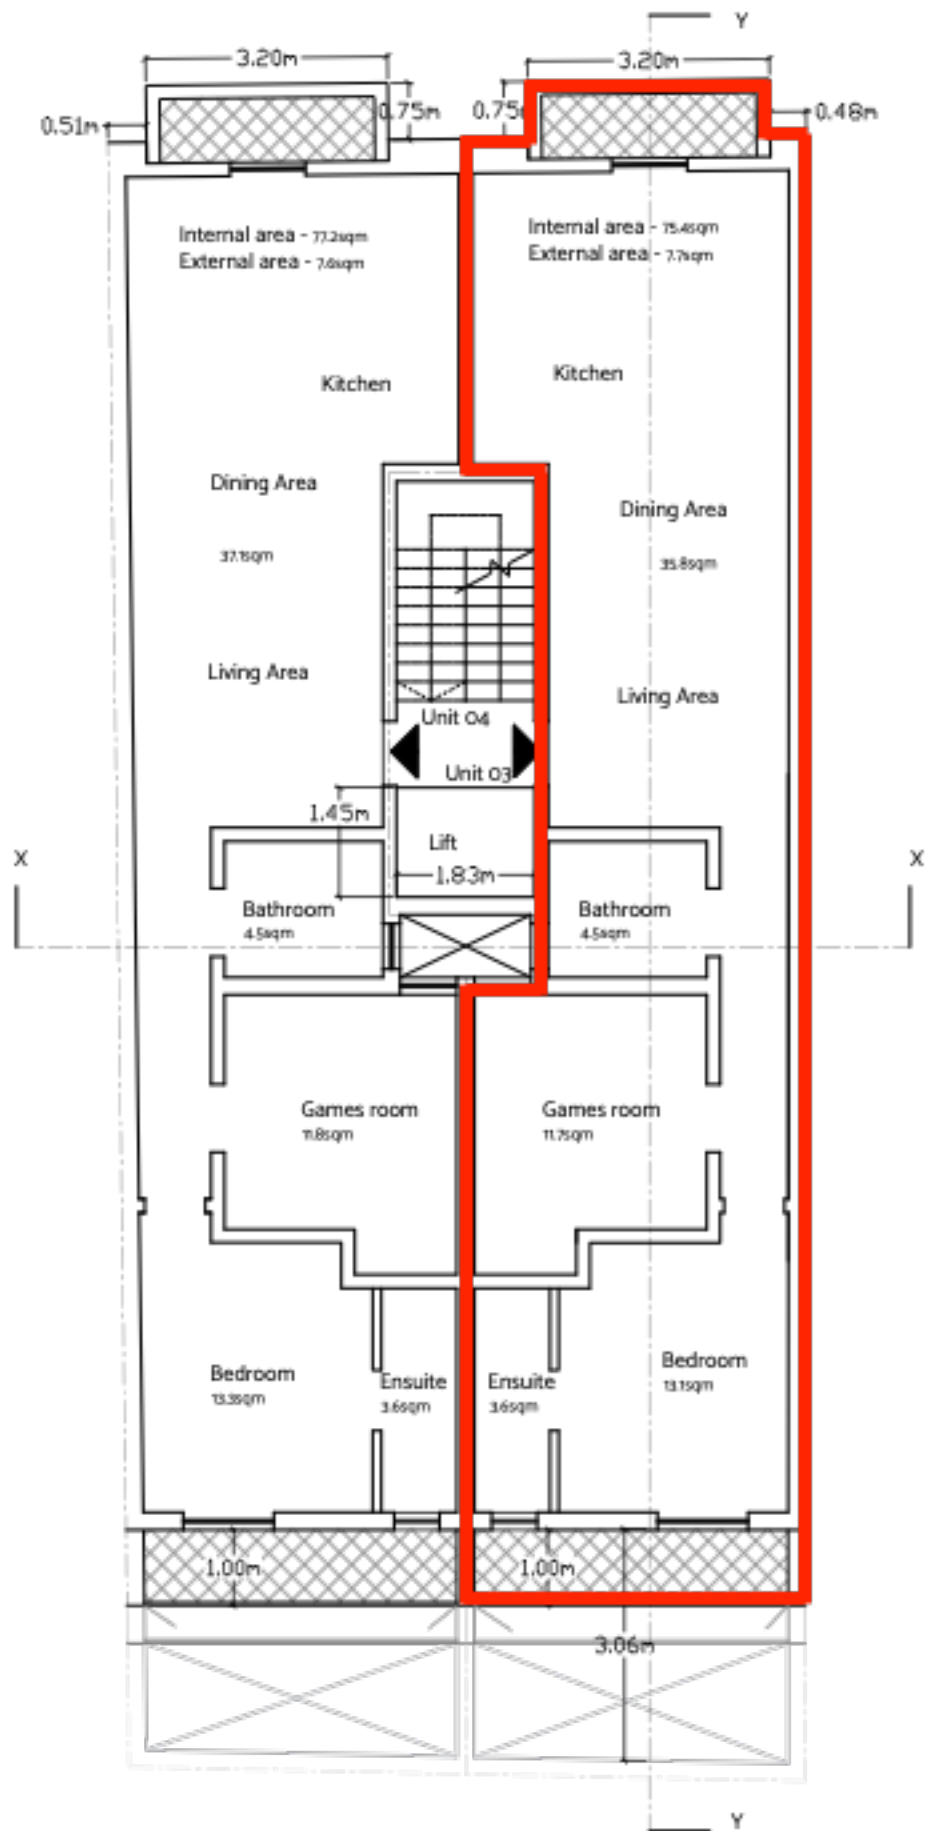

Proposed Second floor Level Plan Scale 1:100

clean copy