

0 5 10 20mts

0
5
10
20mts




ELEVATION ON TRQ II-TEMP JU T L-IMRAMMA 1:100
WITH ALUP, PEDESTALS AND RAILINGS
■ BEIGE SILEXATO ■ WHITE SILEXATO ■ GLASS RAILING
■ GREY SILEXATO ■ PENNA STONE



TRIQ IL-PIRANU

TRIQ II-TEMPJU T L-IMRAMMA

ELEVATION ON TRQ TA' BERJNAQ 1:100
WITH ALUP, PEDESTALS AND RAILINGS
■ BEIGE SILEXATO ■ WHITE SILEXATO ■ GLASS RAILING
■ GREY SILEXATO ■ PENNA STONE

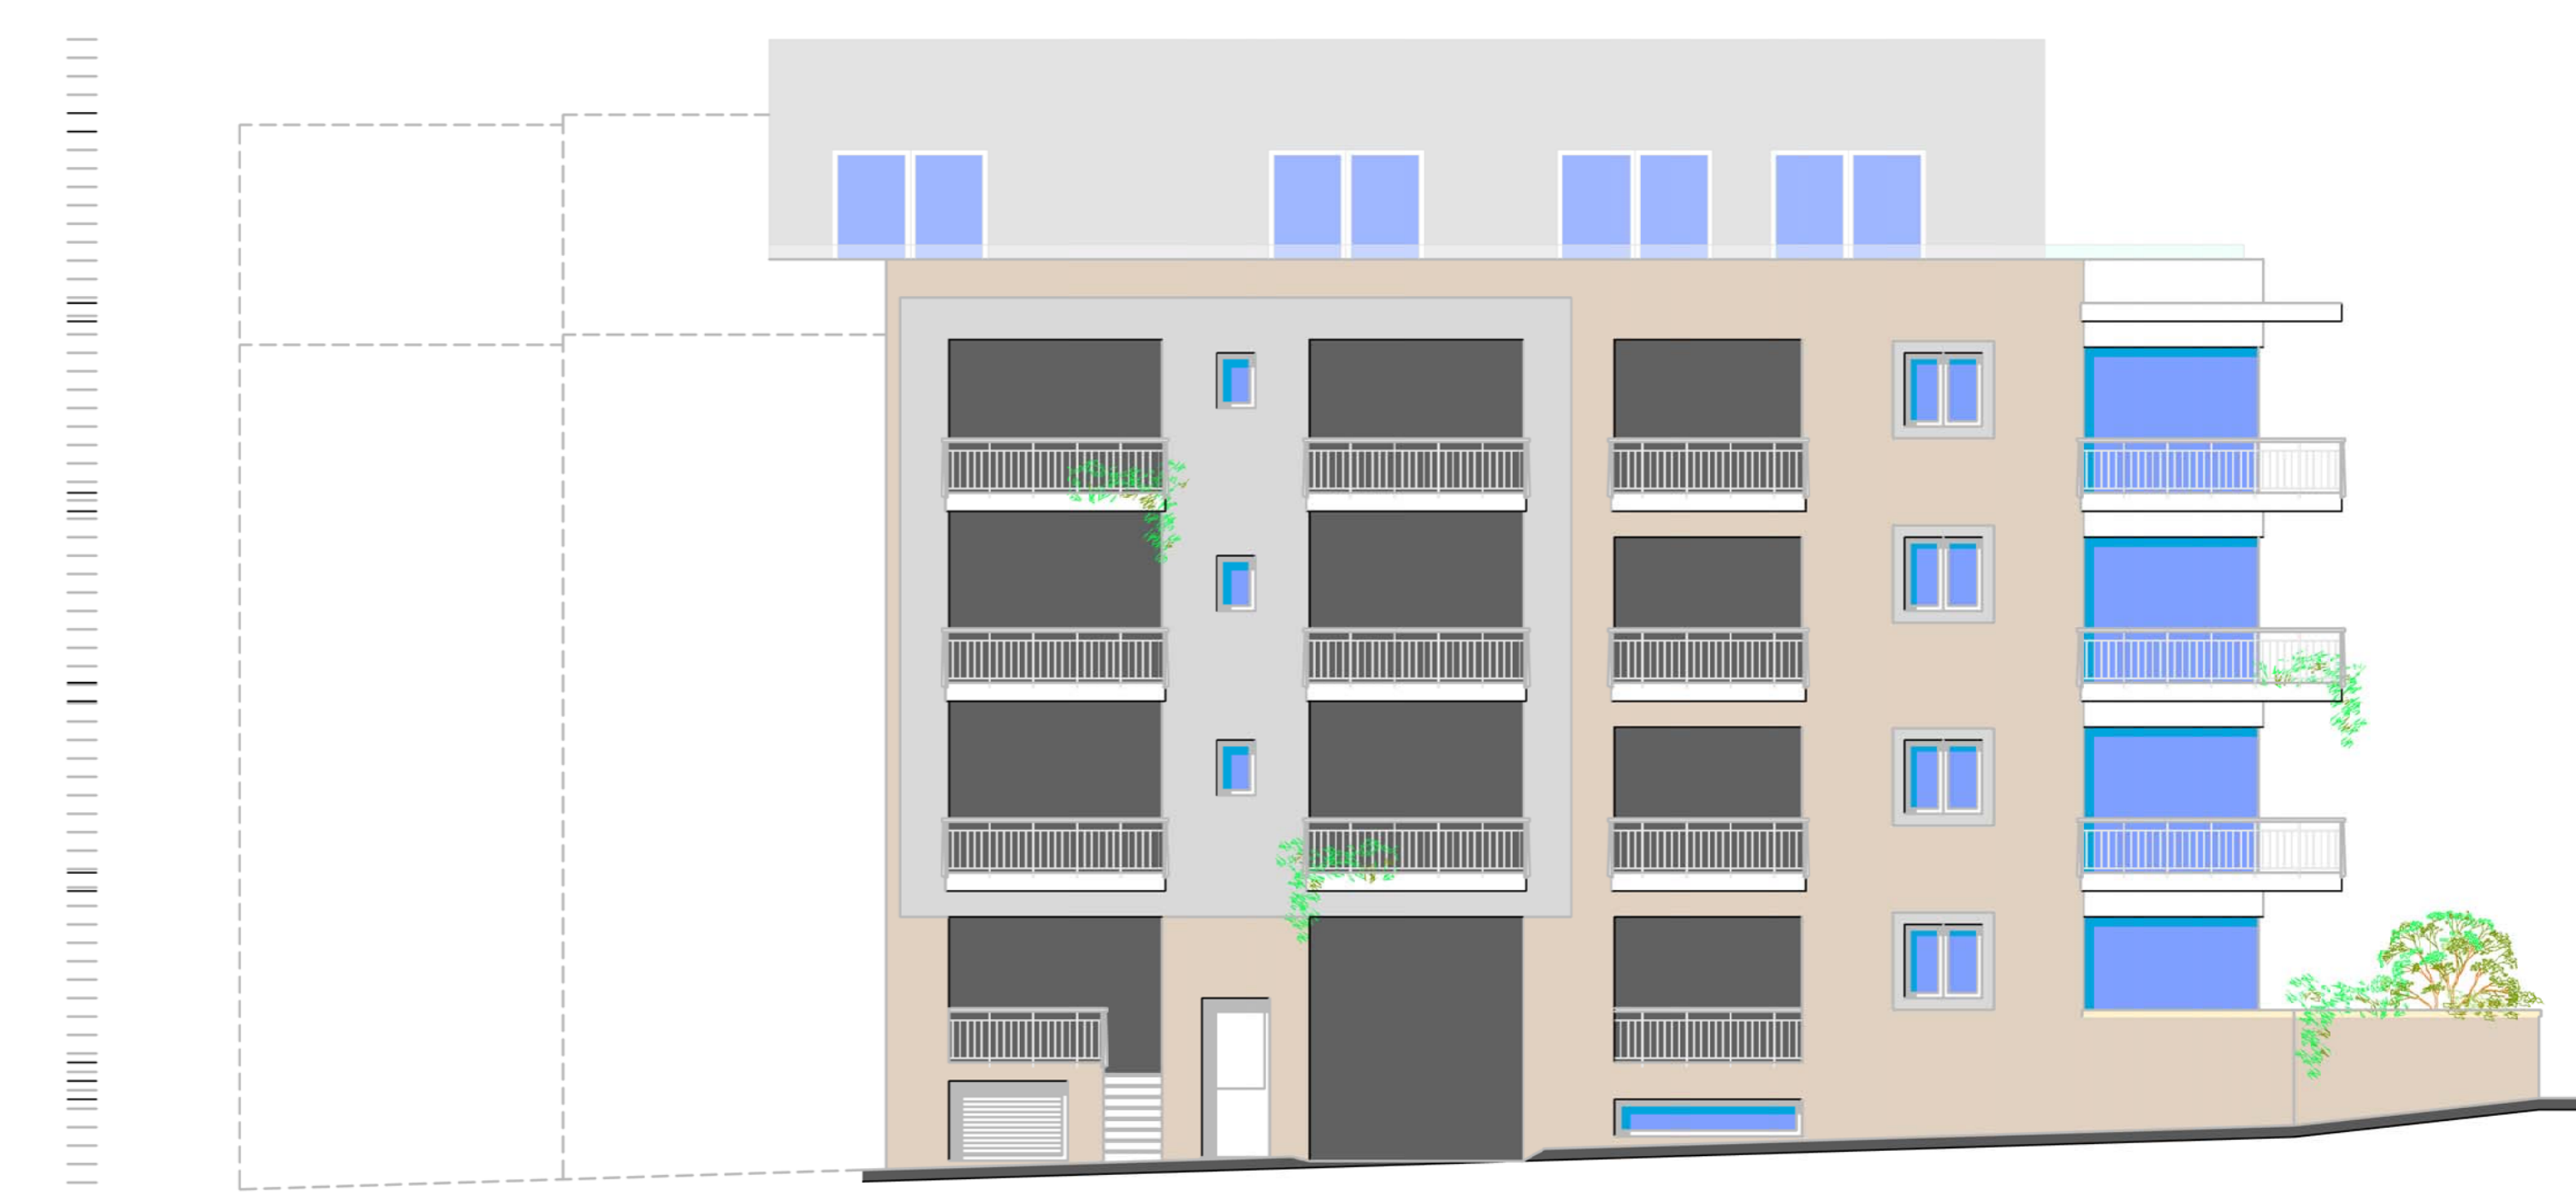

ELEVATION ON TRQ IL-PIRANU 1:100
WITH ALUP, PEDESTALS AND RAILINGS
■ BEIGE SILEXATO ■ WHITE SILEXATO ■ GLASS RAILING
■ GREY SILEXATO ■ PENNA STONE

Scale 1:100 - A0
Scale 1:200 - A2