


Ground Floor					
Residence ID	BLK	No of Beds	Fitted Area	Total GFA	
Apr 01	BLK A	3	107.50 m <sup>2</sup>	28.00 m <sup>2</sup>	135.50 m <sup>2</sup>
Apr 02	BLK A	3	100.00 m <sup>2</sup>	28.00 m <sup>2</sup>	128.00 m <sup>2</sup>
Apr 01	BLK B	1-Holiday	79.25 m <sup>2</sup>	10.20 m <sup>2</sup>	89.45 m <sup>2</sup>
Apr 02	BLK B	2	95.75 m <sup>2</sup>	12.75 m <sup>2</sup>	108.50 m <sup>2</sup>
Apr 03	BLK B	2	81.00 m <sup>2</sup>	10.50 m <sup>2</sup>	91.50 m <sup>2</sup>
Apr 04	BLK B	3	105.45 m <sup>2</sup>	43.60 m <sup>2</sup>	149.05 m <sup>2</sup>
Apr 01	BLK C	2	95.25 m <sup>2</sup>	31.25 m <sup>2</sup>	126.50 m <sup>2</sup>
M01		1	54.10 m <sup>2</sup>	7.20 m <sup>2</sup>	61.30 m <sup>2</sup>
Apr 01	BLK D	3	121.00 m <sup>2</sup>	13.30 m <sup>2</sup>	134.30 m <sup>2</sup>
Apr 01	BLK E	2	78.40 m <sup>2</sup>	22.00 m <sup>2</sup>	100.40 m <sup>2</sup>
Apr 02	BLK E	2	80.85 m <sup>2</sup>	21.65 m <sup>2</sup>	102.50 m <sup>2</sup>
Apr 01	BLK F	2	82.70 m <sup>2</sup>	23.10 m <sup>2</sup>	105.80 m <sup>2</sup>
Apr 02	BLK F	2	84.50 m <sup>2</sup>	22.00 m <sup>2</sup>	106.50 m <sup>2</sup>
Apr 01	BLK G	2	84.70 m <sup>2</sup>	22.70 m <sup>2</sup>	107.40 m <sup>2</sup>
Apr 02	BLK G	2	99.25 m <sup>2</sup>	24.40 m <sup>2</sup>	123.65 m <sup>2</sup>
Garage 01					30.90 m <sup>2</sup>
Garage 02					37.10 m <sup>2</sup>
Garage 03					47.50 m <sup>2</sup>
Garage 04					26.00 m <sup>2</sup>
Garage 05					27.70 m <sup>2</sup>
Garage 06					37.80 m <sup>2</sup>


First Floor					
Apr 03	BLK A	3	113.40 m <sup>2</sup>	13.80 m <sup>2</sup>	127.20 m <sup>2</sup>
Apr 04	BLK A	3	107.90 m <sup>2</sup>	15.10 m <sup>2</sup>	123.00 m <sup>2</sup>
Apr 05	BLK B	2	91.50 m <sup>2</sup>	8.00 m <sup>2</sup>	99.50 m <sup>2</sup>
Apr 06	BLK B	2	96.55 m <sup>2</sup>	4.70 m <sup>2</sup>	101.25 m <sup>2</sup>
Apr 07	BLK B	2	82.00 m <sup>2</sup>	5.00 m <sup>2</sup>	87.00 m <sup>2</sup>
Apr 08	BLK B	3	109.30 m <sup>2</sup>	11.20 m <sup>2</sup>	120.50 m <sup>2</sup>
Apr 02	BLK C	2	104.75 m <sup>2</sup>	10.75 m <sup>2</sup>	115.50 m <sup>2</sup>
Apr 03	BLK C	2+D.S.	106.80 m <sup>2</sup>	14.20 m <sup>2</sup>	121.00 m <sup>2</sup>
Apr 02	BLK D	3	121.30 m <sup>2</sup>	12.70 m <sup>2</sup>	134.00 m <sup>2</sup>
Apr 03	BLK D	3	141.00 m <sup>2</sup>	8.20 m <sup>2</sup>	149.20 m <sup>2</sup>
Apr 03	BLK E	2	87.15 m <sup>2</sup>	9.15 m <sup>2</sup>	96.30 m <sup>2</sup>
Apr 04	BLK E	2	85.05 m <sup>2</sup>	9.80 m <sup>2</sup>	94.85 m <sup>2</sup>
Apr 03	BLK F	2	87.40 m <sup>2</sup>	9.60 m <sup>2</sup>	97.00 m <sup>2</sup>
Apr 04	BLK F	2	88.00 m <sup>2</sup>	9.60 m <sup>2</sup>	97.60 m <sup>2</sup>
Apr 03	BLK G	2	90.40 m <sup>2</sup>	9.60 m <sup>2</sup>	100.00 m <sup>2</sup>
Apr 04	BLK G	2	103.15 m <sup>2</sup>	10.00 m <sup>2</sup>	113.15 m <sup>2</sup>

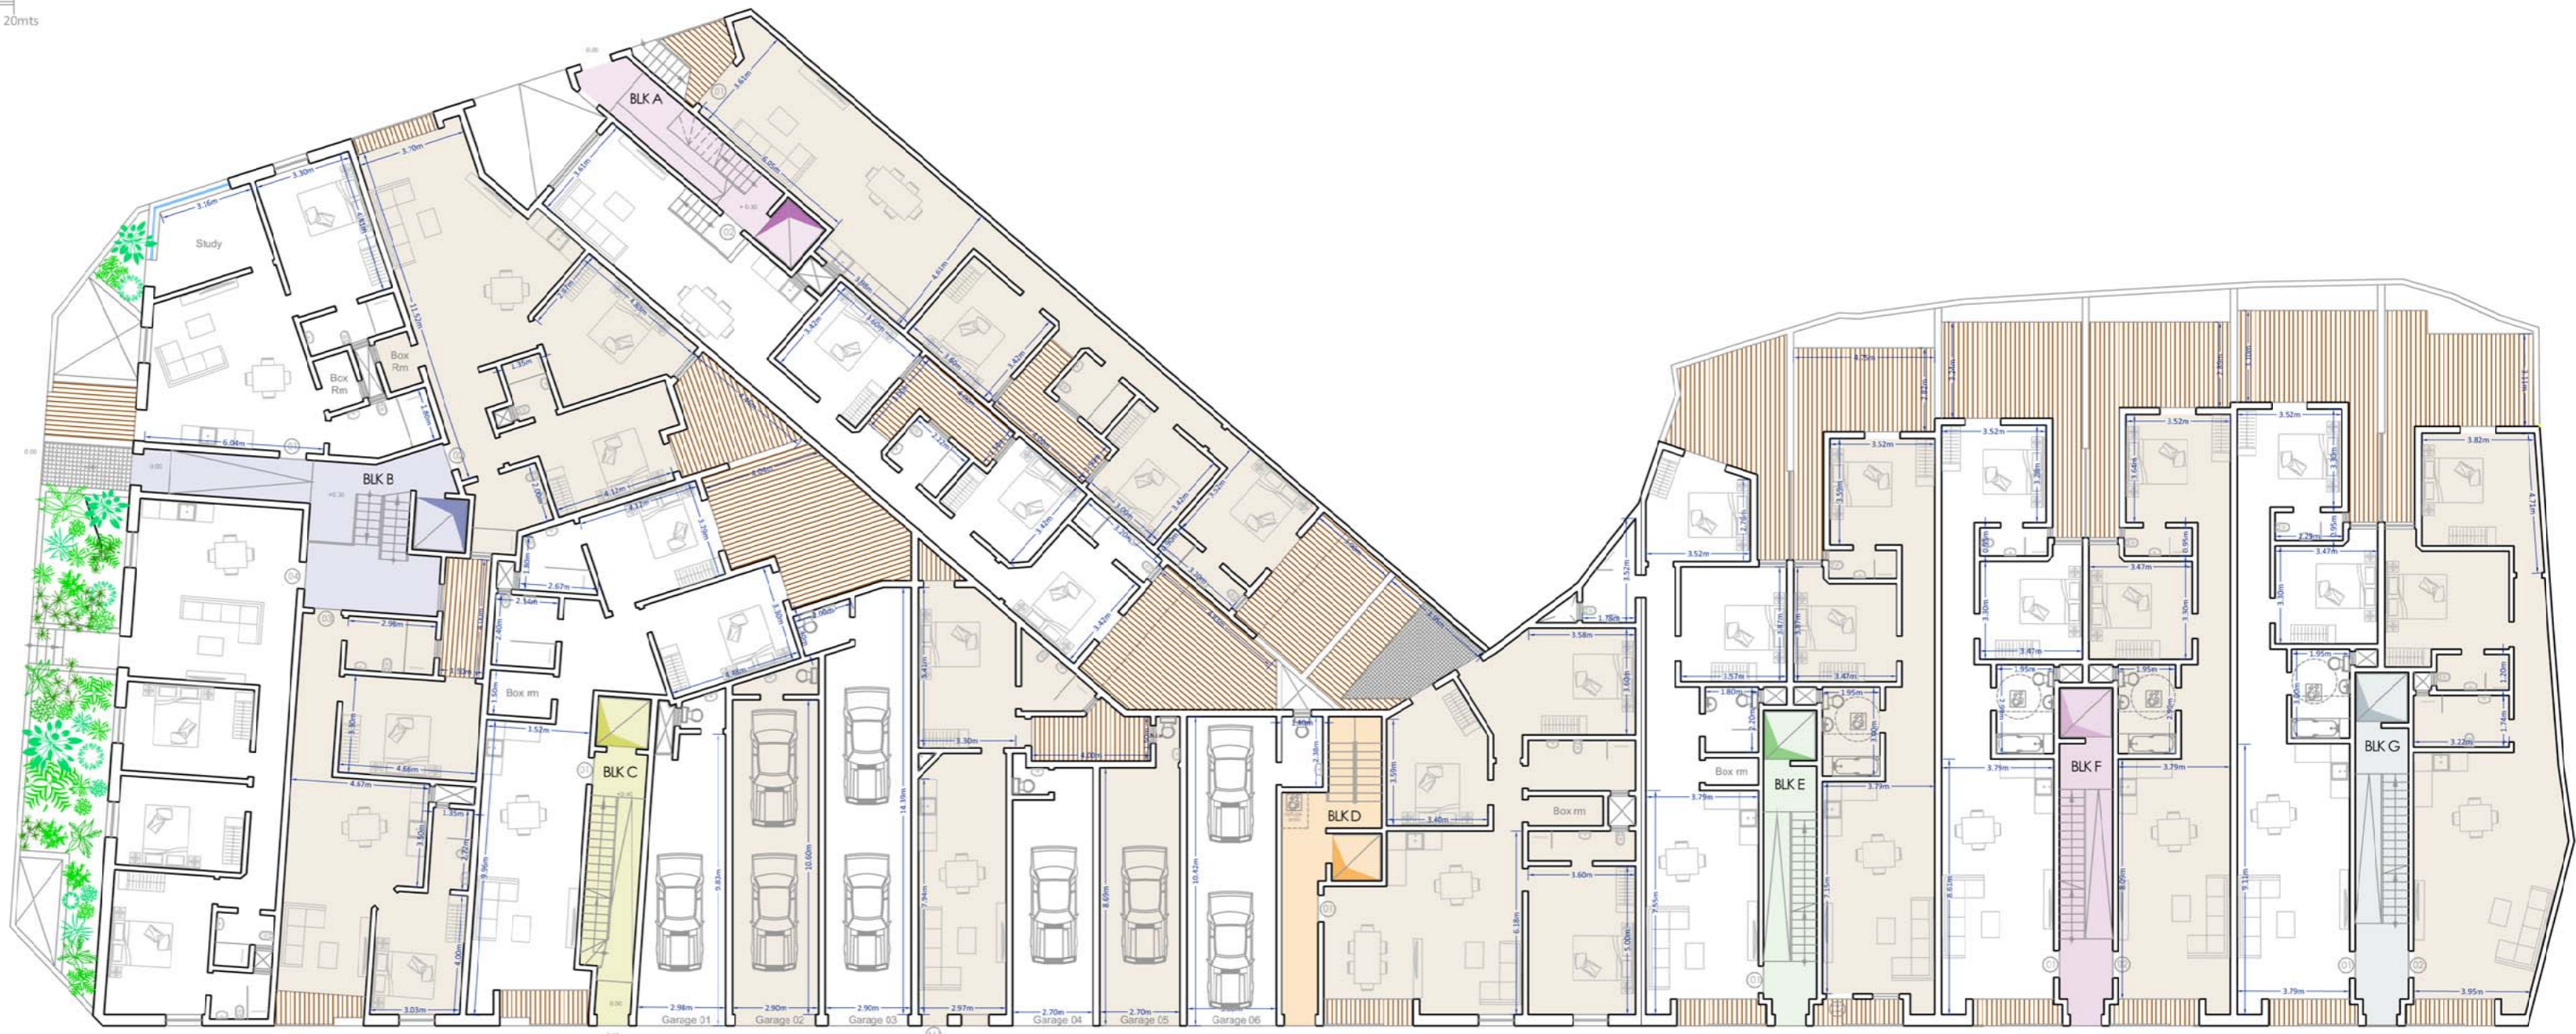

Ground Floor Level

Scale 1:100

Scale 1:100 - A0  
Scale 1:200 - A2

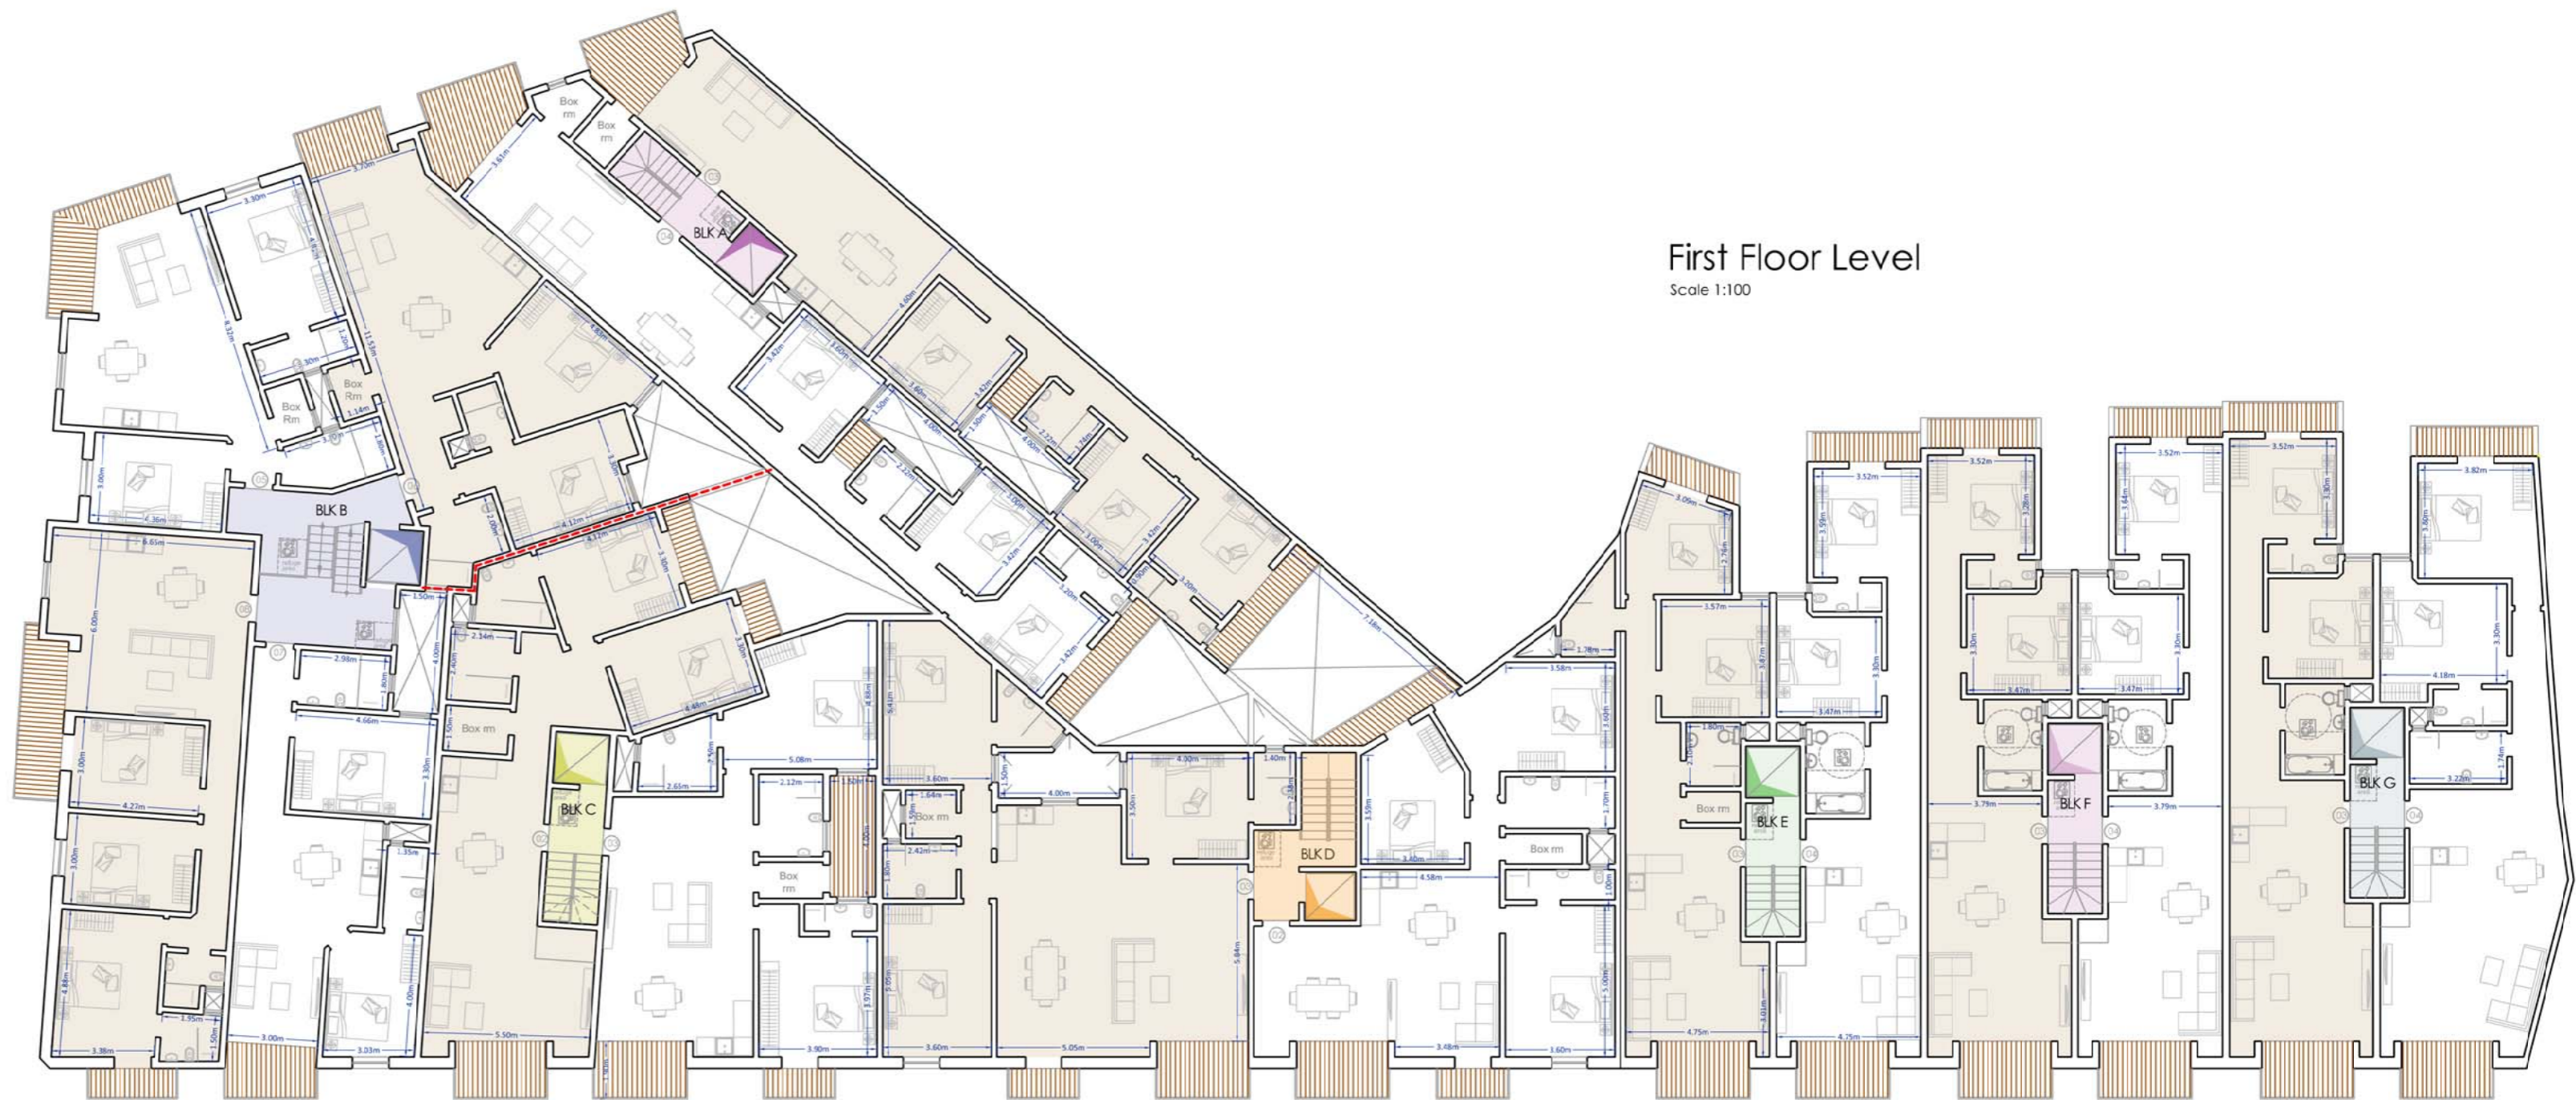

First Floor Level

Scale 1:100