


Proposed Roof Level
scale 1:100

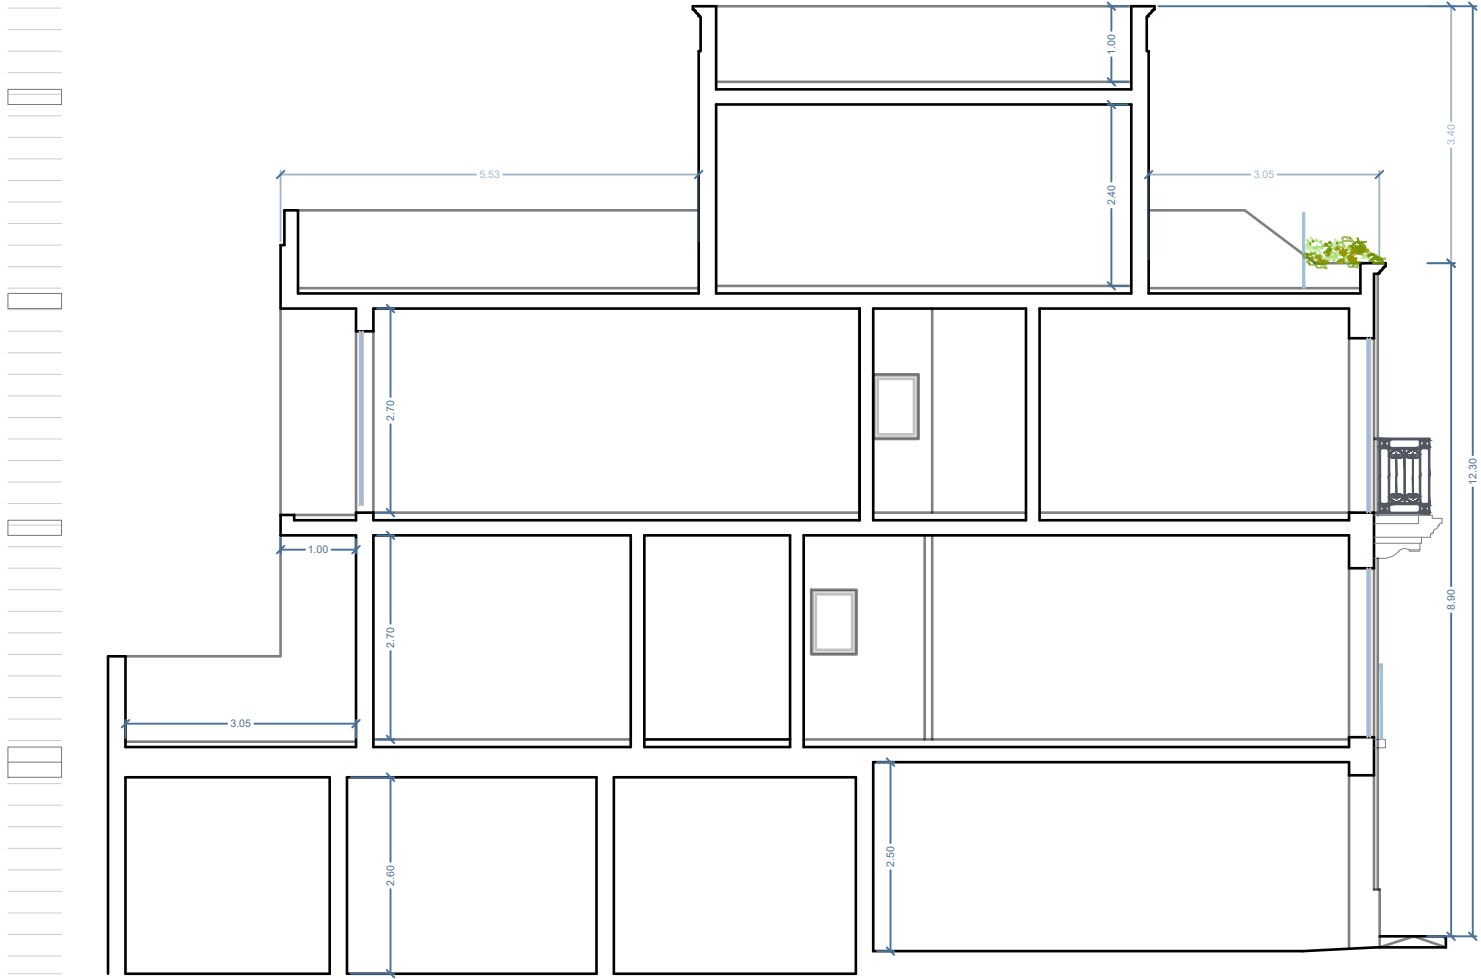

Proposed Section X-X
scale 1:100