
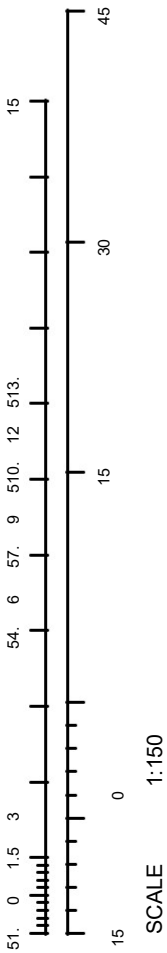


BASEMENT -1

PROPOSED

SCALE 1:150

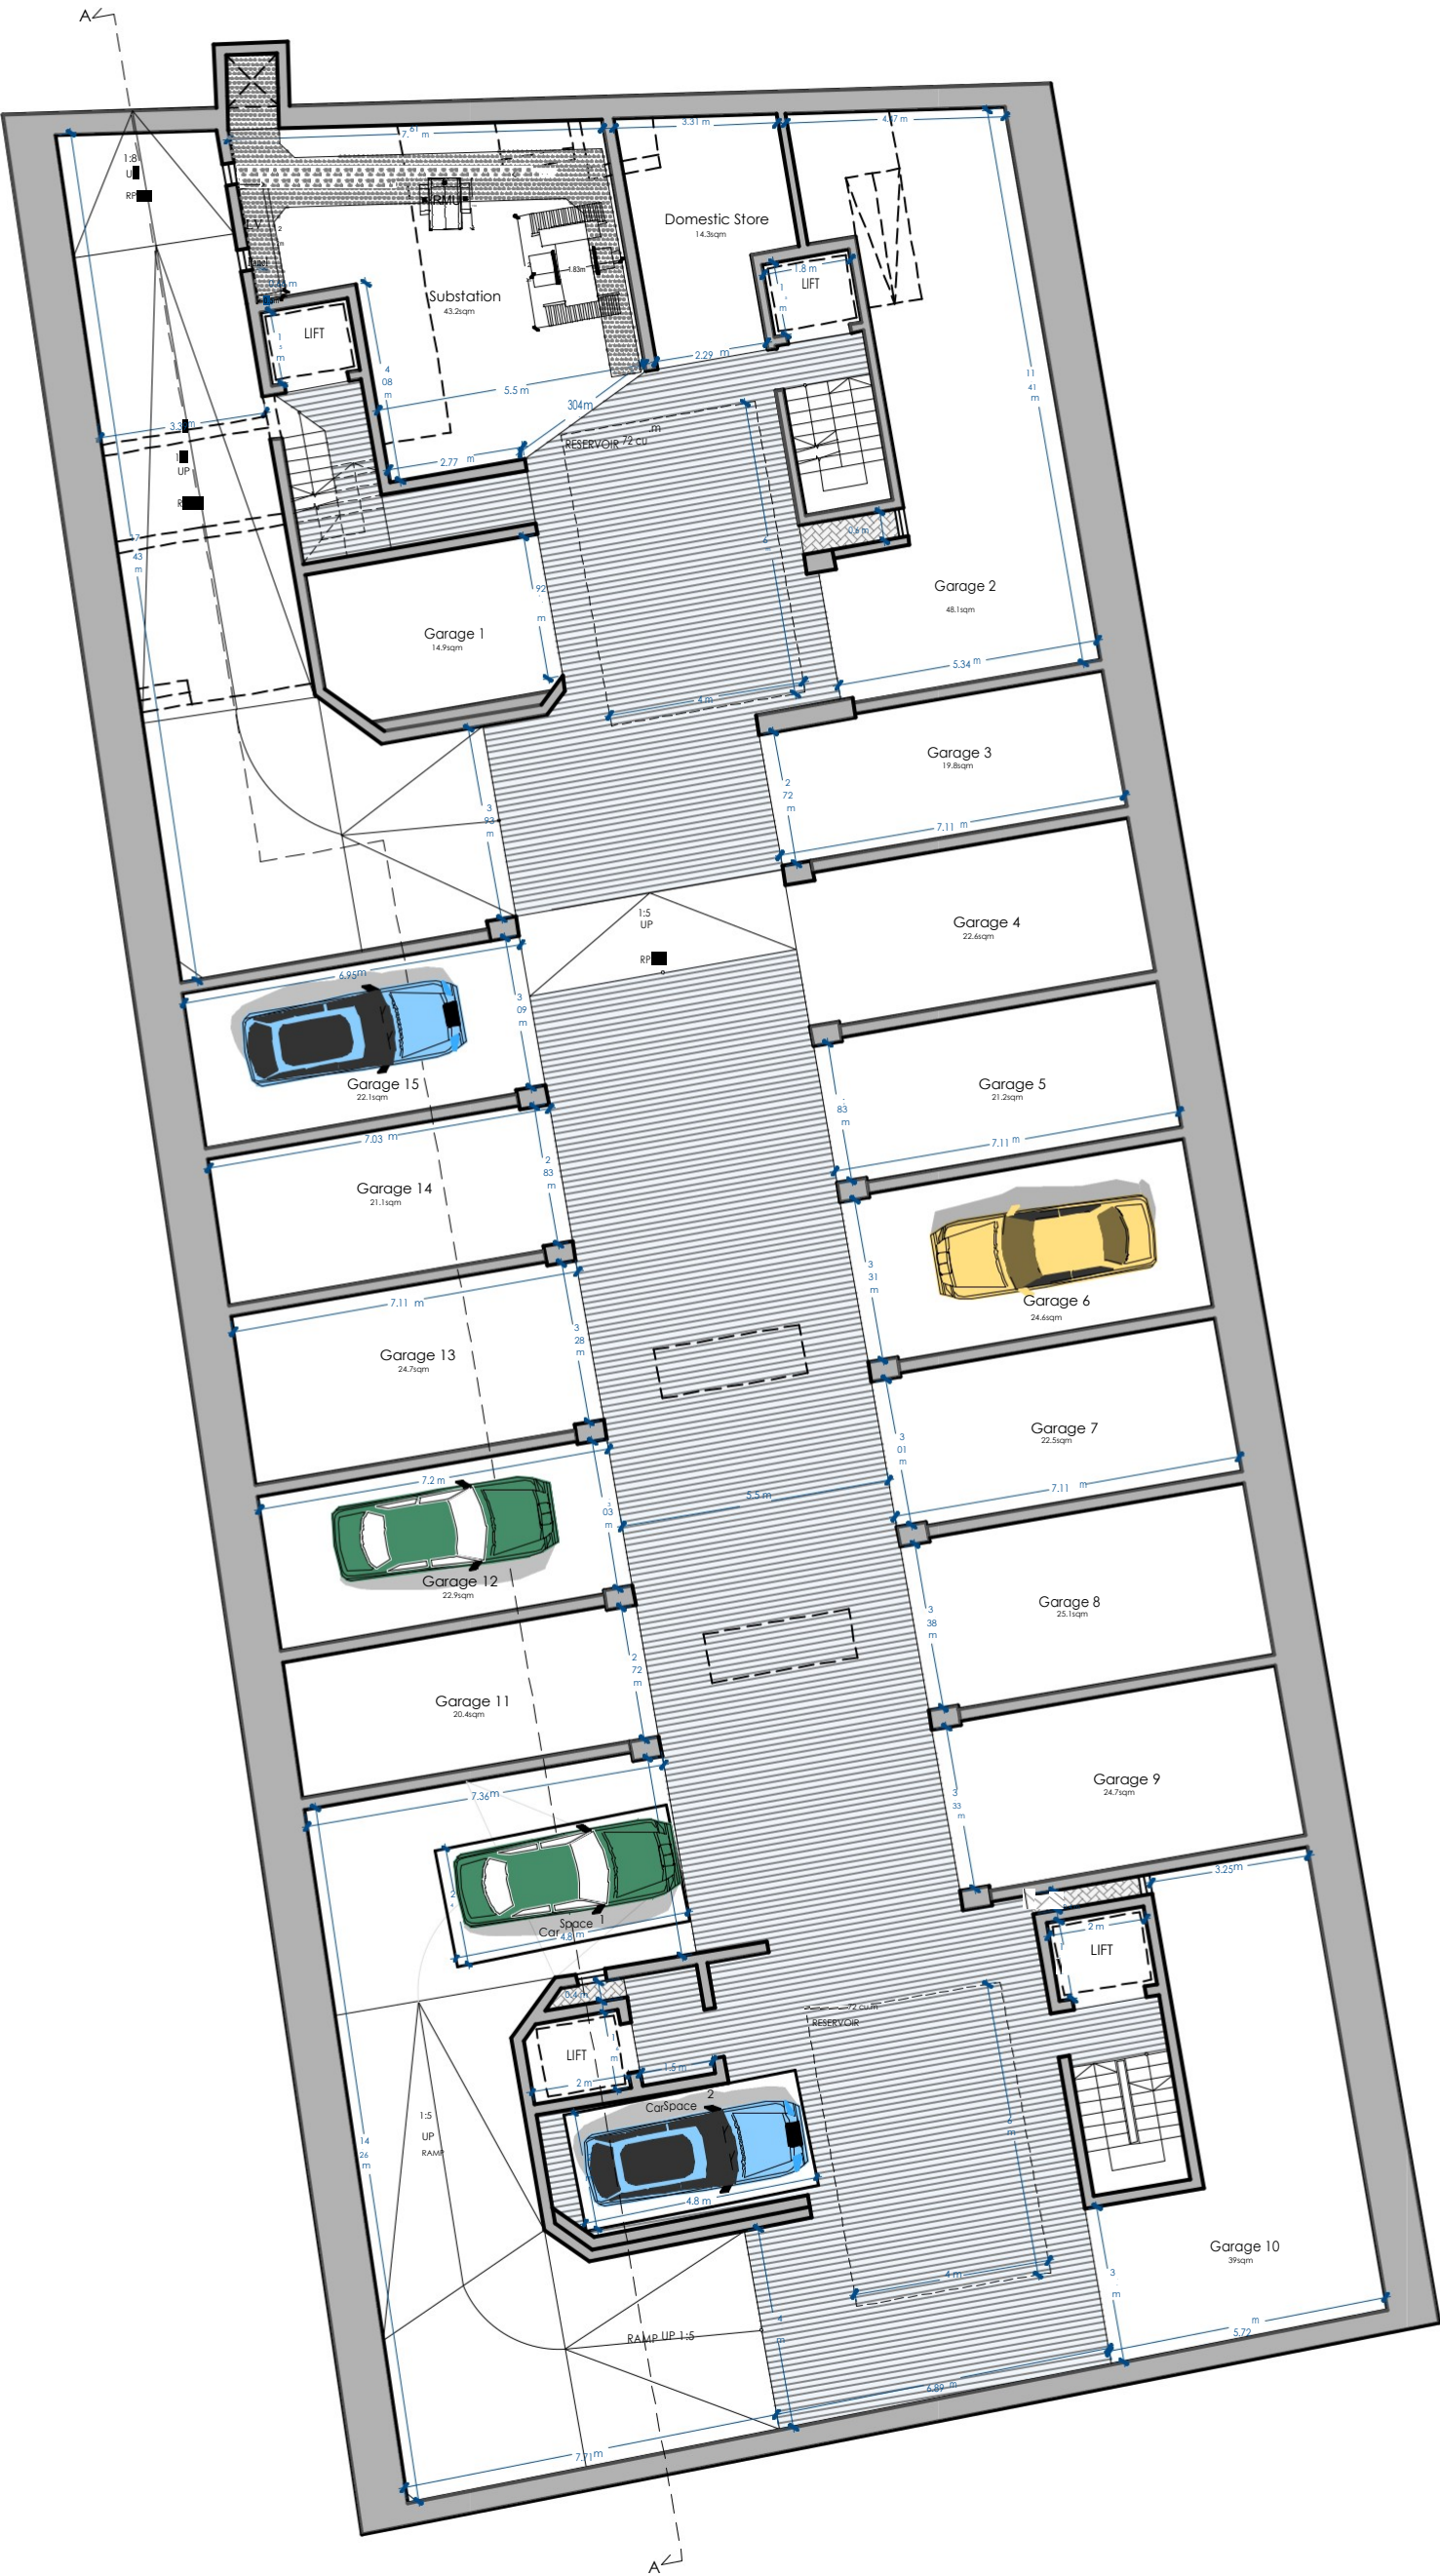

BASEMENT -3 FLOOR

PROPOSED

SCALE 1:150