
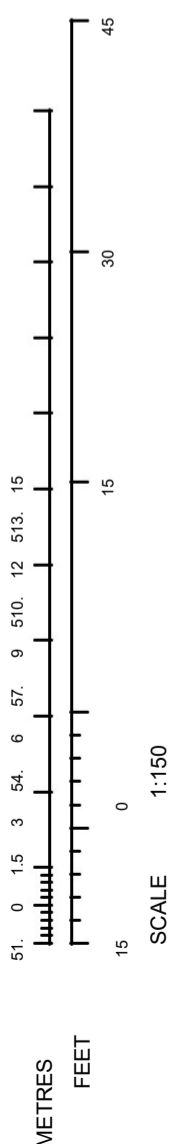


# GROUND FLOOR

PROPOSED

SCALE 1:150

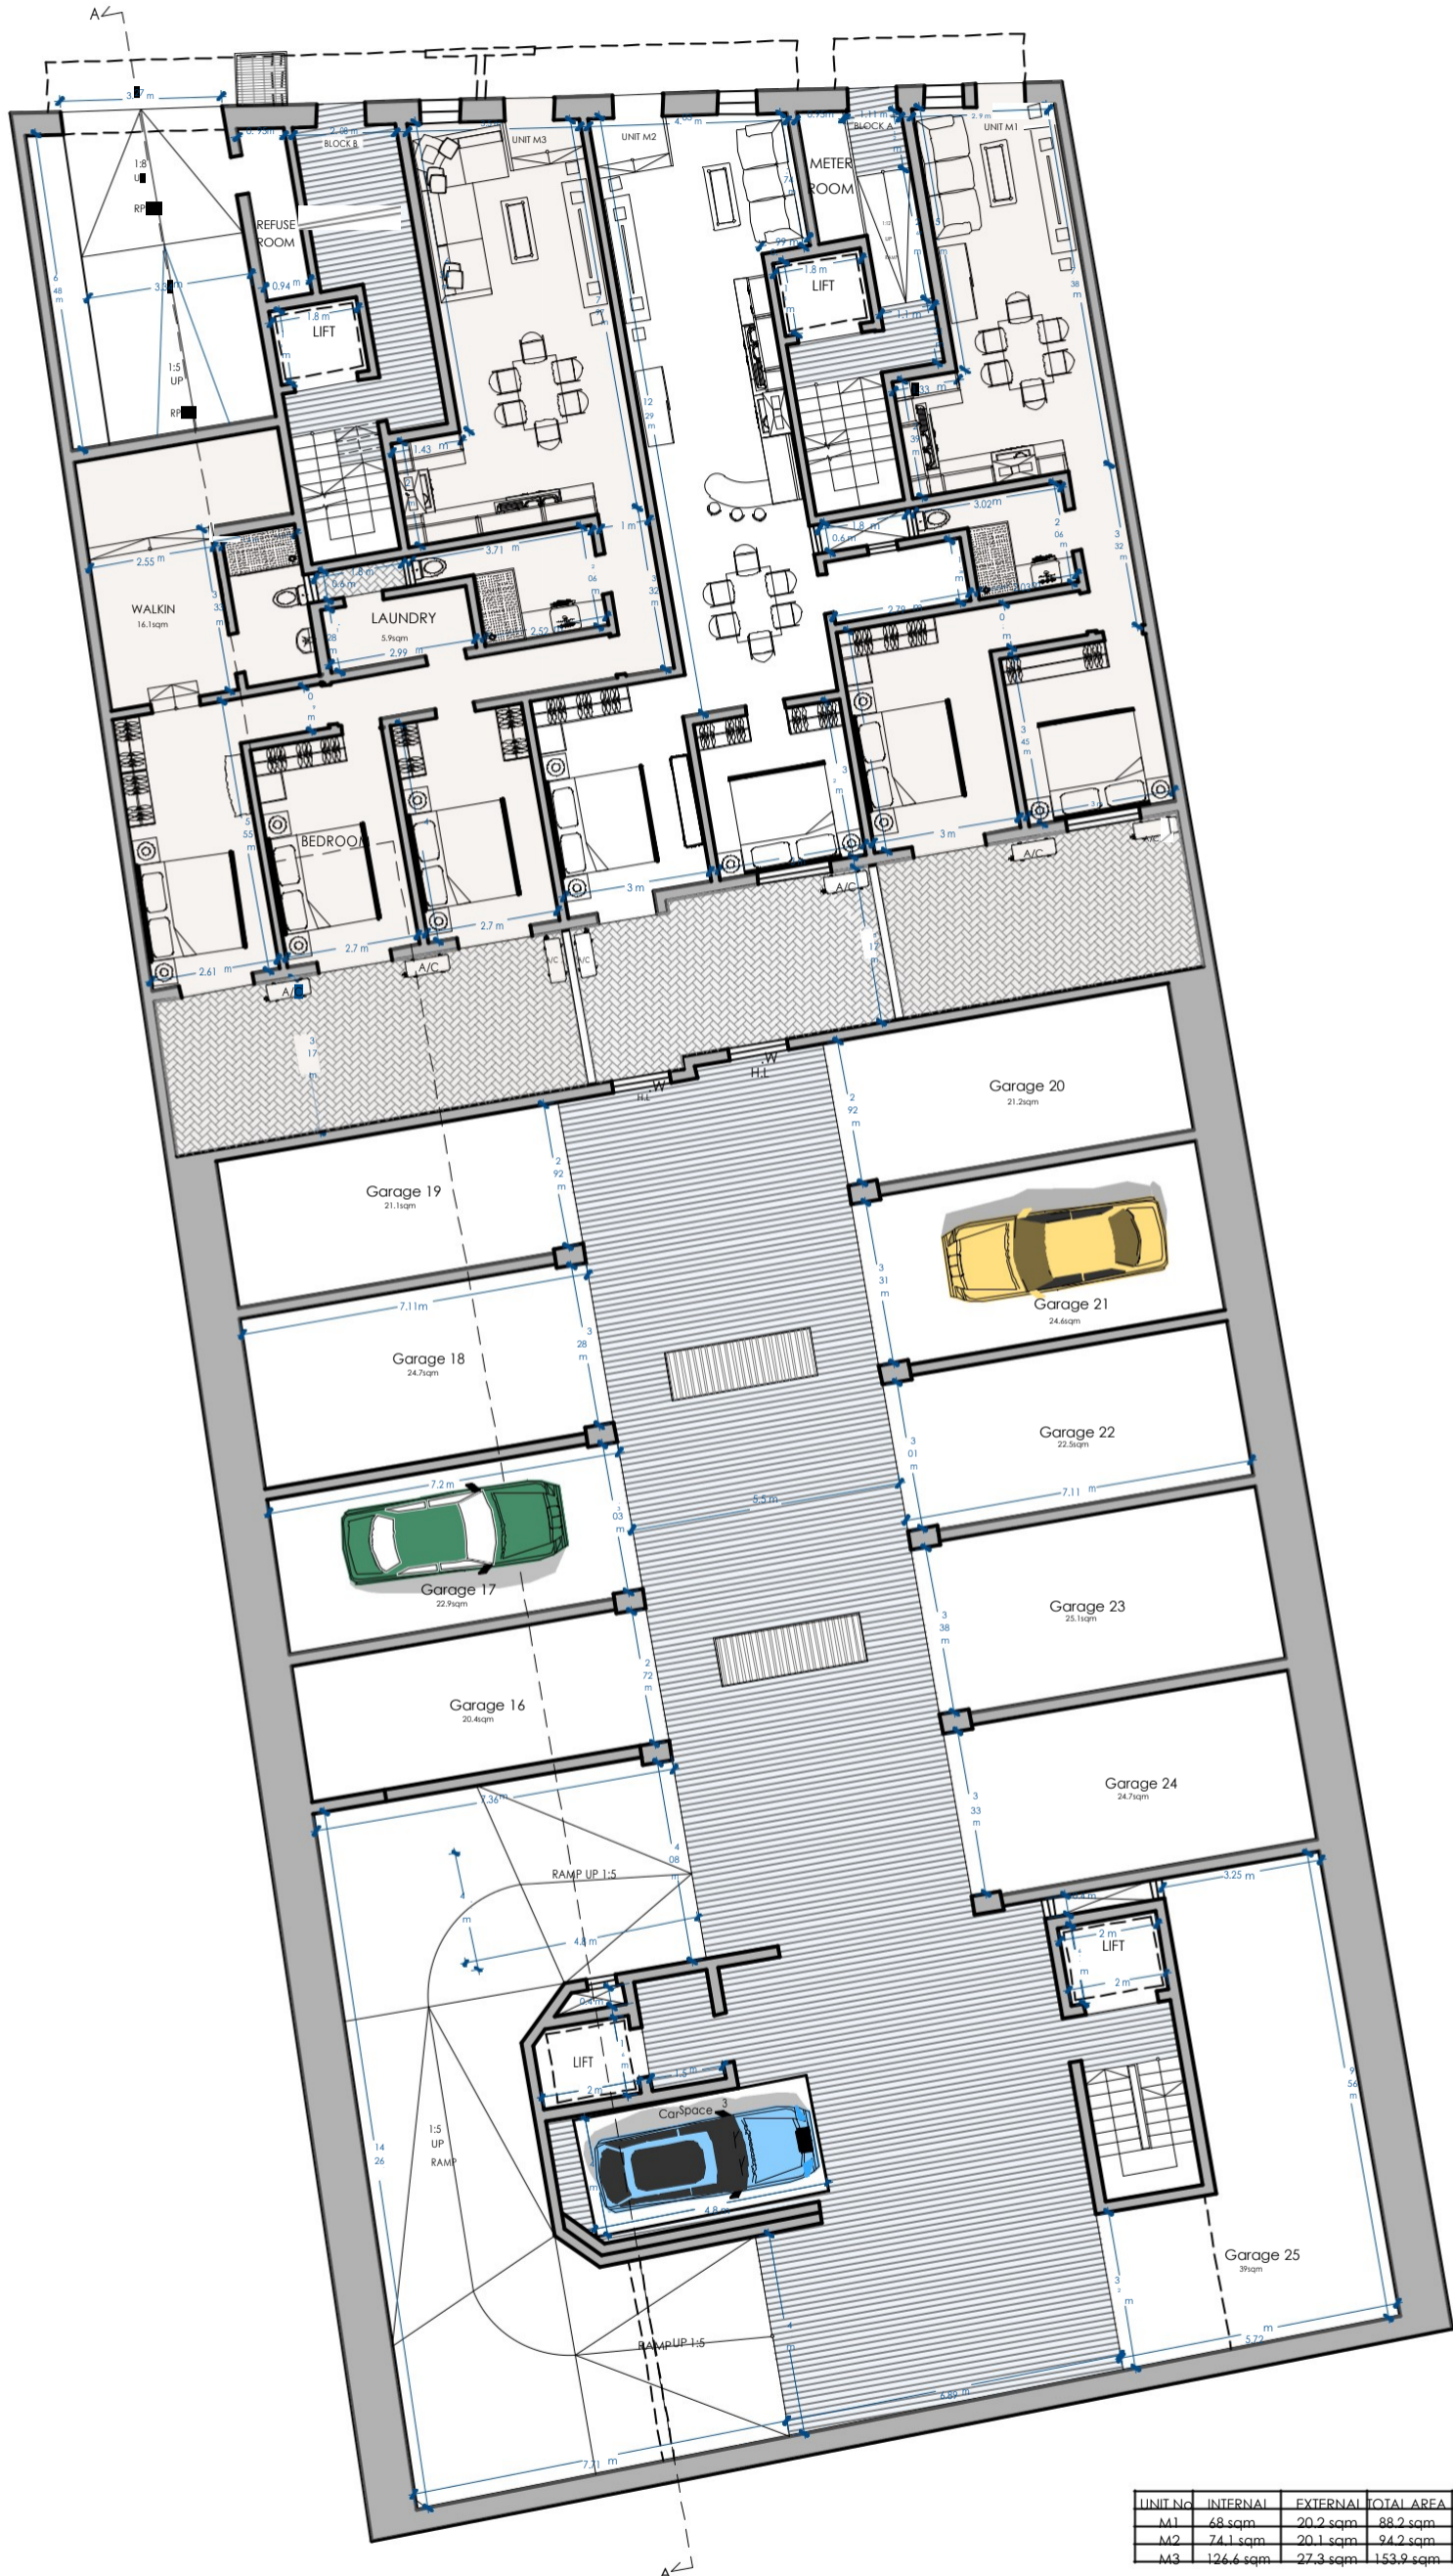

# BASEMENT -2 FLOOR

PROPOSED

SCALE 1:150