


SEMI-BASEMENT
Scale 1:100

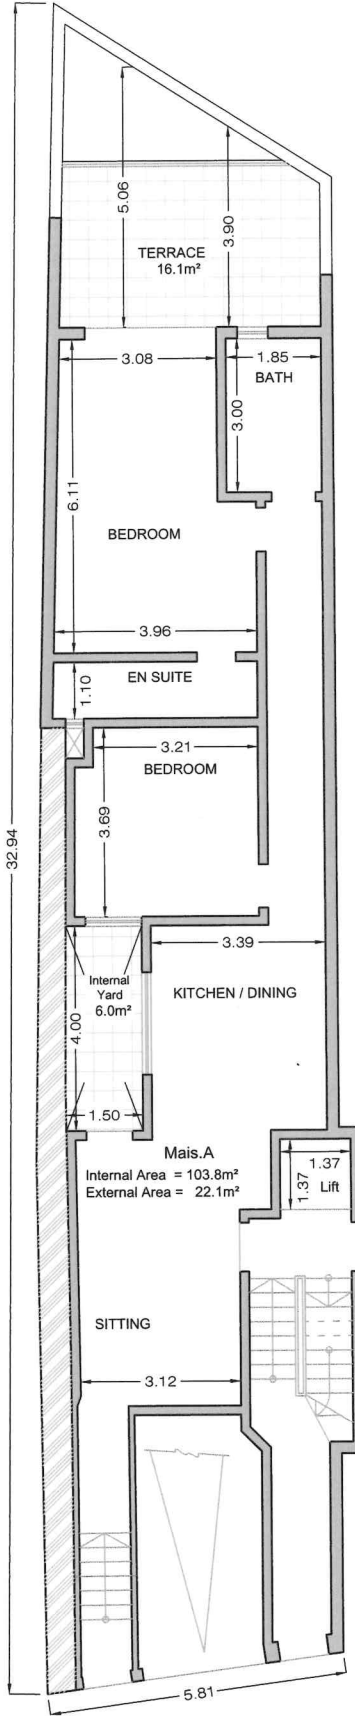

GROUND FLOOR
Scale 1:100