


proposed recessed floor level

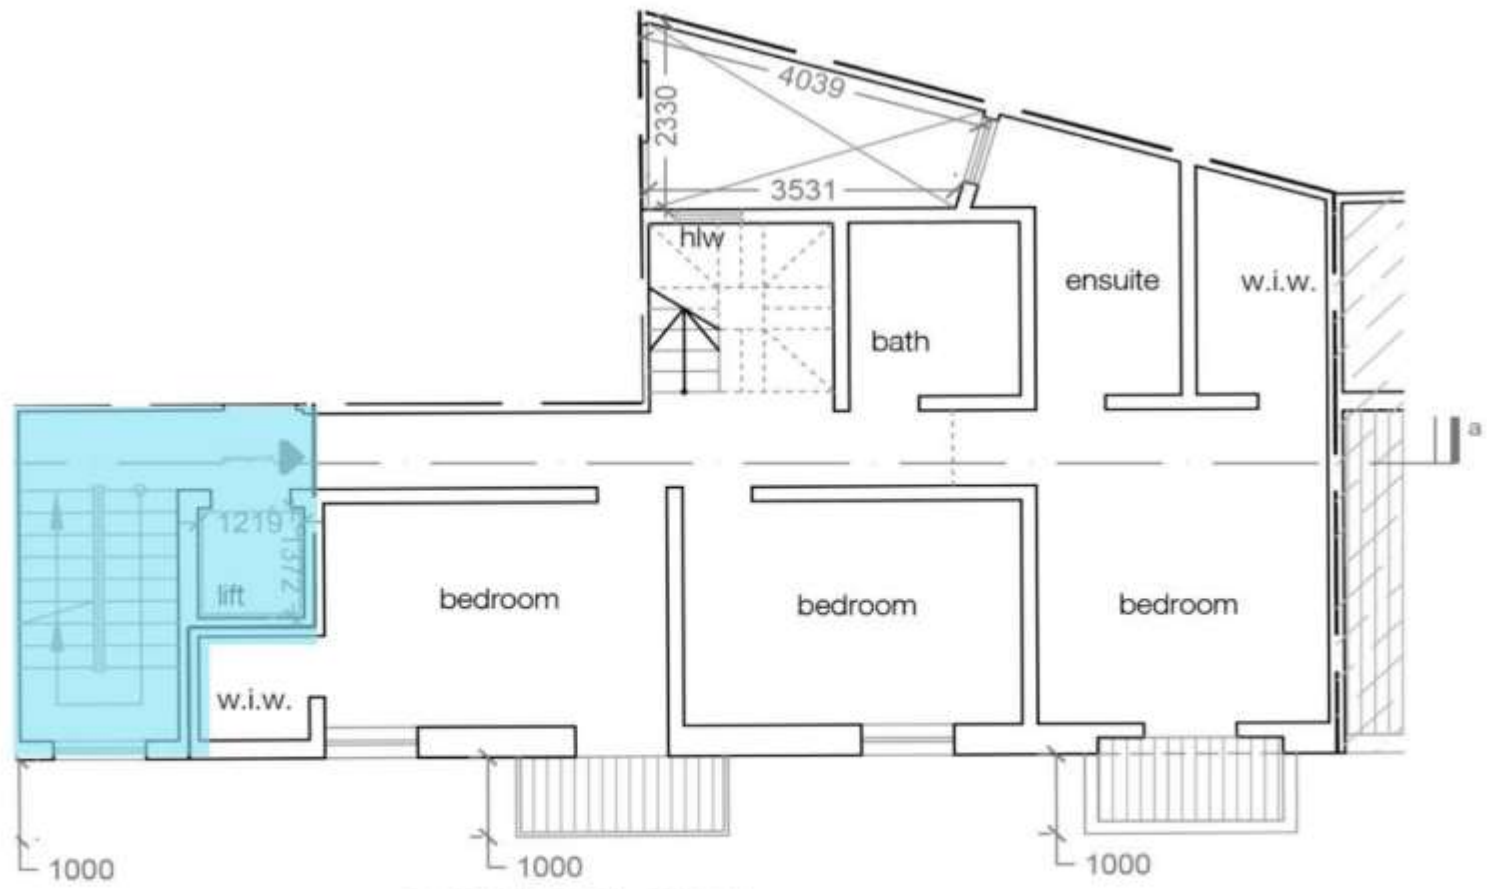

proposed third floor level