

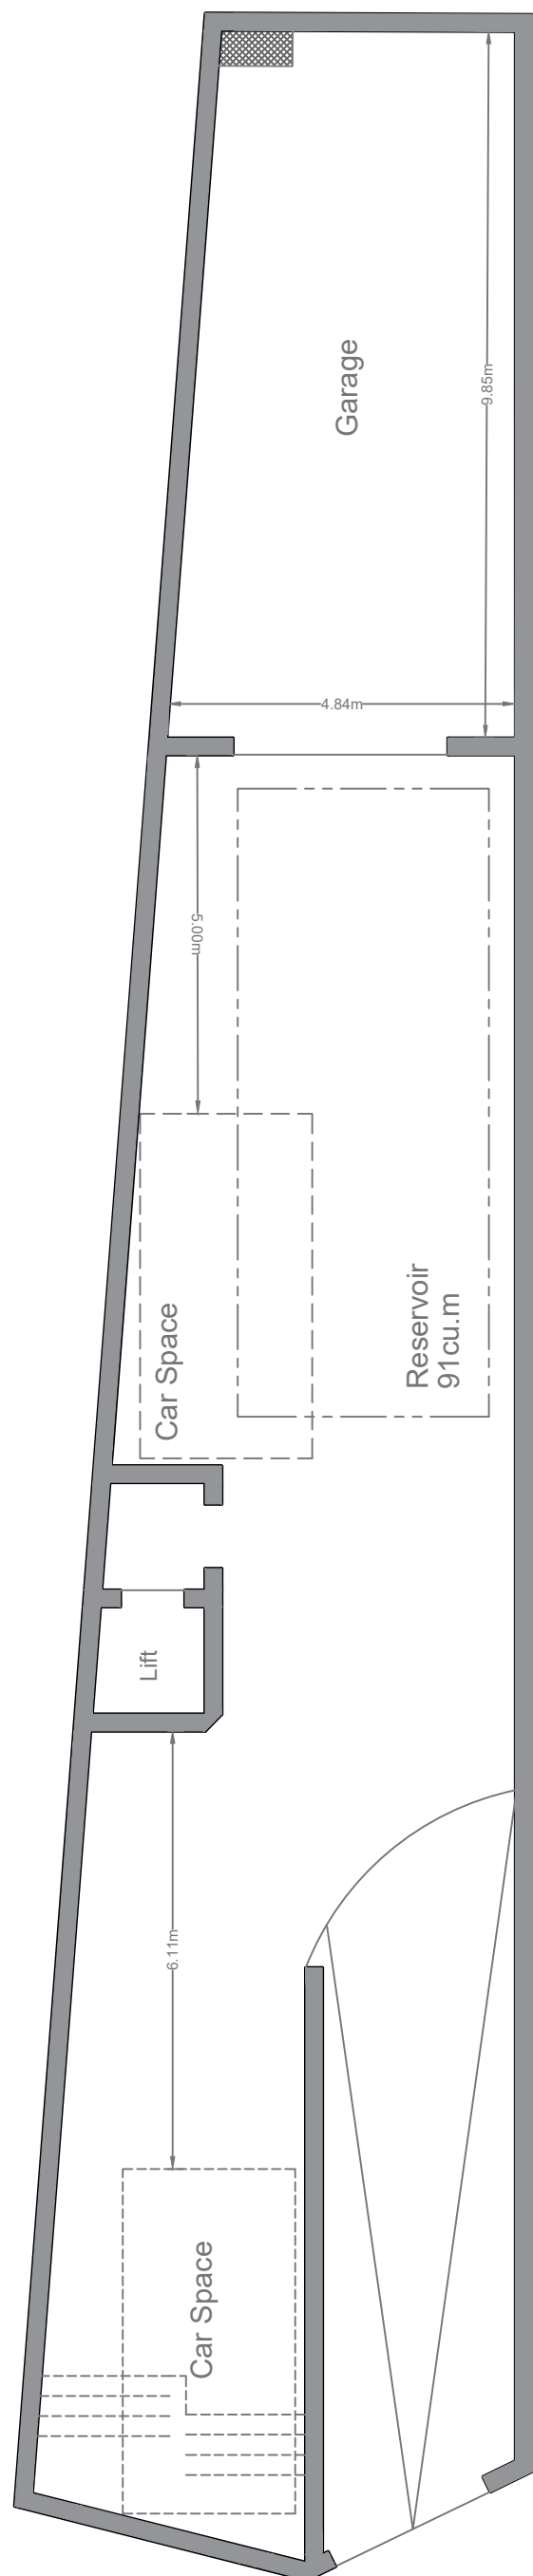


Scale 1:100

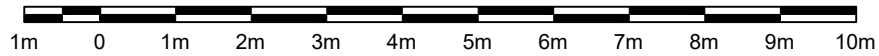

**PROPOSED BASEMENT**  
SCALE 1:100

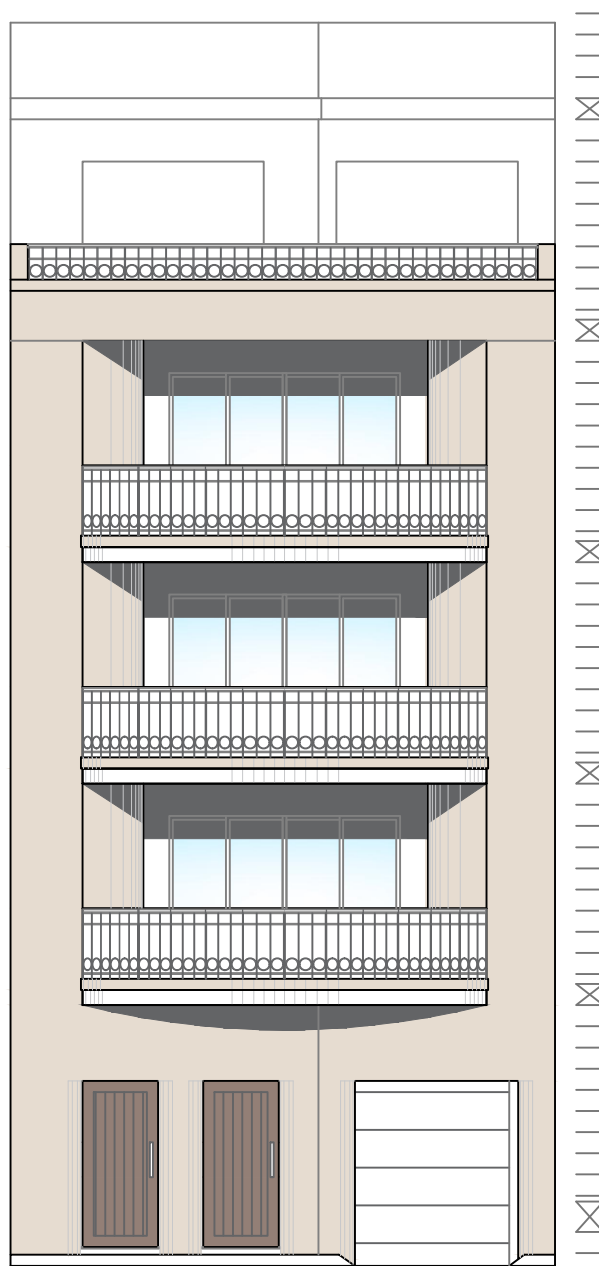

**PROPOSED ELEVATION**  
SCALE 1:100