
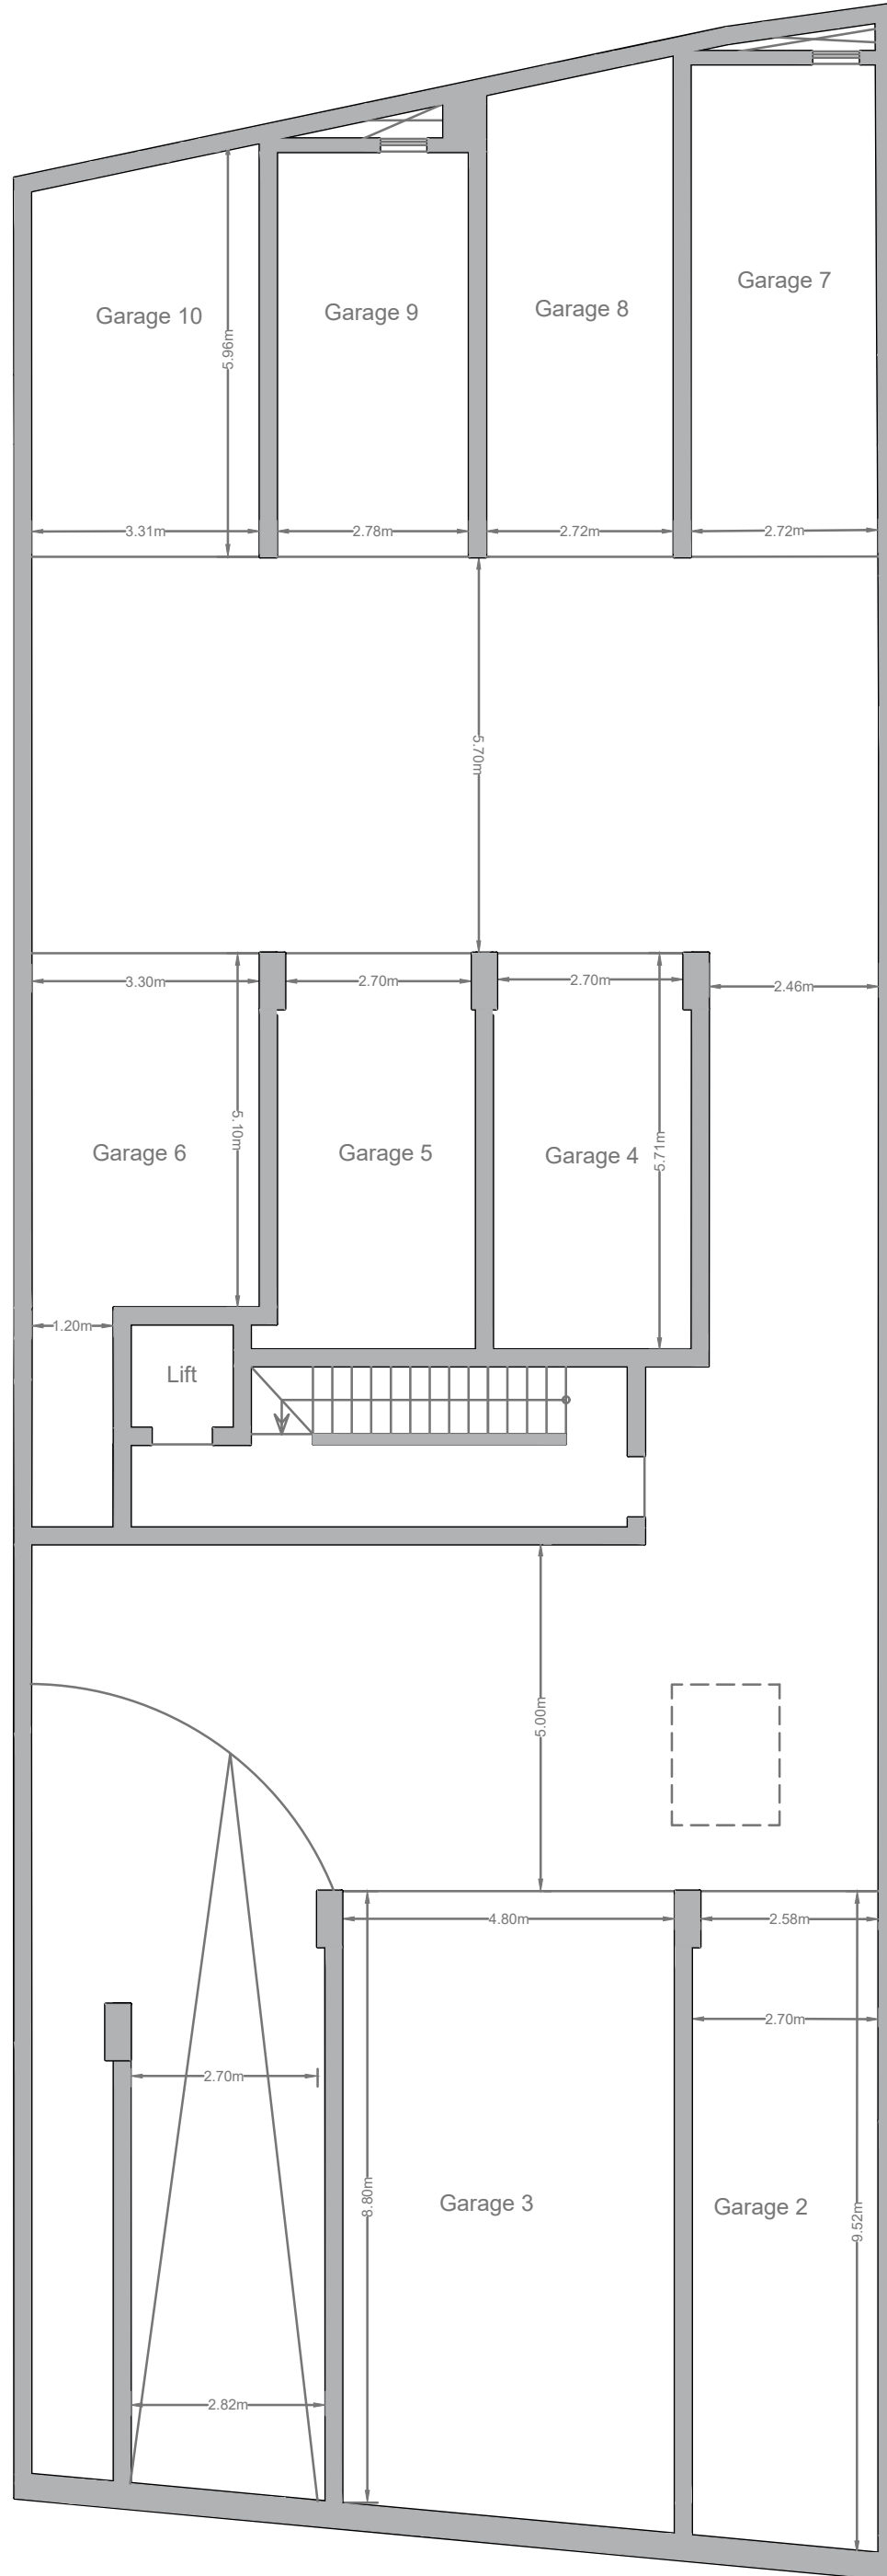


Scale 1:100

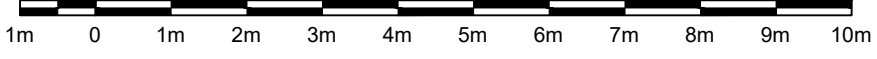

PROPOSED BASEMENT PLAN
SCALE 1:100