
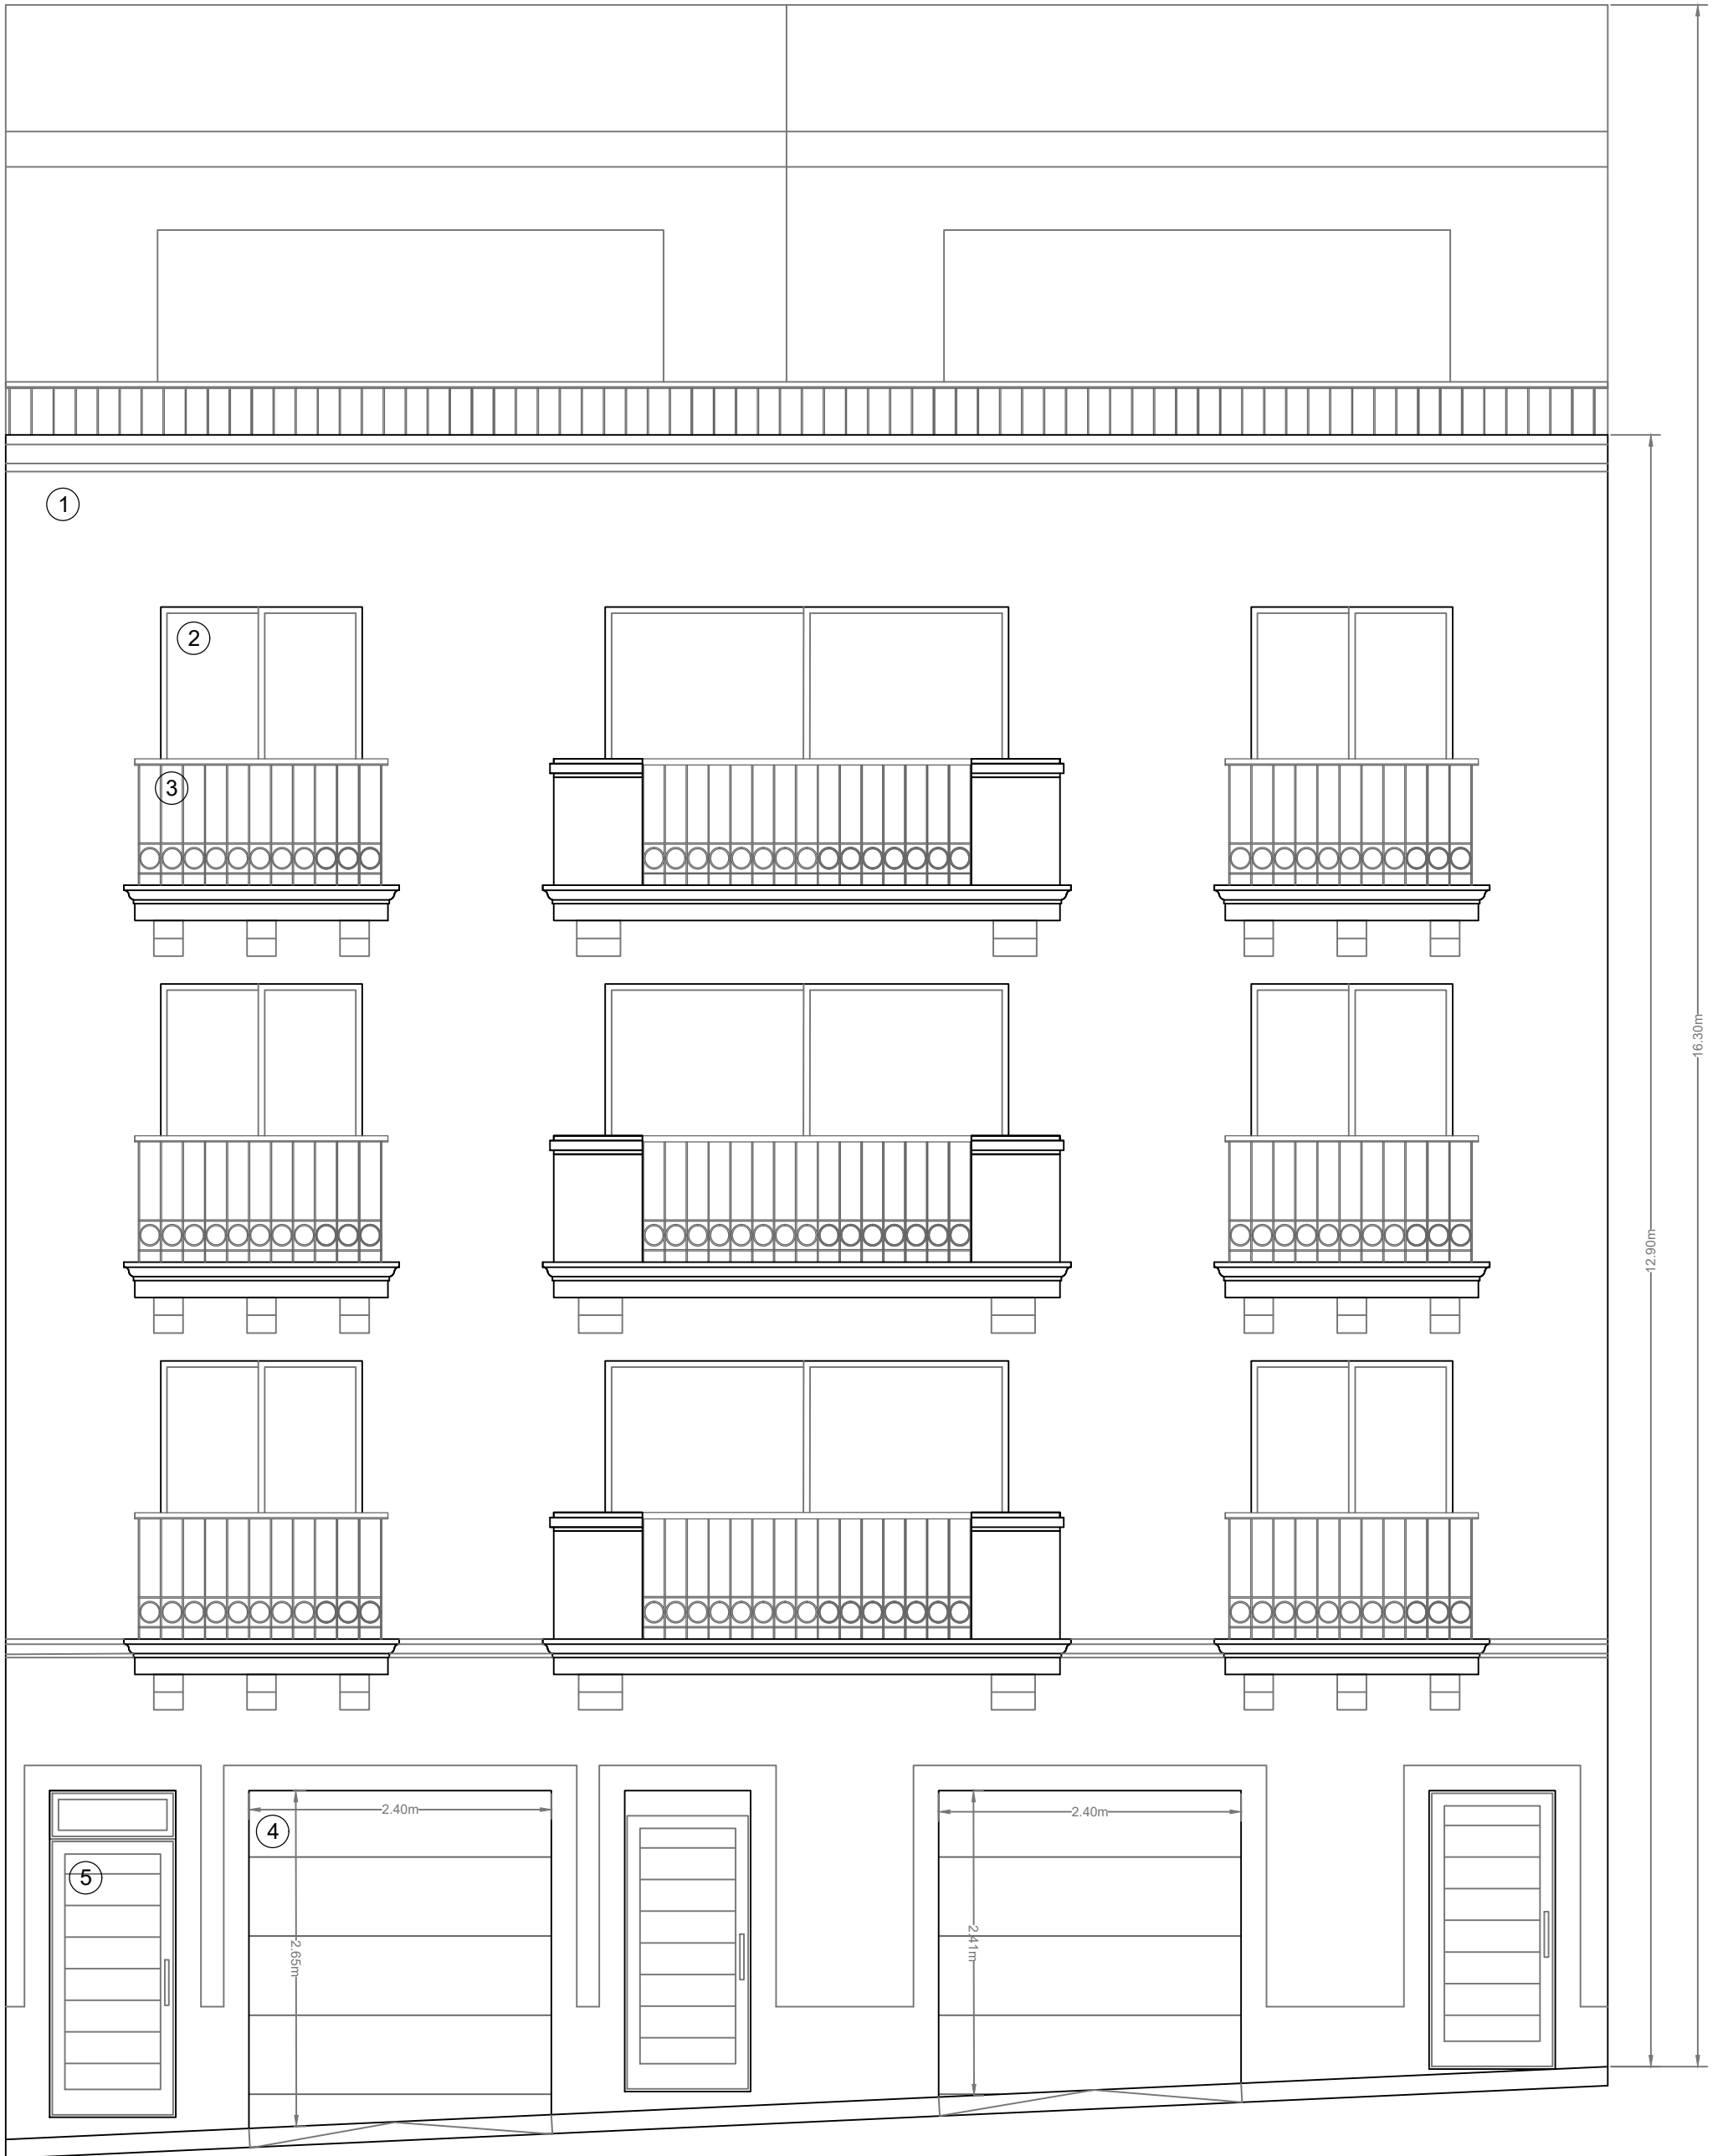


Scale 1:50

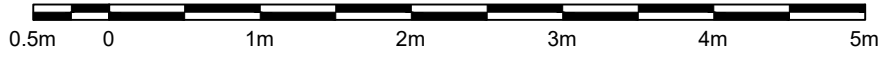

PROPOSED ELEVATION
SCALE 1:50