


M 1:100
 0 1 2 3 4 5 6 7 8 9 10 [m]

Unit	Int. Area	Ext. Area	Total Area
A9	125 sq.m	21 sq.m	146 sq.m
A10	124 sq.m	21 sq.m	145 sq.m

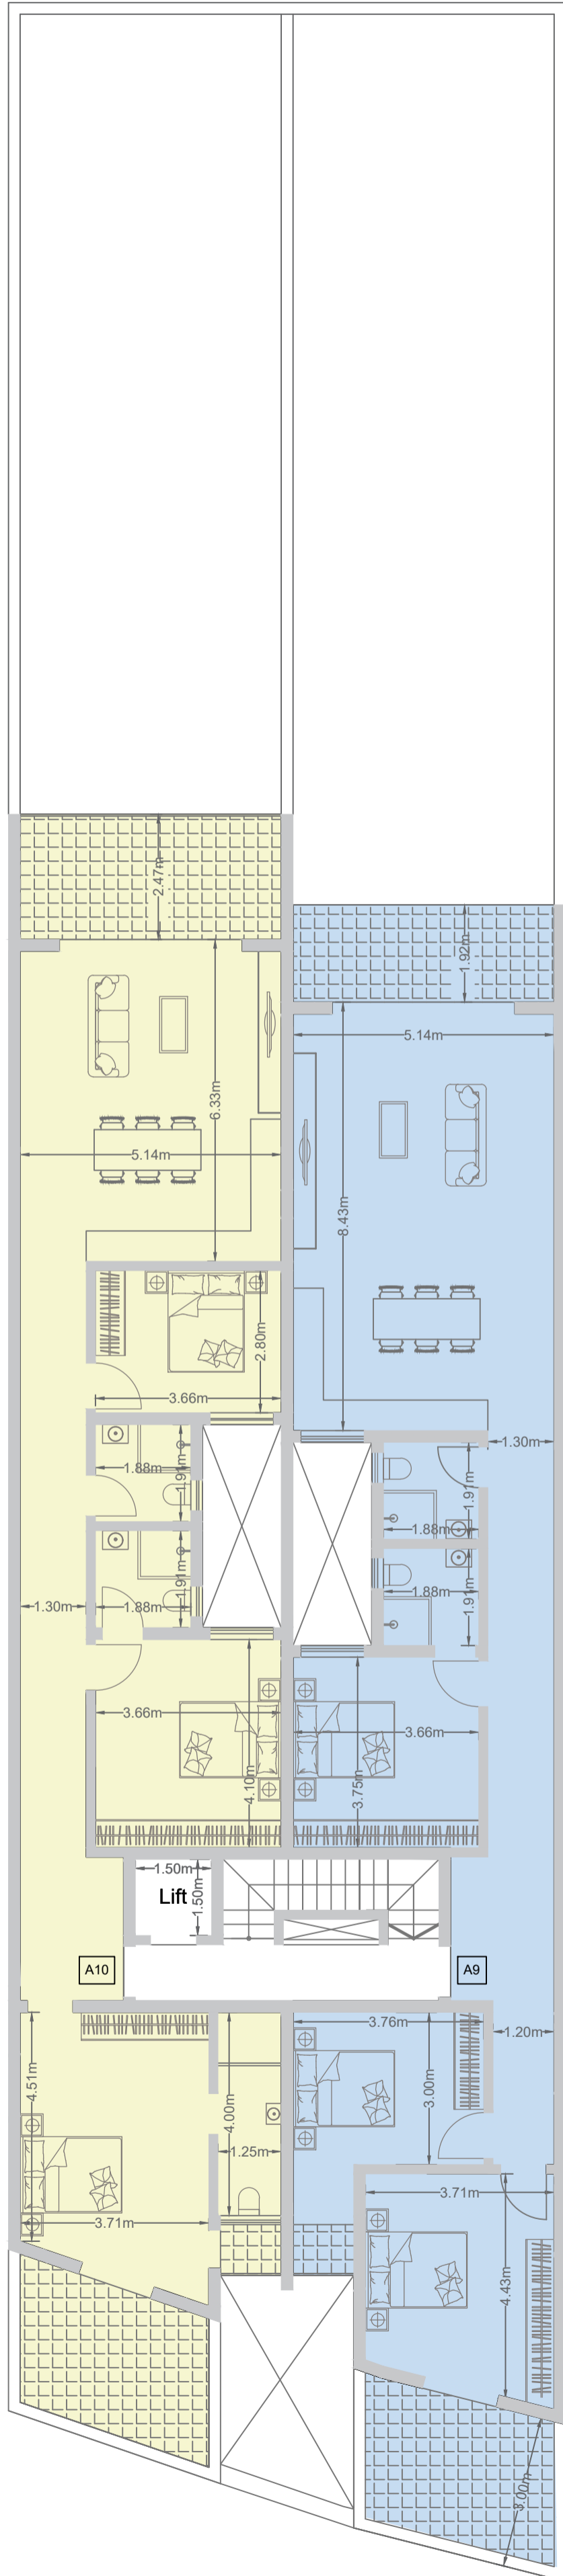

PROPOSED RECEDED FLOOR LEVEL
 SCALE 1:100