



Scale 1:100

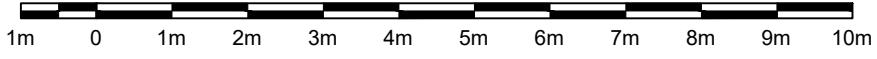

AREAS

Unit	Int. Area	Ext. Area	Total Area
No.6/9	122 sq.m	13 sq.m	135 sq.m
No.7/10	110 sq.m	12 sq.m	122 sq.m
No.8/11	96 sq.m	10 sq.m	106 sq.m

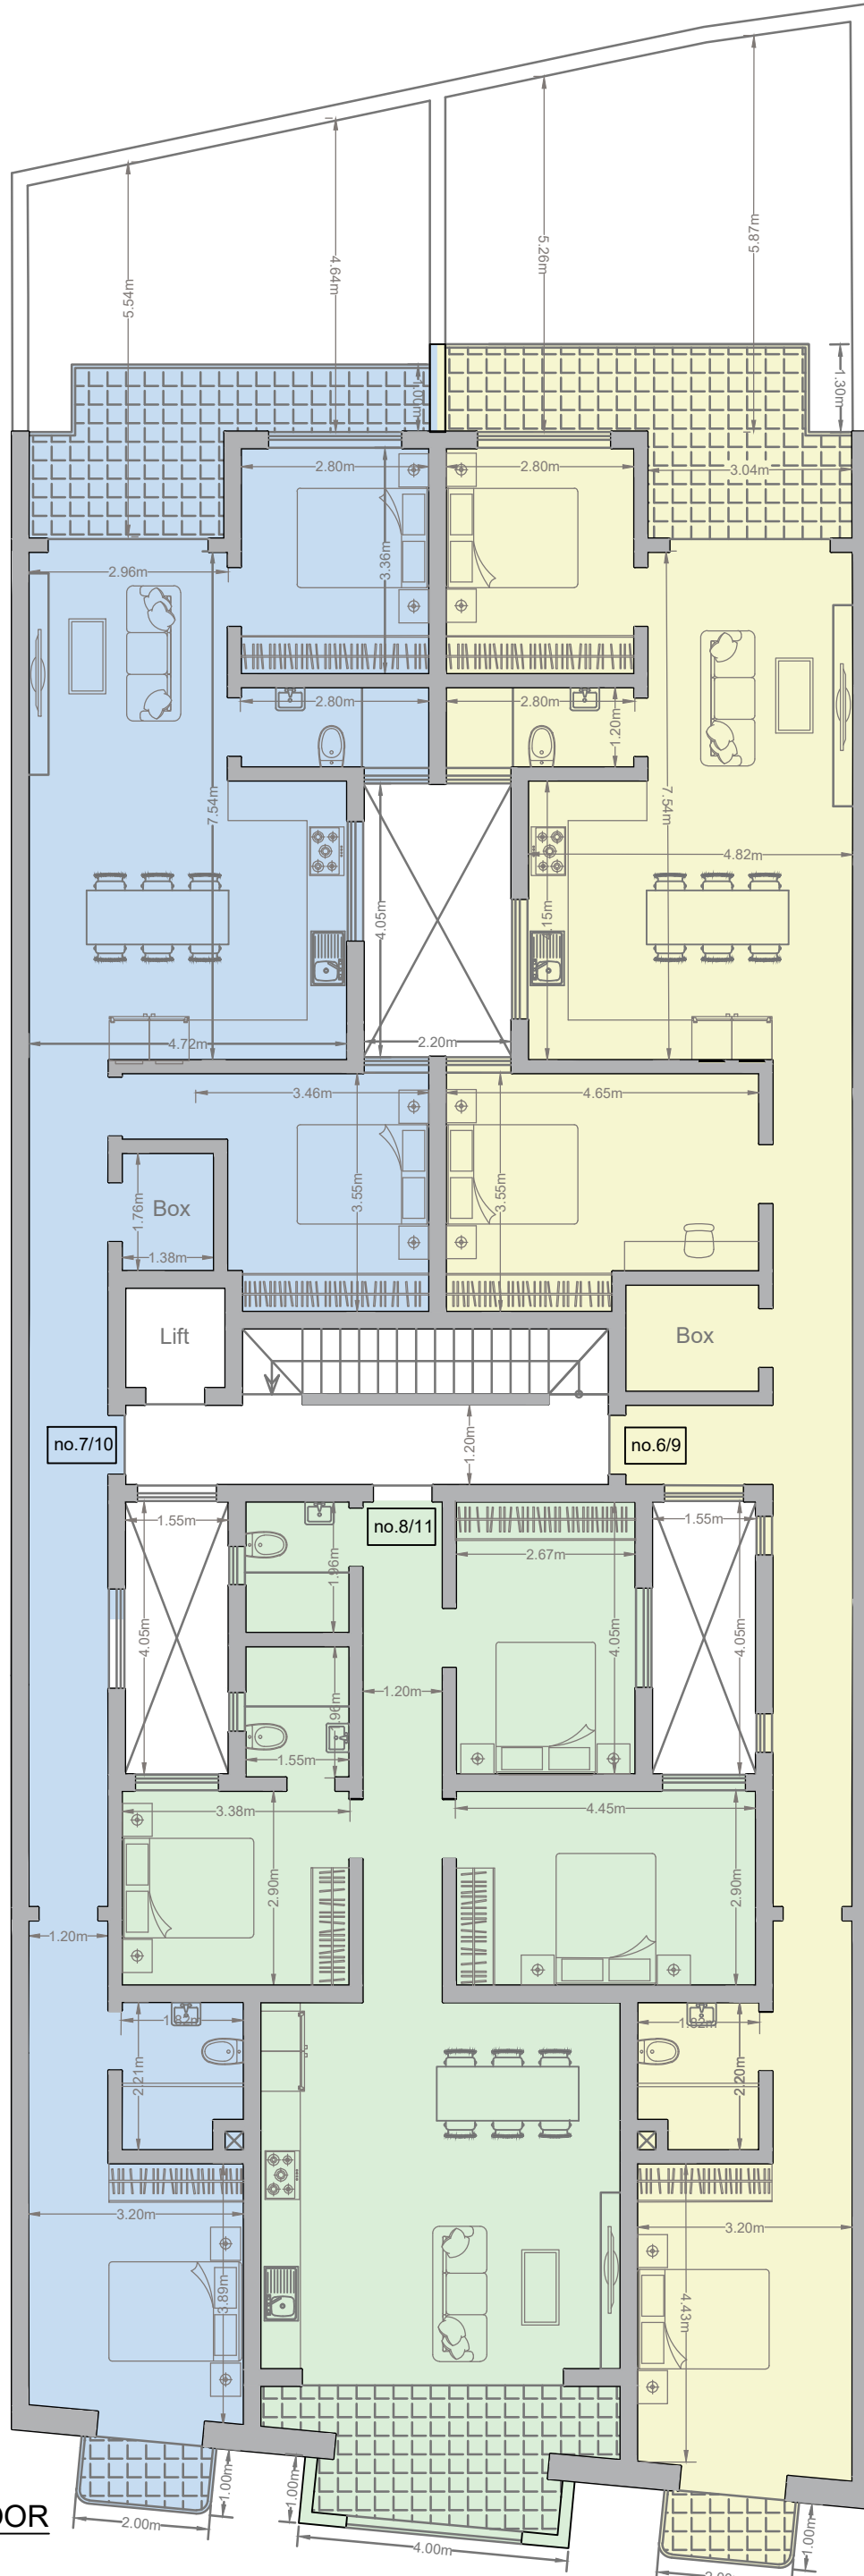

PROPOSED SECOND & THIRD FLOOR  
PLAN  
SCALE 1:100