


SITE AREA:- 1211.8m<sup>2</sup>

REVISIONS			
REF.	DATE	DESCRIPTION	INT.
1	10-11-23	Proposed Drawings	JV
2			
3			
4			

SUBJECT  
PROPERTY  
AT [REDACTED]

Date	10th NOV 2023
File No.	6619
Drwg. No.	6619/1
Scale	1 : 100 (A2)
Drawn	J.Vella

ARCHITECT & CIVIL ENGINEER  
**EMANUEL VELLA**  
"THE CLIFF"  
Mons. P.Pace STR.  
Victoria Gozo Tel: 21551963  
email: evella.perf@gmail.com

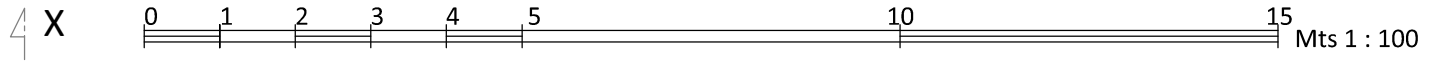

**BASEMENT LEVEL**  
Scale 1:100