

REVISIONS			
REF.	DATE	DESCRIPTION	INT.
1	10-11-23	Proposed Drawings	JV
2			
3			
4			

SUBJECT

PROPERTY
AT [REDACTED]

Date 10th NOV 2023

File No. 6619

Drwg. No. 6619/3



Scale 1 : 100 (A3)

Drawn J.Vella

ARCHITECT & CIVIL ENGINEER



EMANUEL VELLA
"THE CLIFF"
Mons. P.Pace STR.
Victoria Gozo Tel: 21551963
email : evella.perit@gmail.com

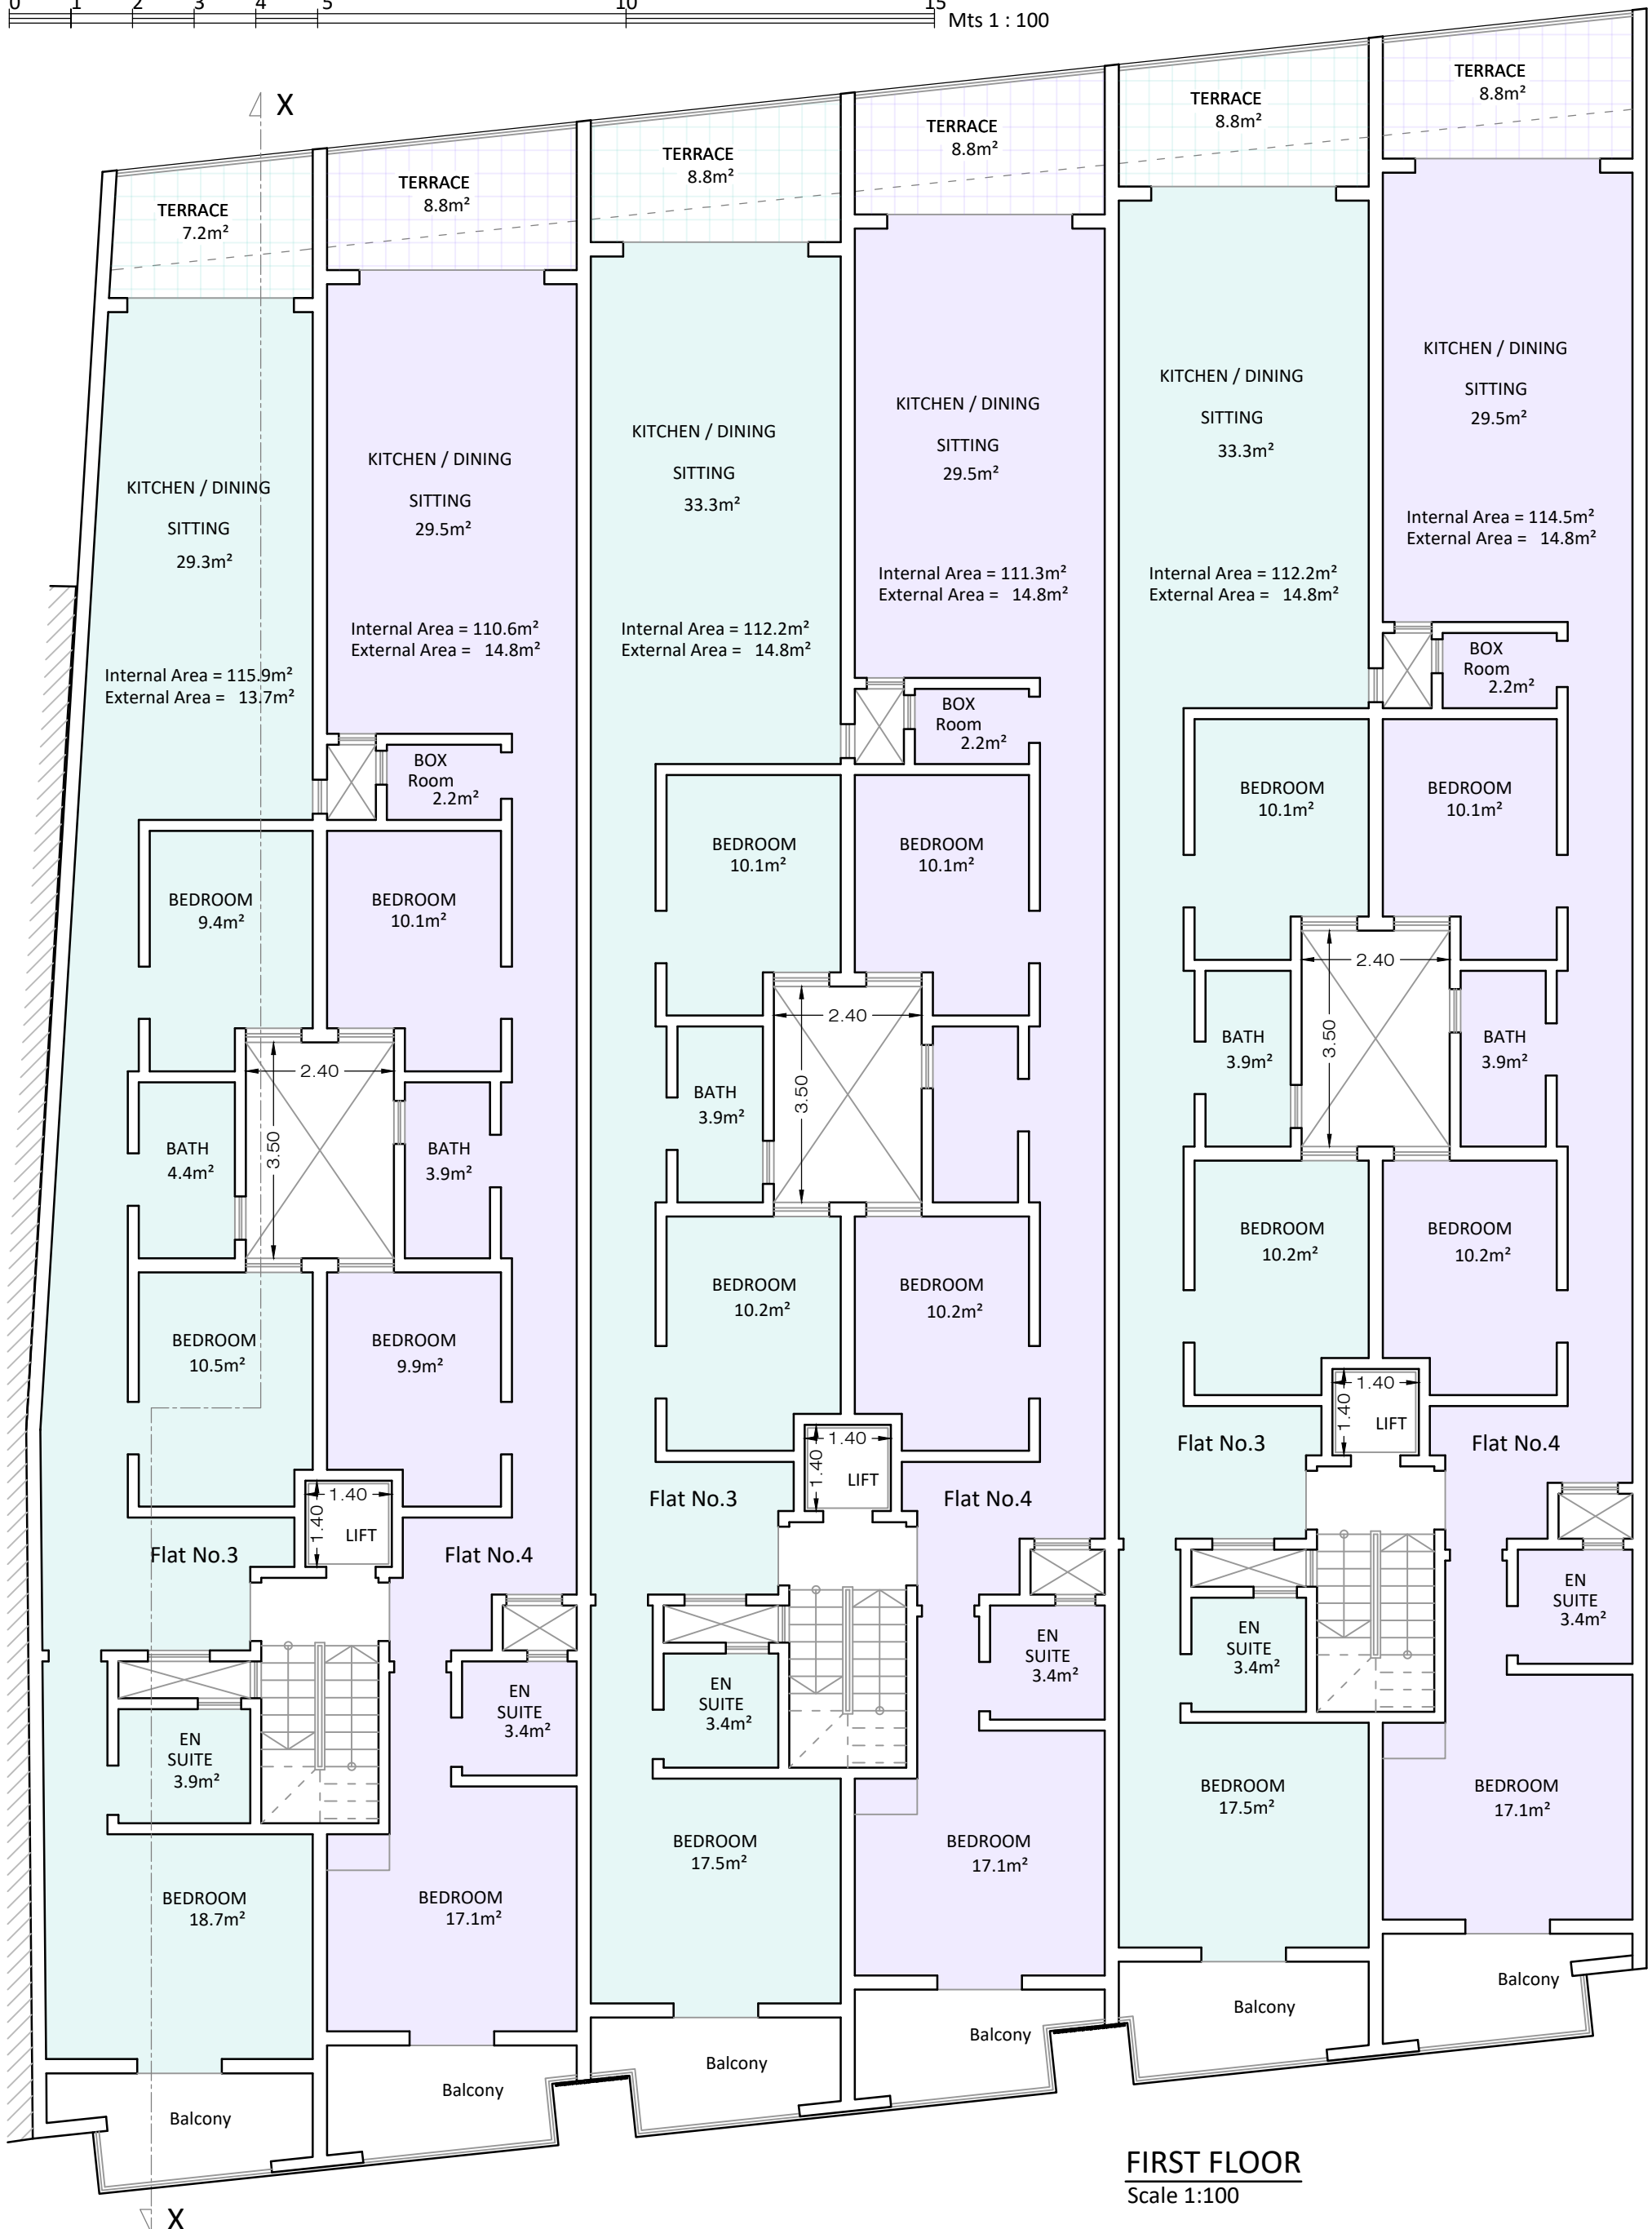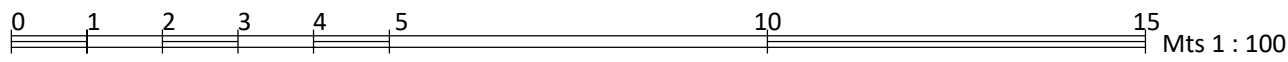

FIRST FLOOR
Scale 1:100