
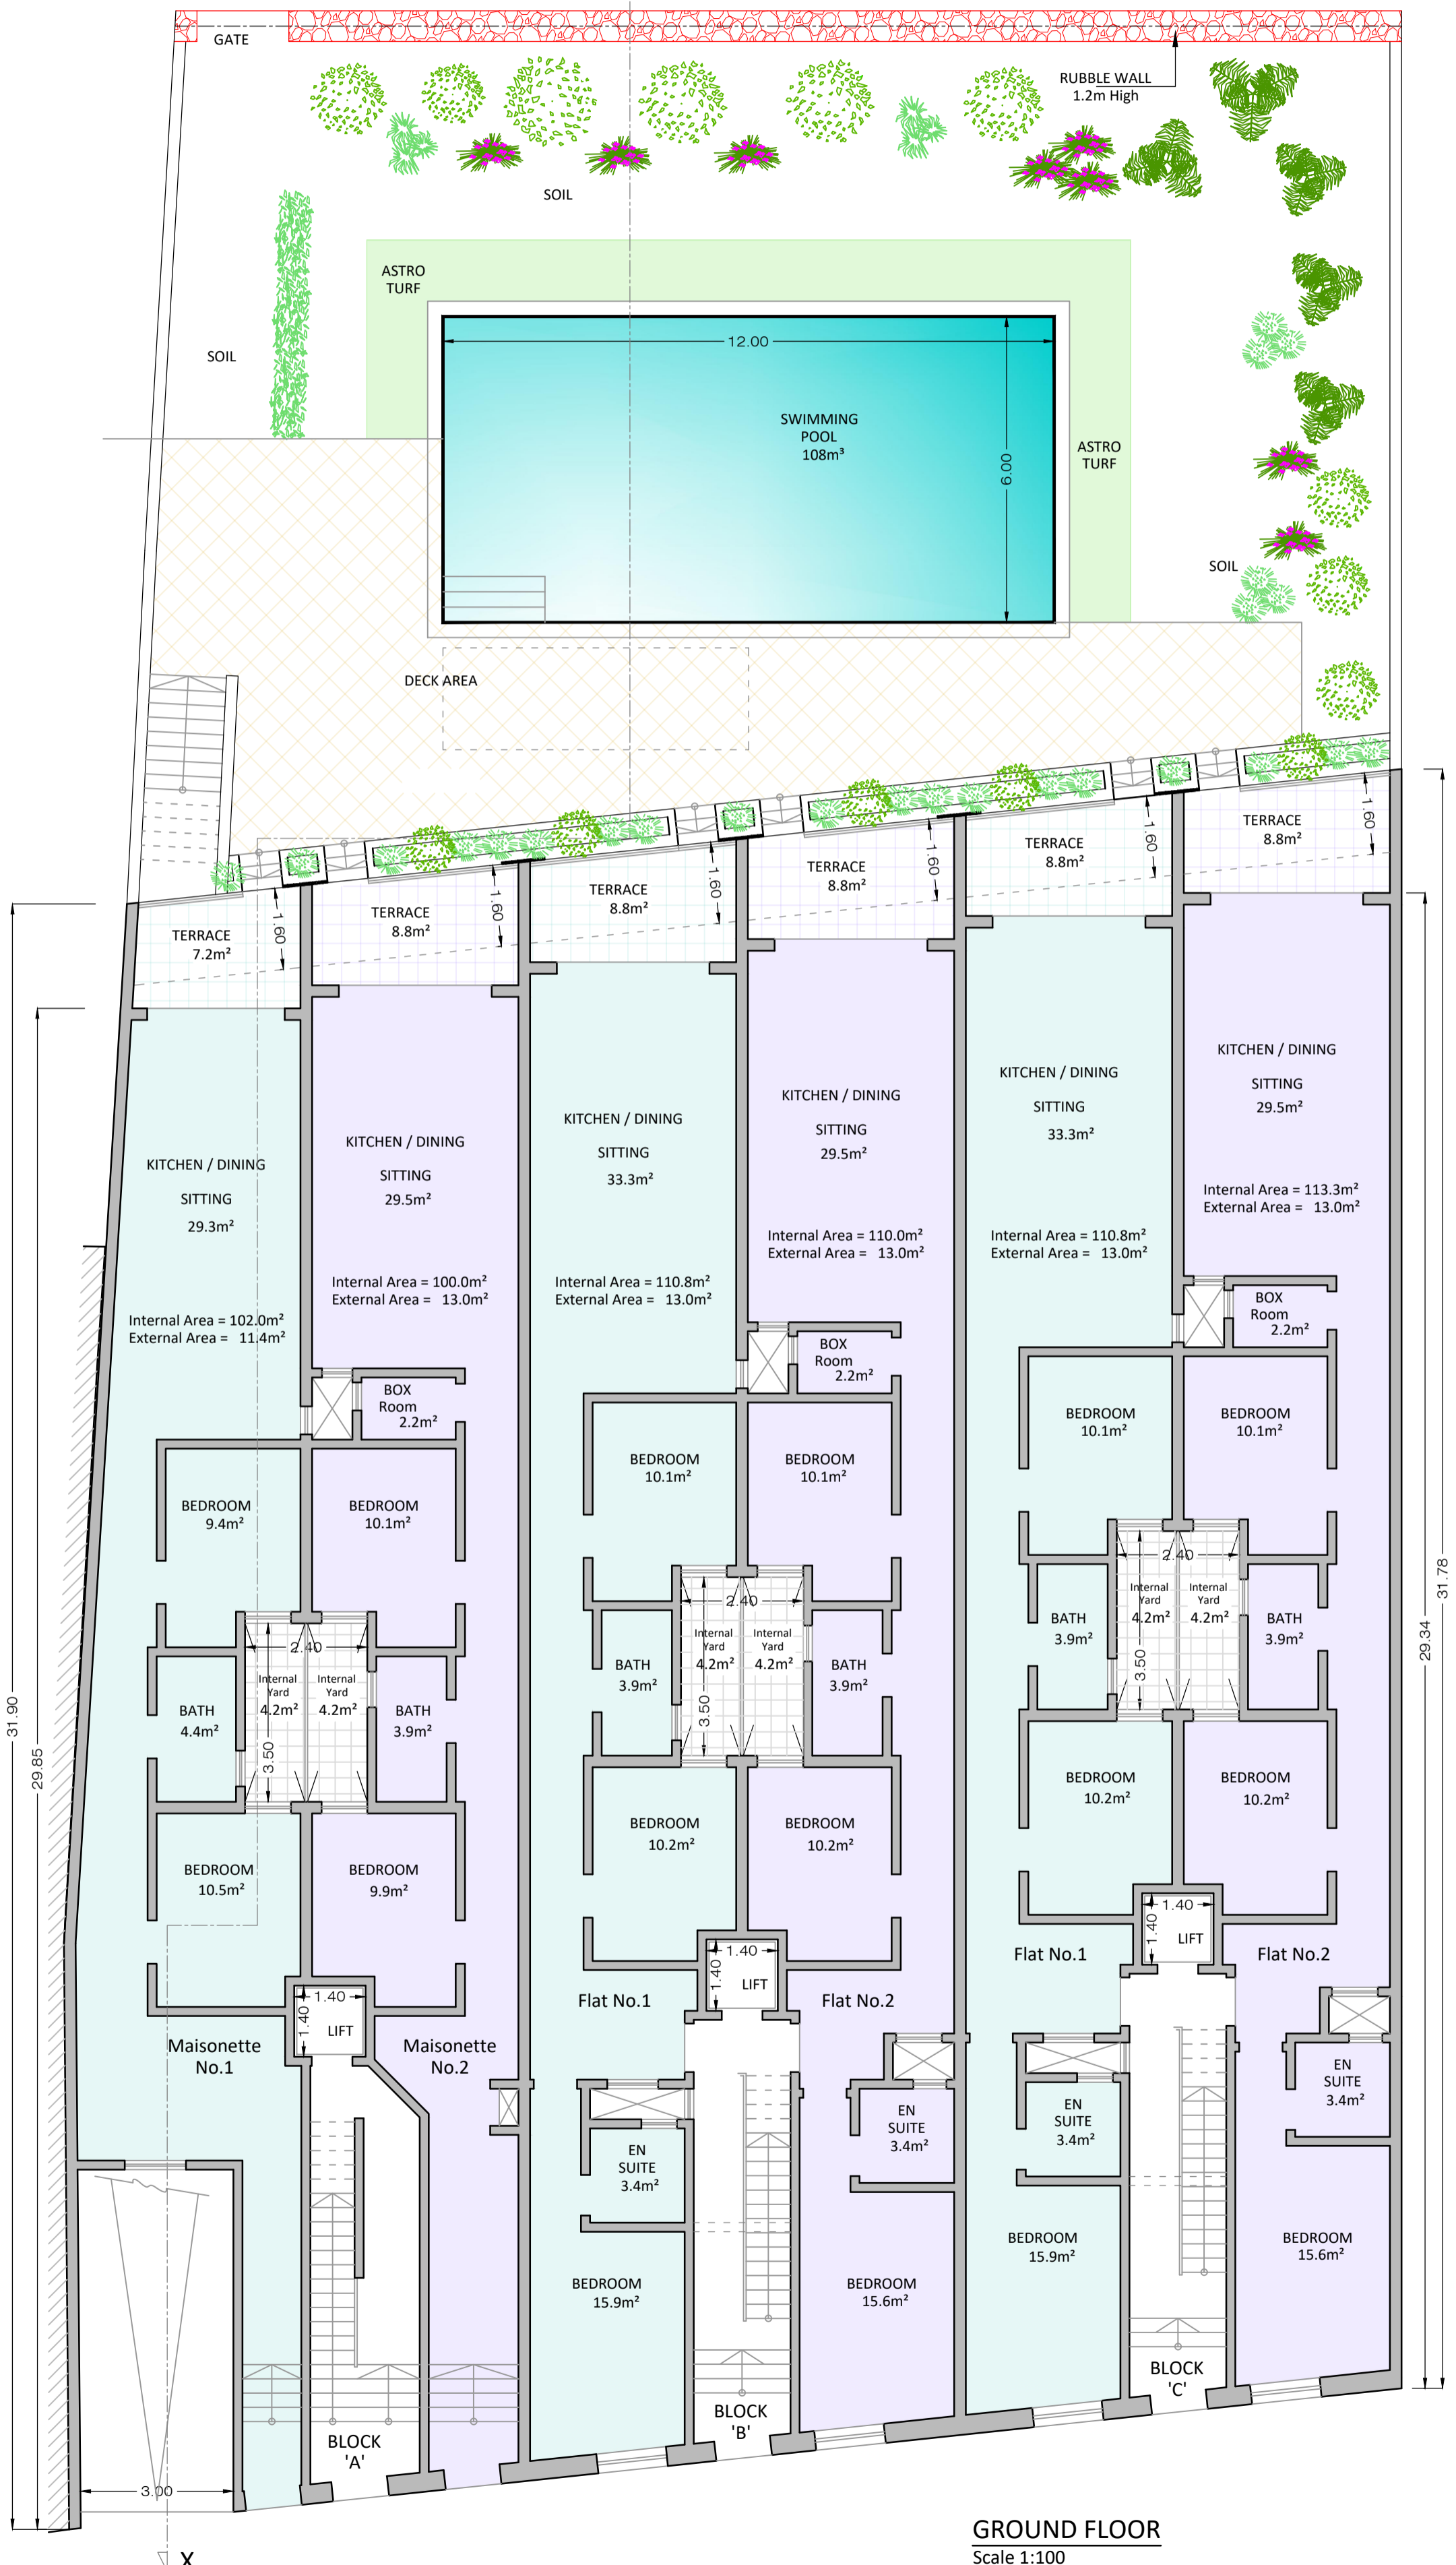


REVISIONS			
REF.	DATE	DESCRIPTION	INT.
1	10-11-23	Proposed Drawings	JV
2			
3			
4			

SUBJECT
PROPERTY
AT [REDACTED]

Date: 10th NOV 2023
File No.: 6619
Drwg. No.: 6619/2
Scale: 1 : 100 (A2)
Drawn: J.Vella

ARCHITECT & CIVIL ENGINEER
EMANUEL VELLA
"THE CLIFF"
Mons. P.Pace STR.
Victoria Gozo Tel: 21551963
email: evella.perf@gmail.com

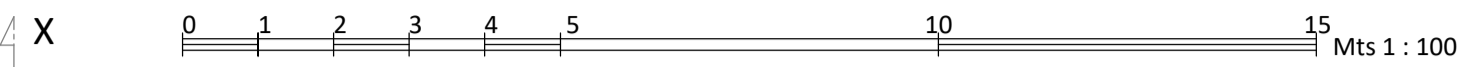

GROUND FLOOR
Scale 1:100