
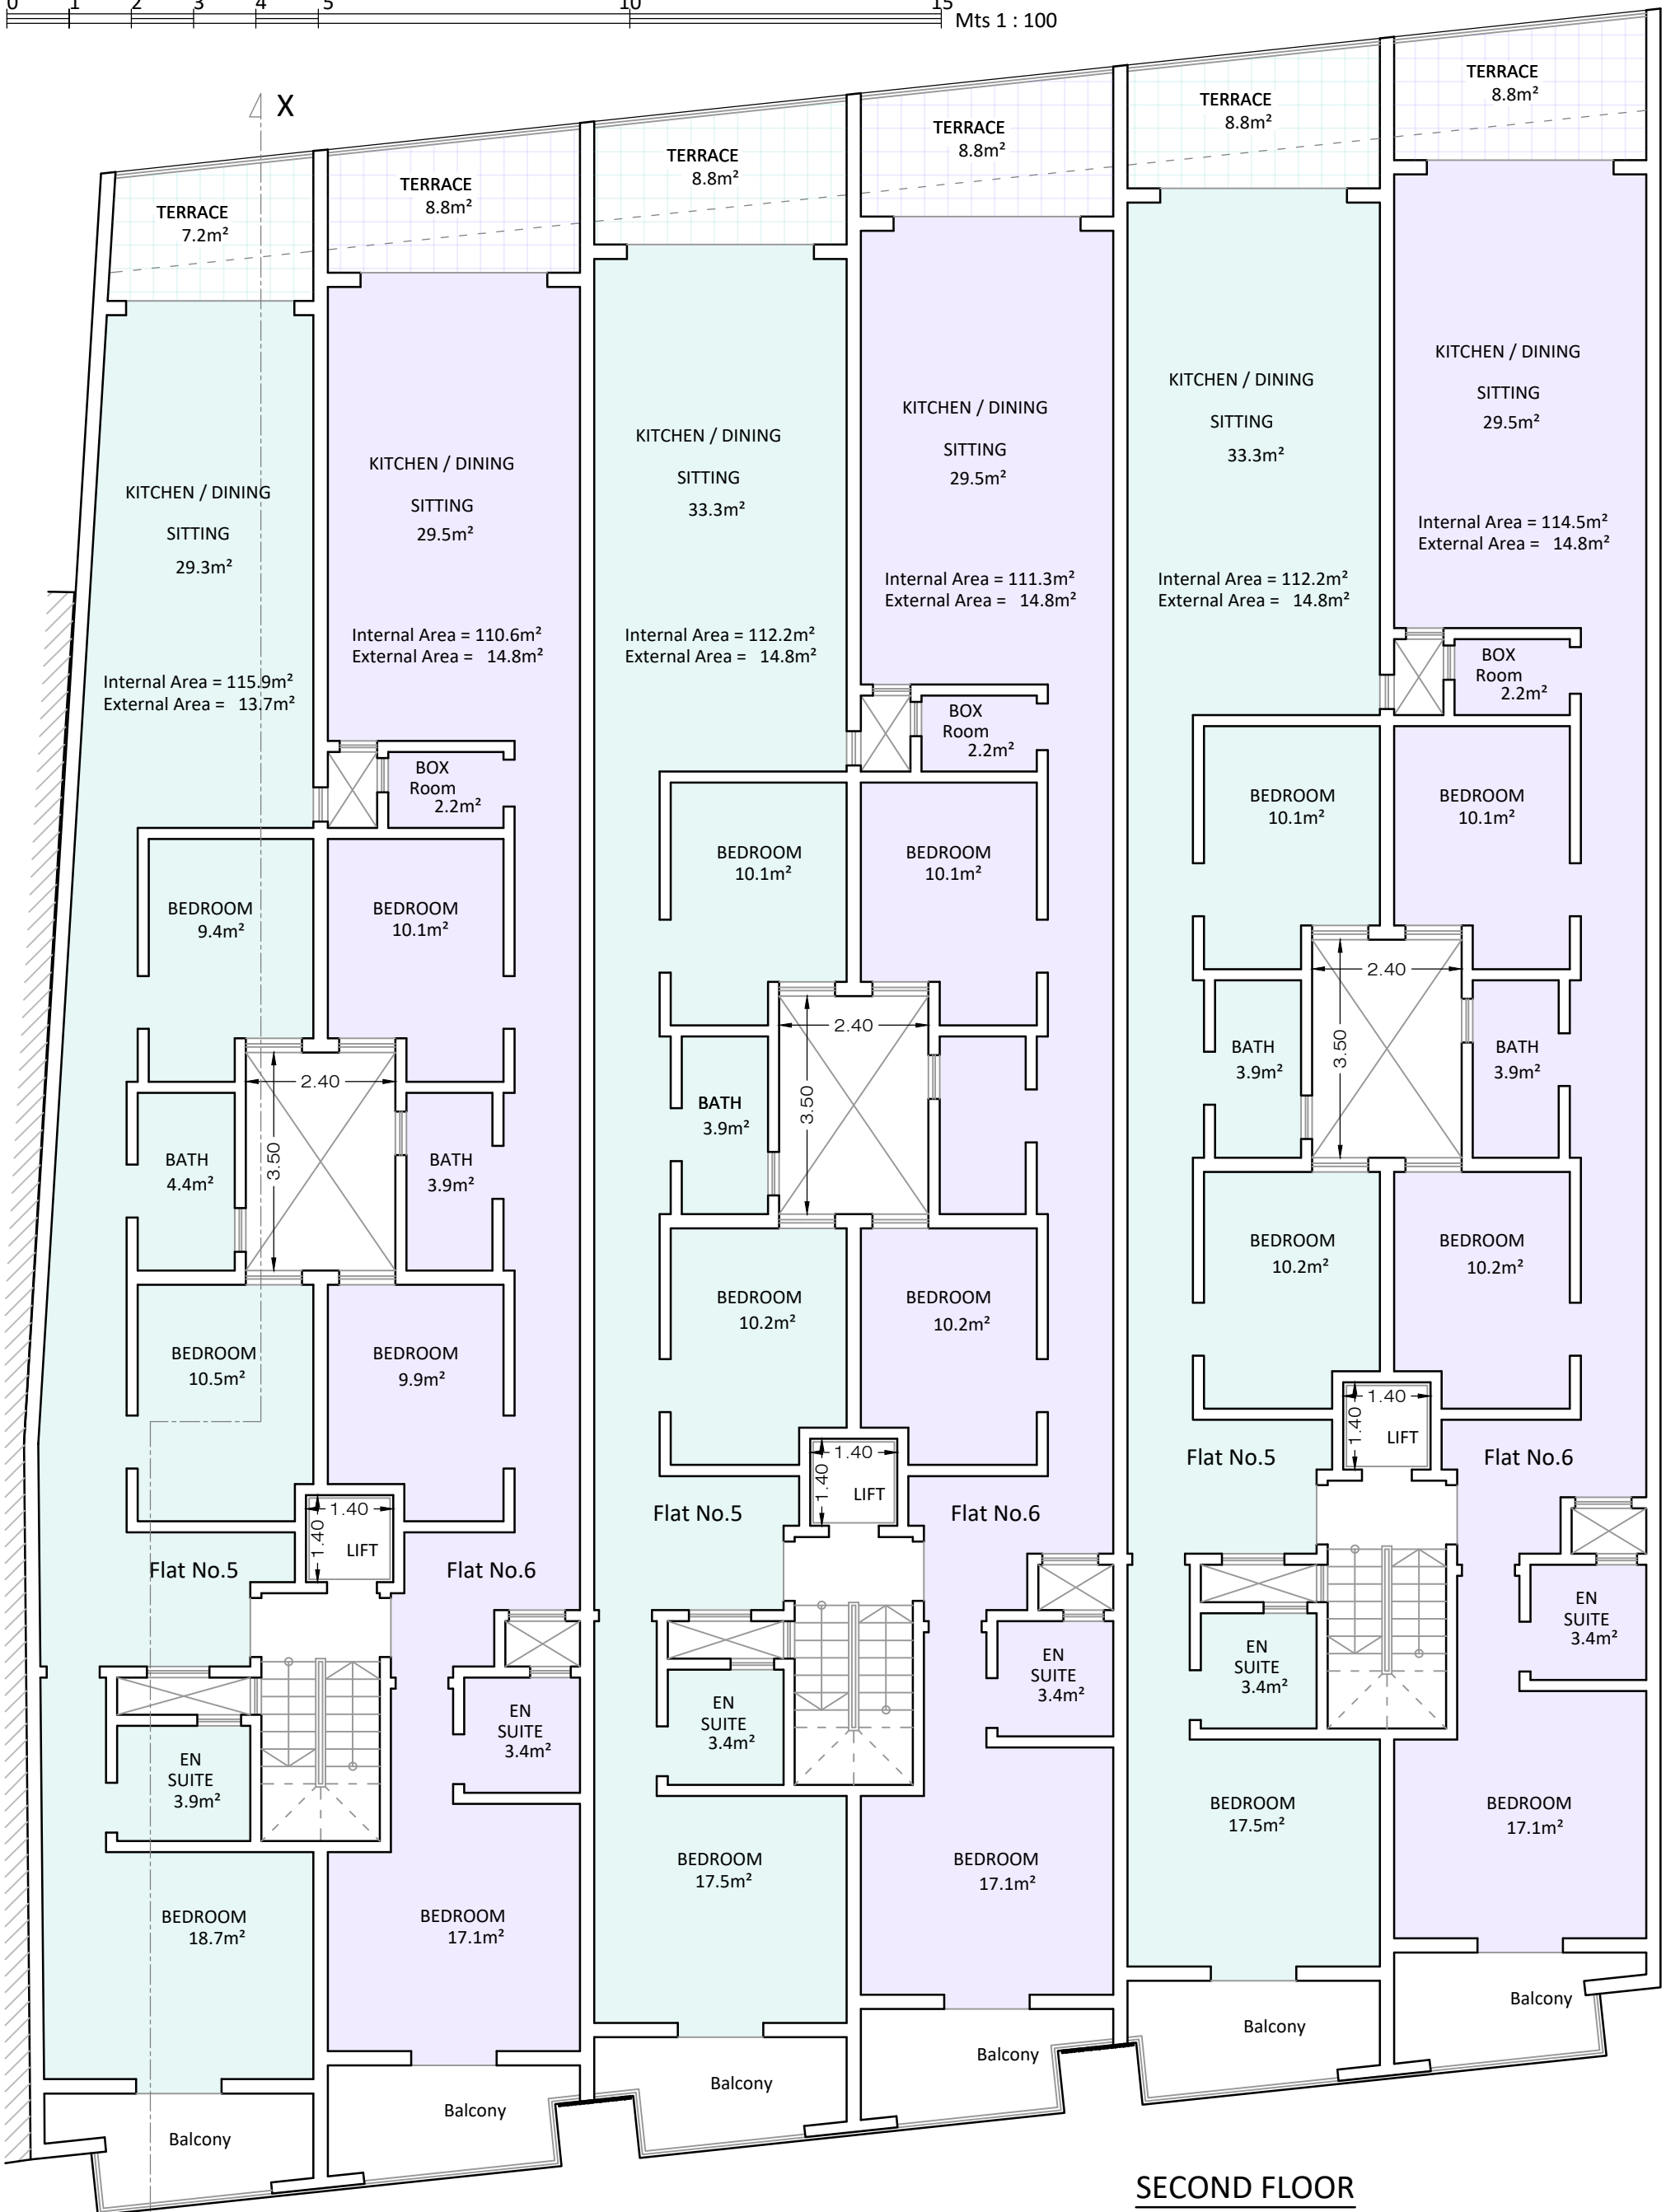


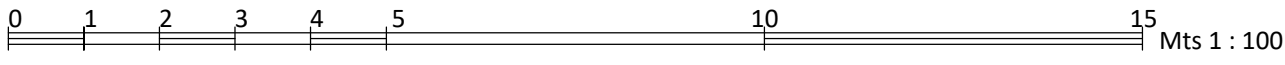

SECOND FLOOR
Scale 1:100