

| REVISIONS | | | |
|-----------|----------|-------------------|------|
| REF. | DATE | DESCRIPTION | INT. |
| 1 | 10-11-23 | Proposed Drawings | JV |
| 2 | | | |
| 3 | | | |
| 4 | | | |

SUBJECT

PROPERTY
AT [REDACTED]

Date 10th NOV 2023

File No. 6619

Drwg. No. 6619/4


Scale 1 : 100 (A3)

Drawn J.Vella

ARCHITECT & CIVIL ENGINEER



EMANUEL VELLA
"THE CLIFF"
Mons. P.Pace STR.
Victoria Gozo Tel: 21551963
email : evella.perit@gmail.com

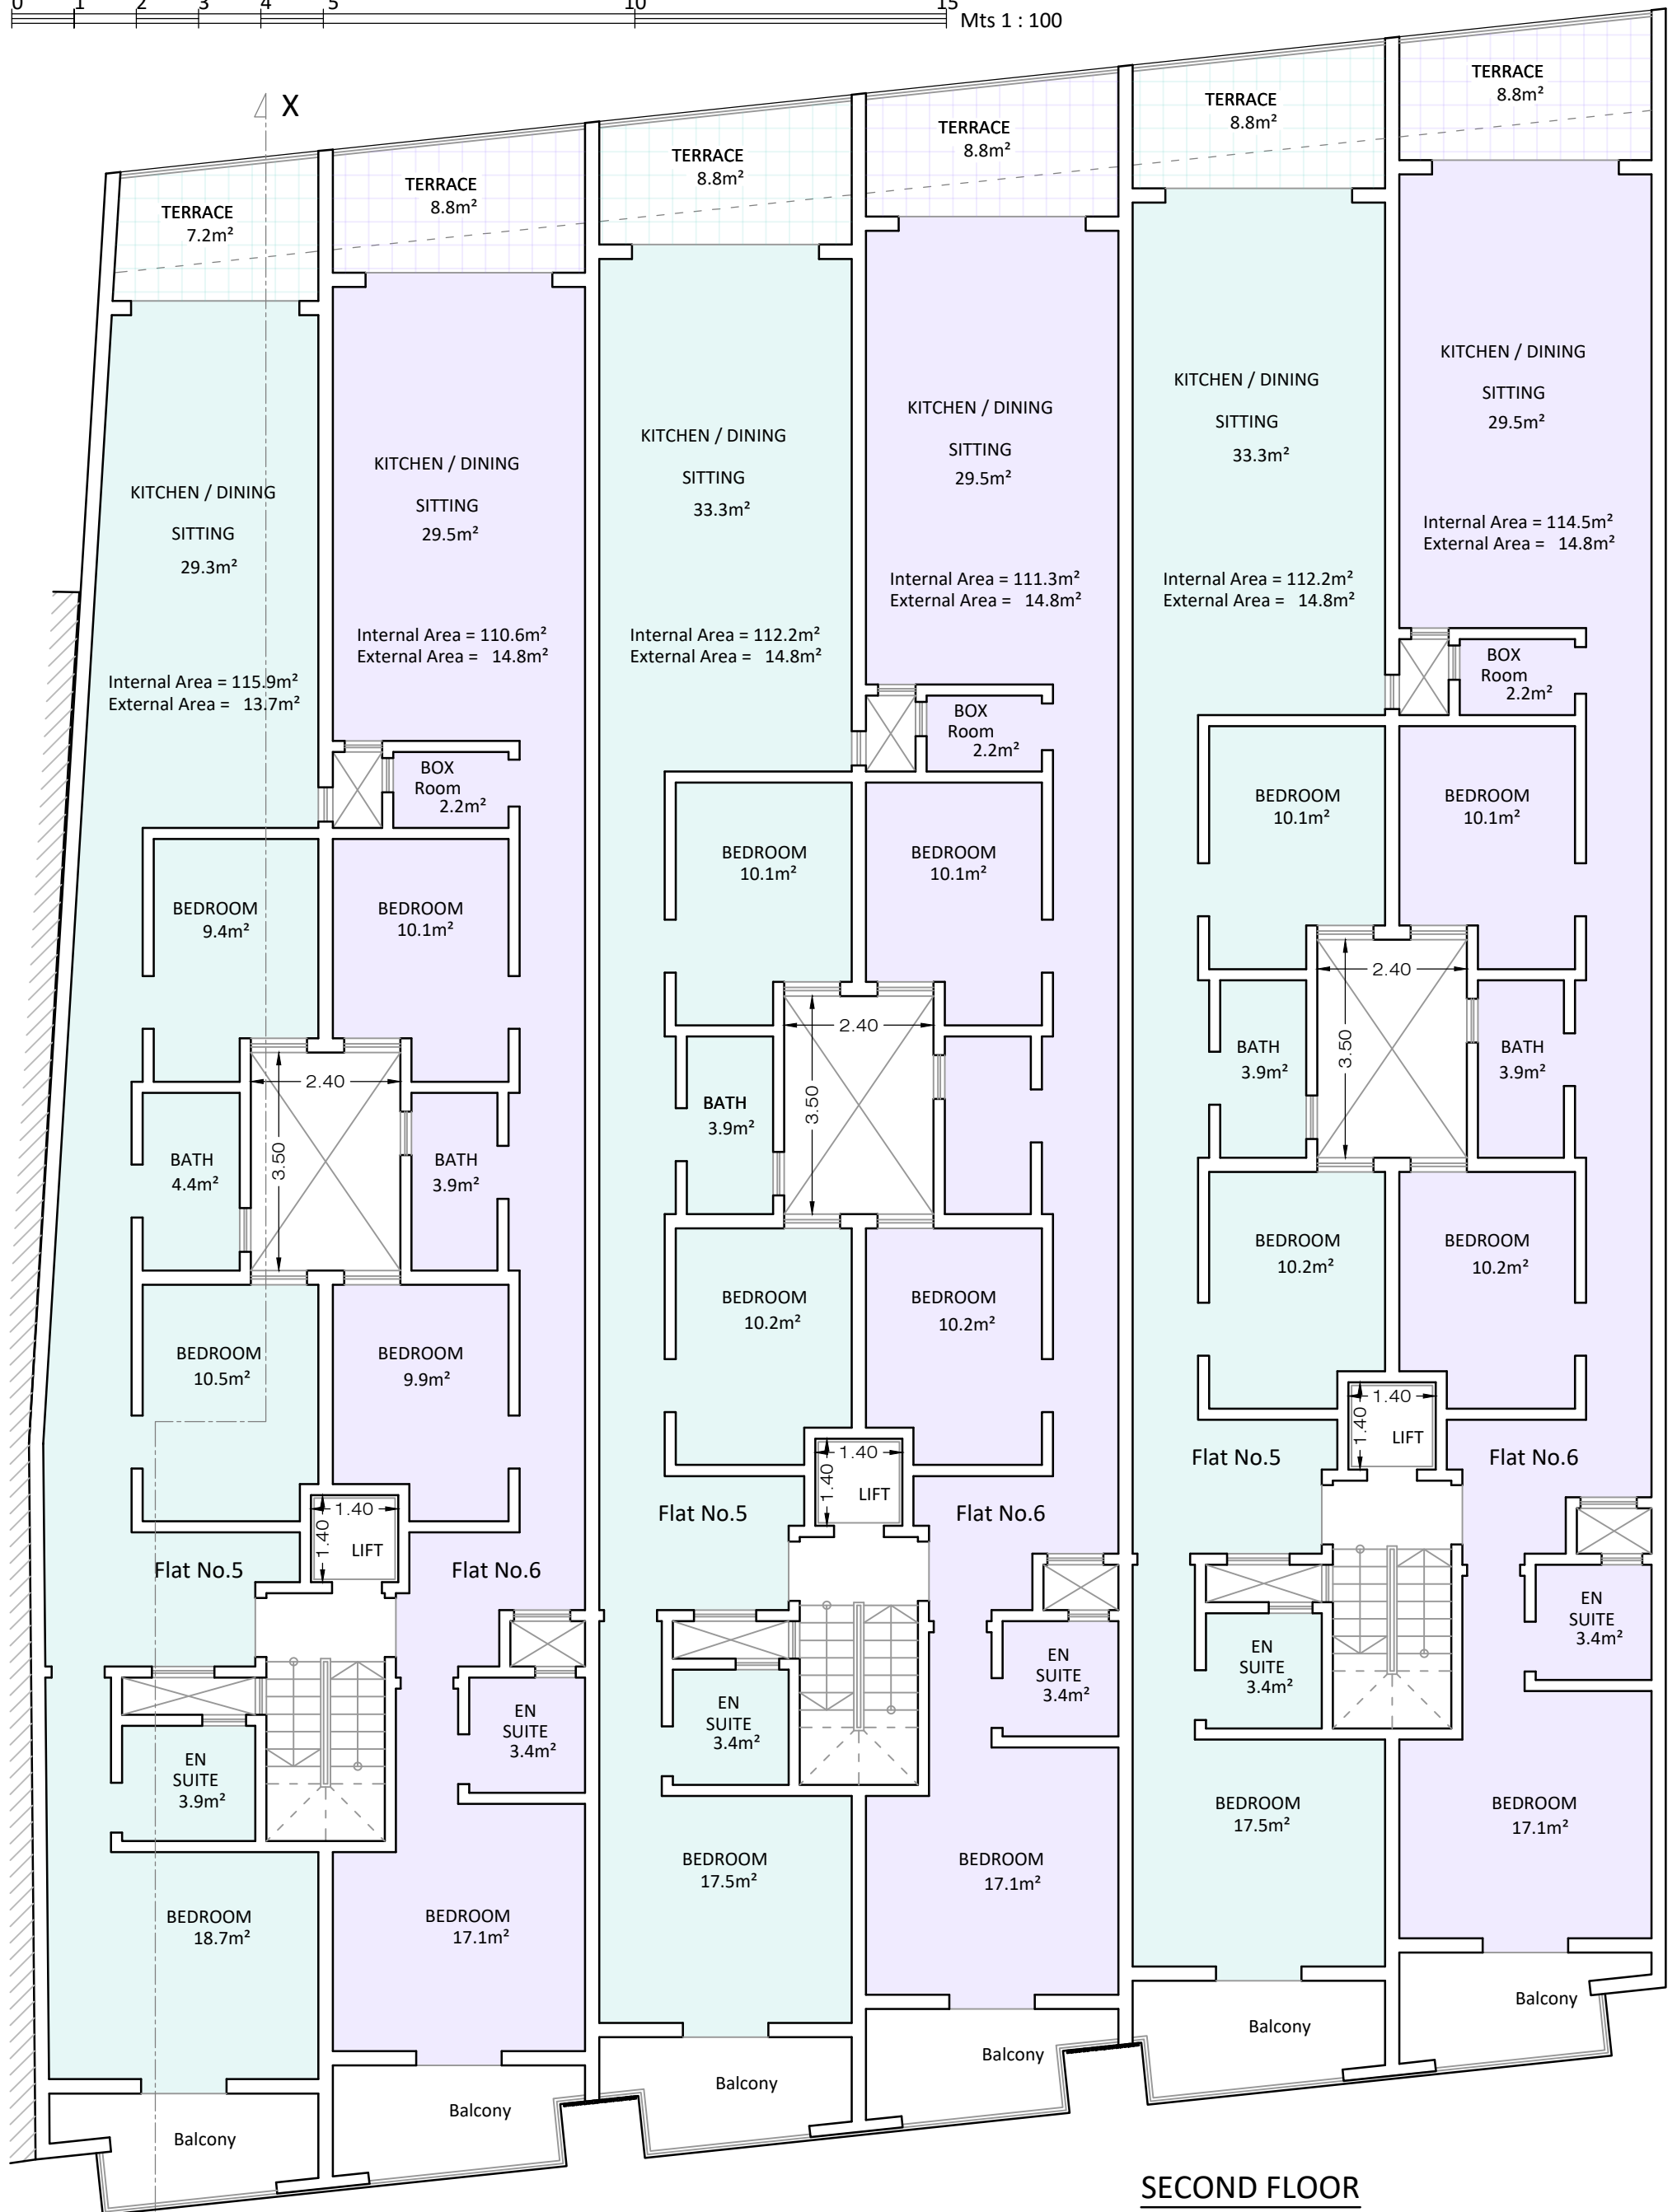

SECOND FLOOR
Scale 1:100