
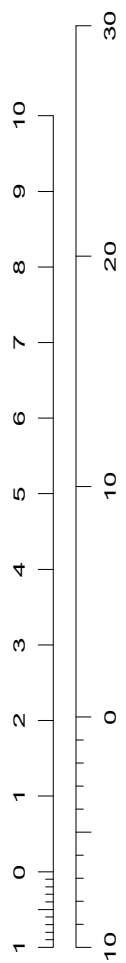


UNIT	INTERNAL	EXTERNAL	GFA
APT 8	111.7 sqm	19.1 sqm	130.8 sqm
APT 9	105.7 sqm	22.9 sqm	128.6 sqm

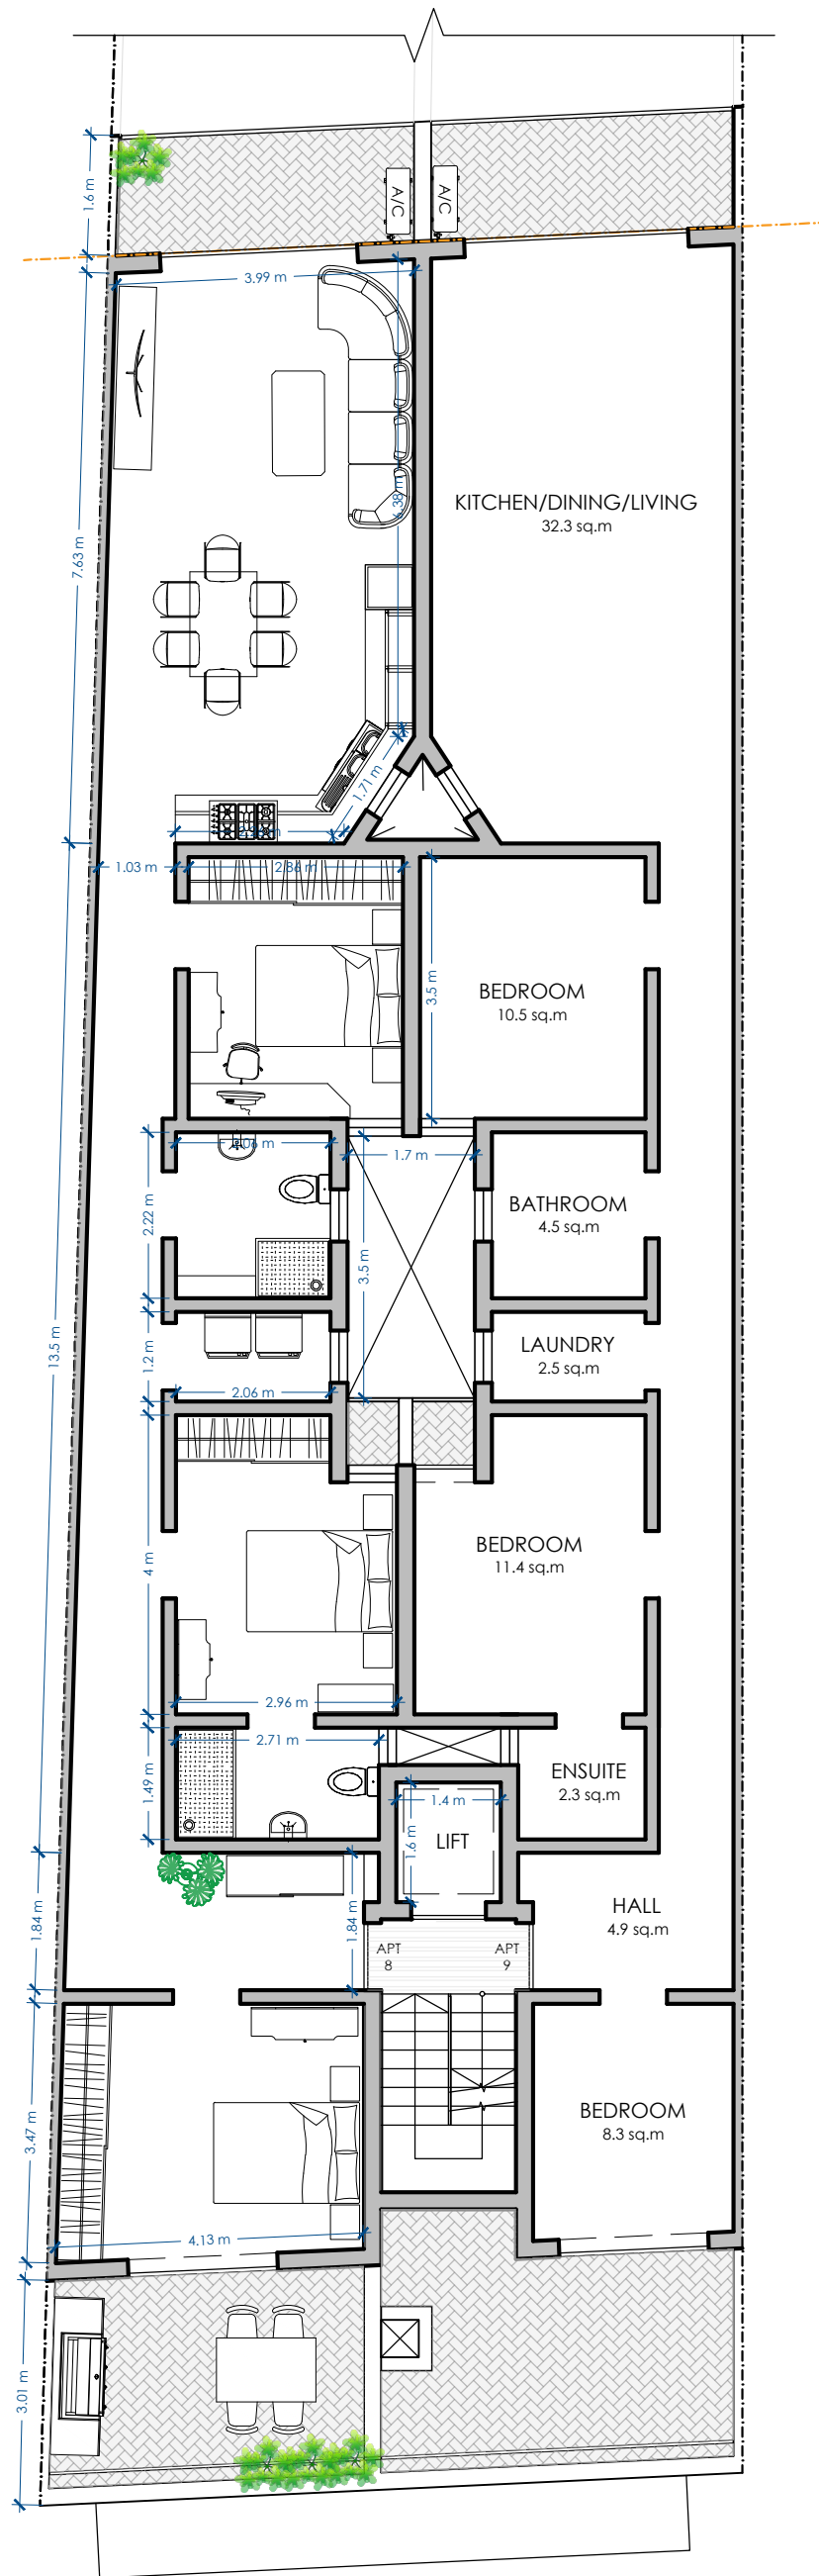

SCALE 1:100

RECEDED FLOOR
PROPOSED SCALE 1:100