
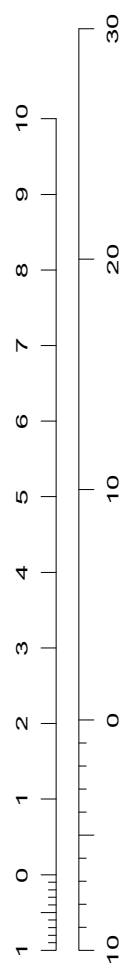


Unit	Internal	External	Total
APT 7	164.8 sqm	20.5 sqm	185.3 sqm
APT 8	165.7 sqm	19.2 sqm	184.9 sqm

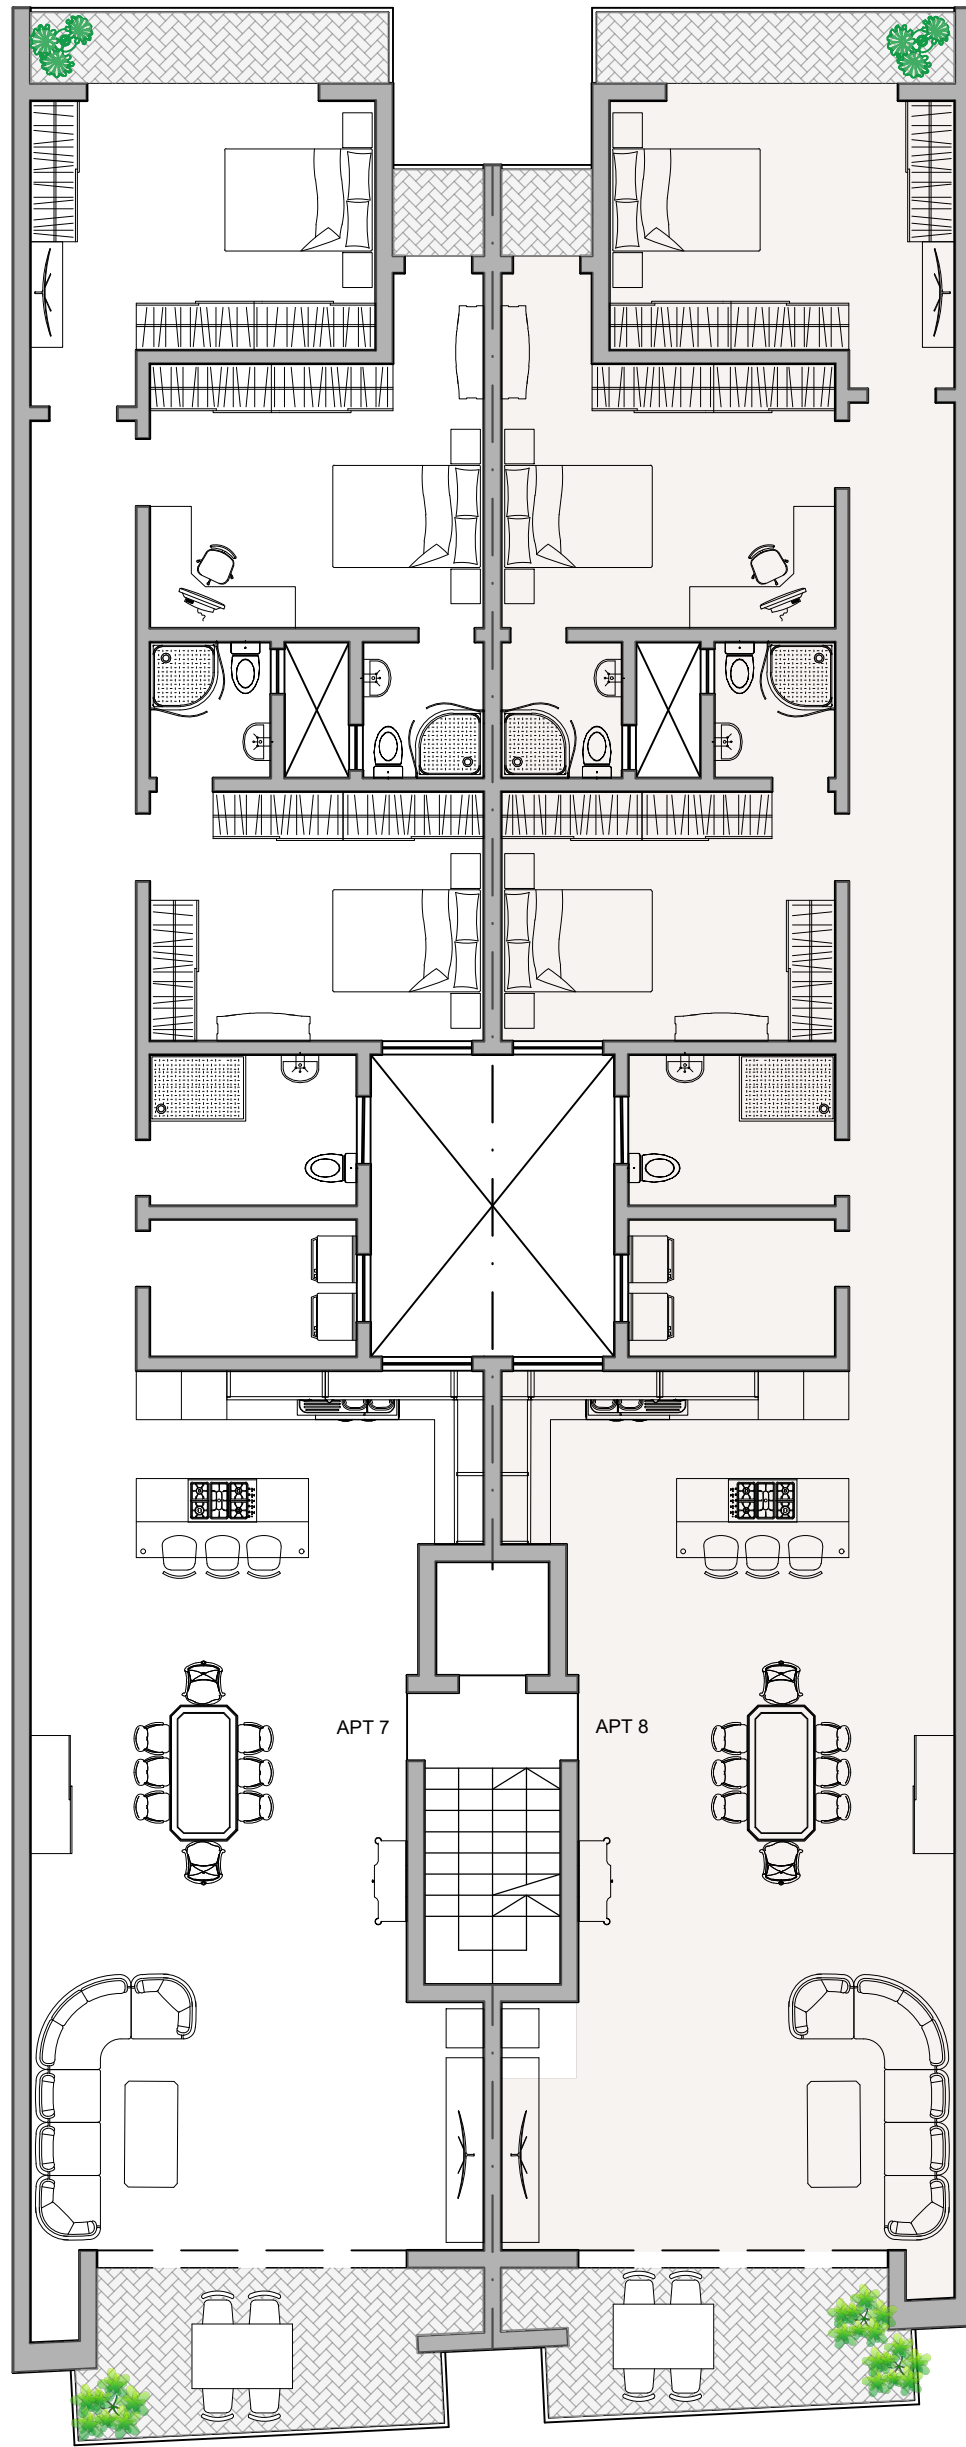

METRES
FEET

SCALE 1:100

THIRD FLOOR
PROPOSED SCALE 1:100