



**Proposed First Floor Level**  
Scale 1:100

Residence ID	No of Beds	Internal Ft Area	External Area	Gross Ft Area
APT - 04	3	126.30m <sup>2</sup>	16.80m <sup>2</sup>	143.10m <sup>2</sup>
APT - 05	1 + G.R.	59.10m <sup>2</sup>	8.40m <sup>2</sup>	67.50m <sup>2</sup>
APT - 06	2	82.00m <sup>2</sup>	8.40m <sup>2</sup>	90.40m <sup>2</sup>
APT - 07	2 + G.R.	102.50m <sup>2</sup>	5.50m <sup>2</sup>	108.00m <sup>2</sup>

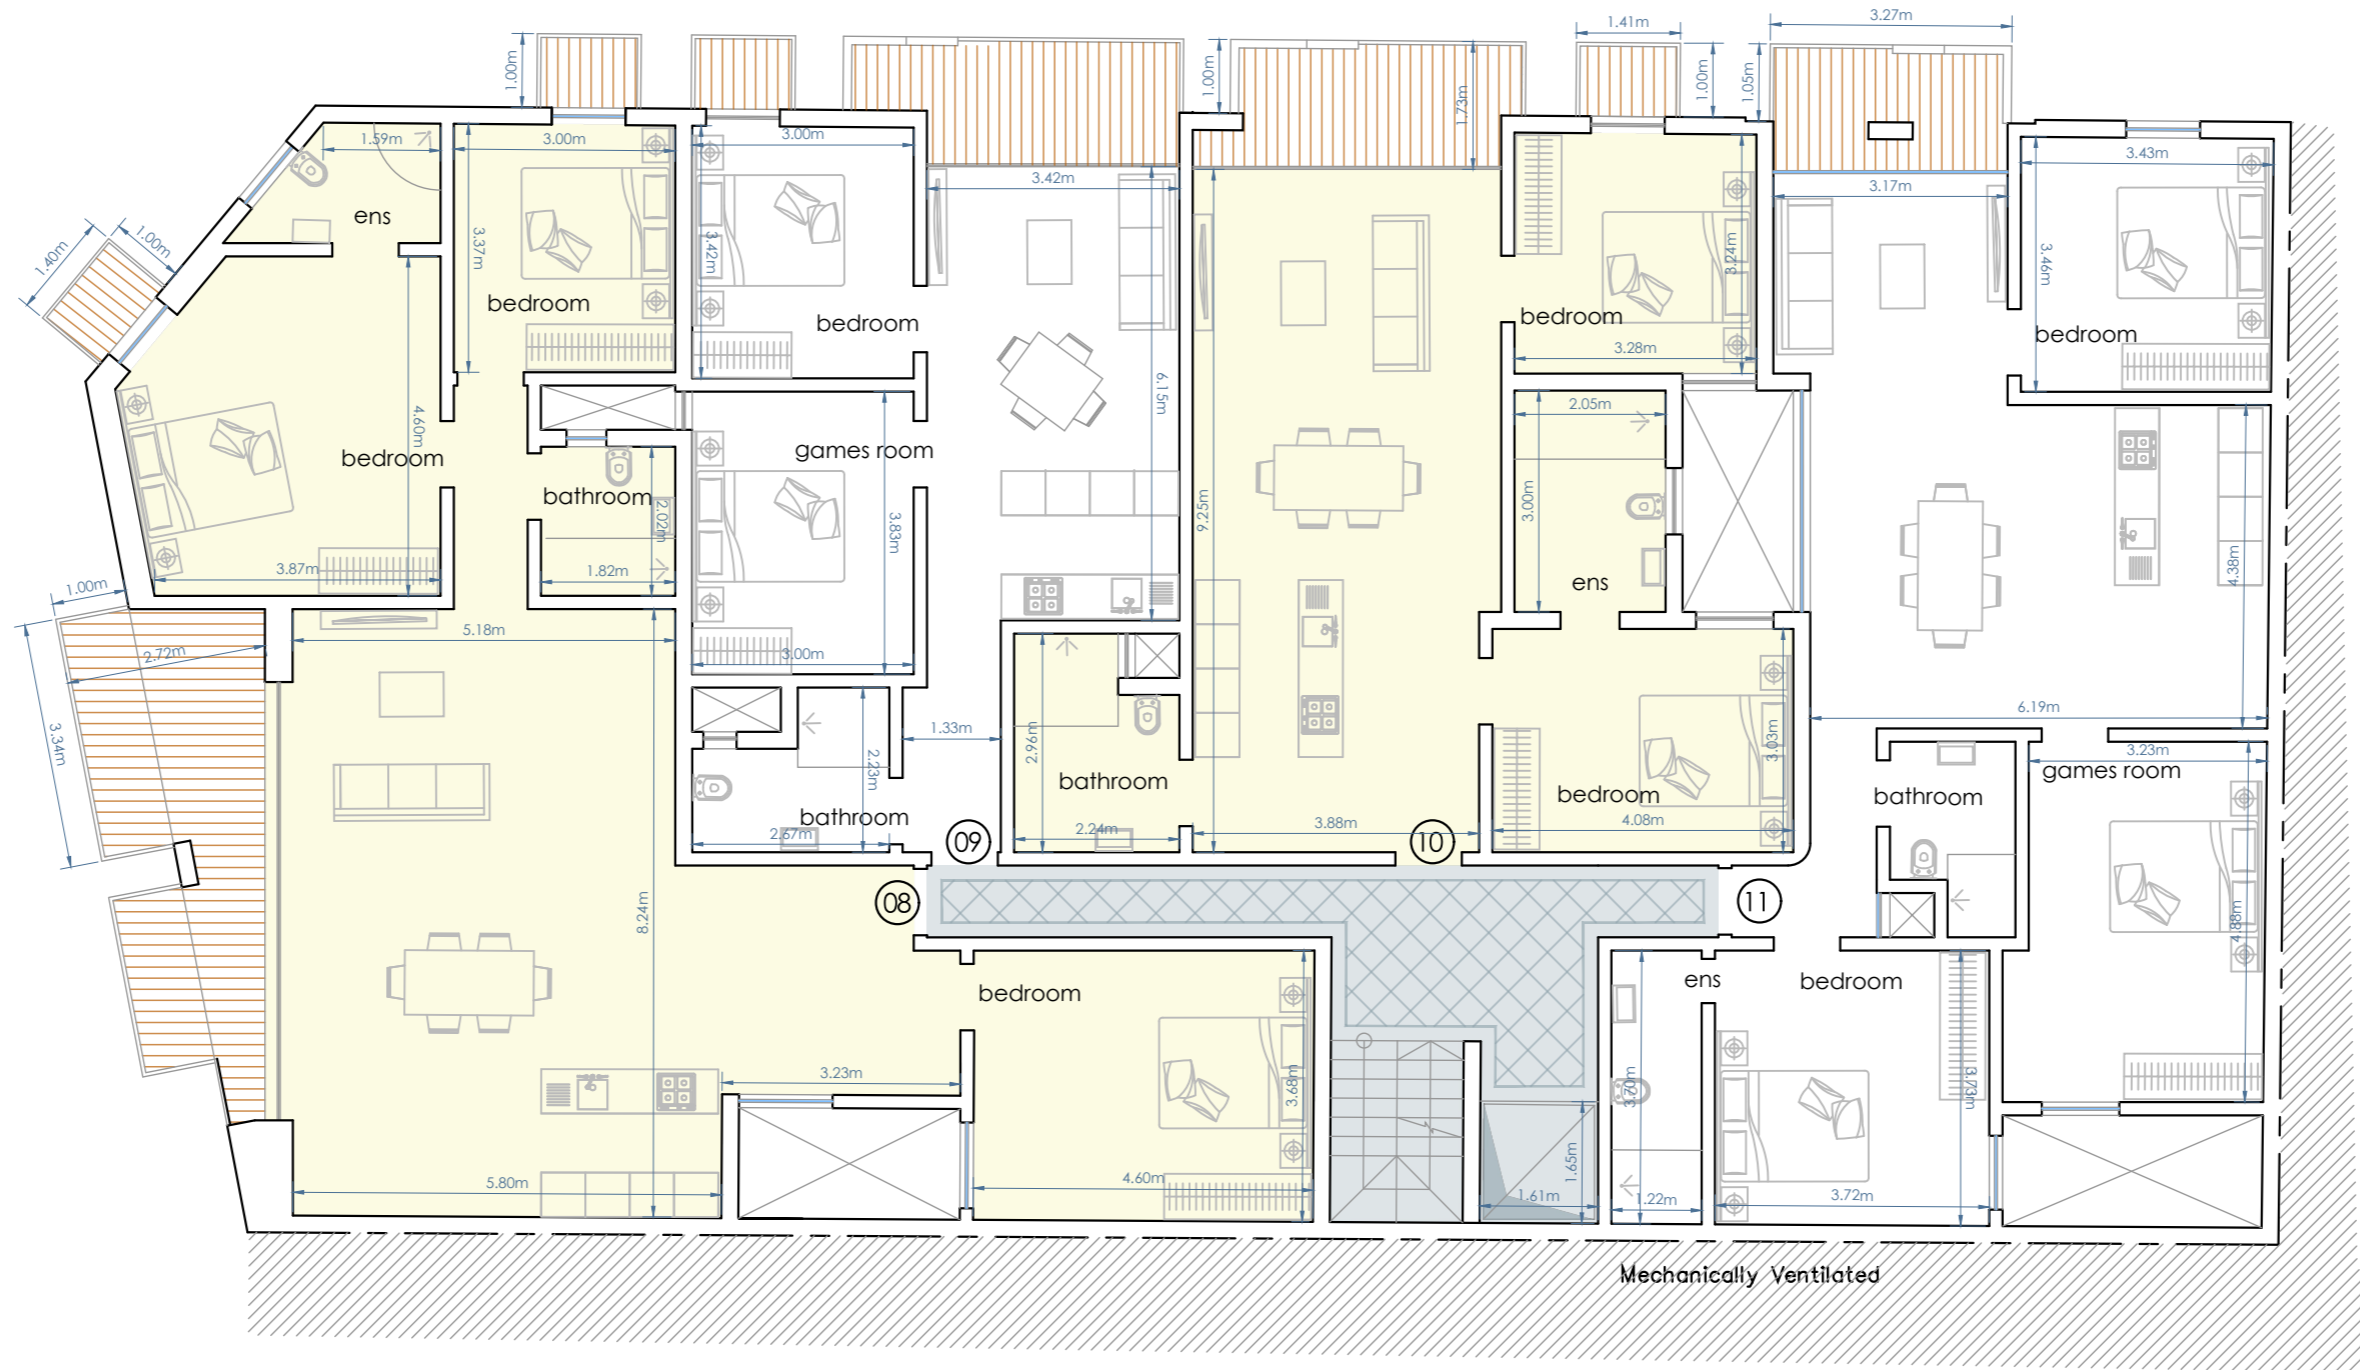

**Proposed Second Floor Level**  
Scale 1:100

Residence ID	No of Beds	Internal Ft Area	External Area	Gross Ft Area
APT - 08	3	126.30m <sup>2</sup>	16.80m <sup>2</sup>	143.10m <sup>2</sup>
APT - 09	1 + G.R.	59.10m <sup>2</sup>	8.40m <sup>2</sup>	67.50m <sup>2</sup>
APT - 10	2	82.00m <sup>2</sup>	8.40m <sup>2</sup>	90.40m <sup>2</sup>
APT - 11	2 + G.R.	102.50m <sup>2</sup>	5.50m <sup>2</sup>	108.00m <sup>2</sup>

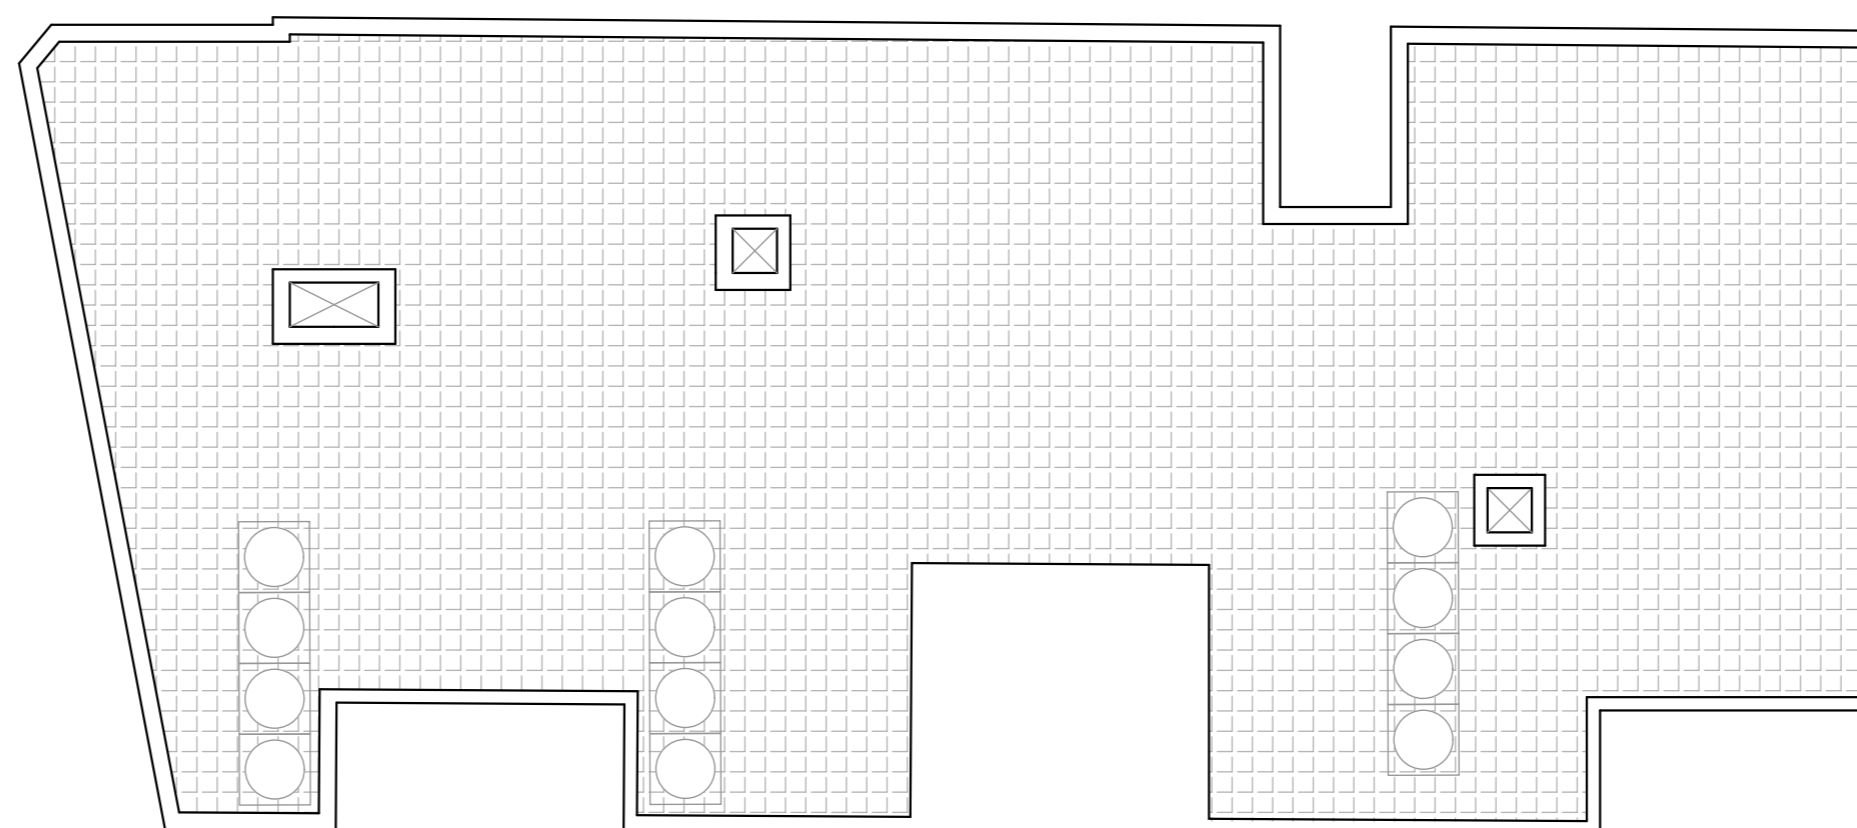

**Proposed Roof Floor Level**  
Scale 1:100

REFERENCE	
PERIT	Alexander Bigeni
Int. Arch. Design	Mario B. Petracaro - Gozo
Referent Alteration	Mario B. Petracaro - Gozo
Revision	13-05-2024
Size	Scale 1:100 - A1