


Proposed first Floor Level Plan Scale 1:100
clean copy

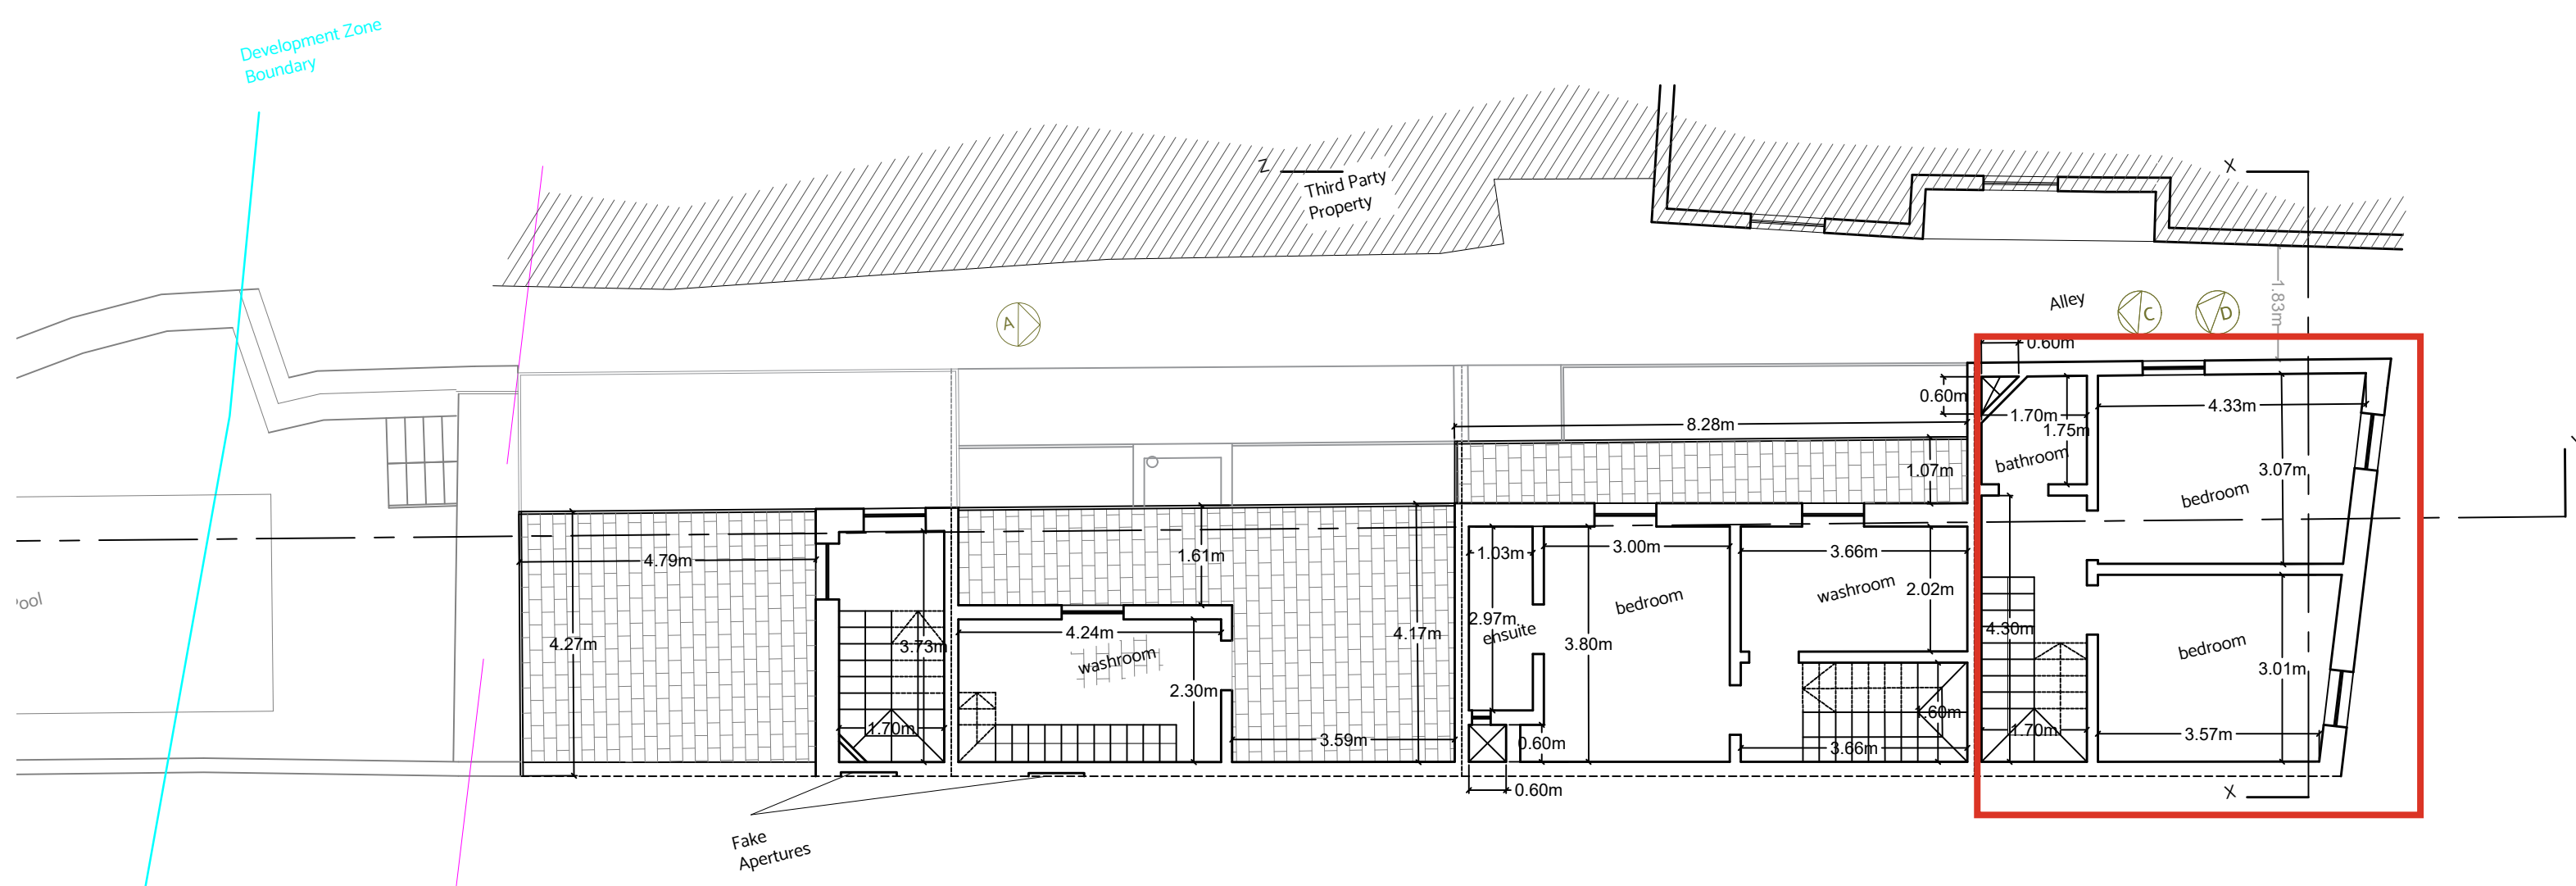

Proposed second Floor Level Plan Scale 1:100
clean copy