



Entrance
House 04

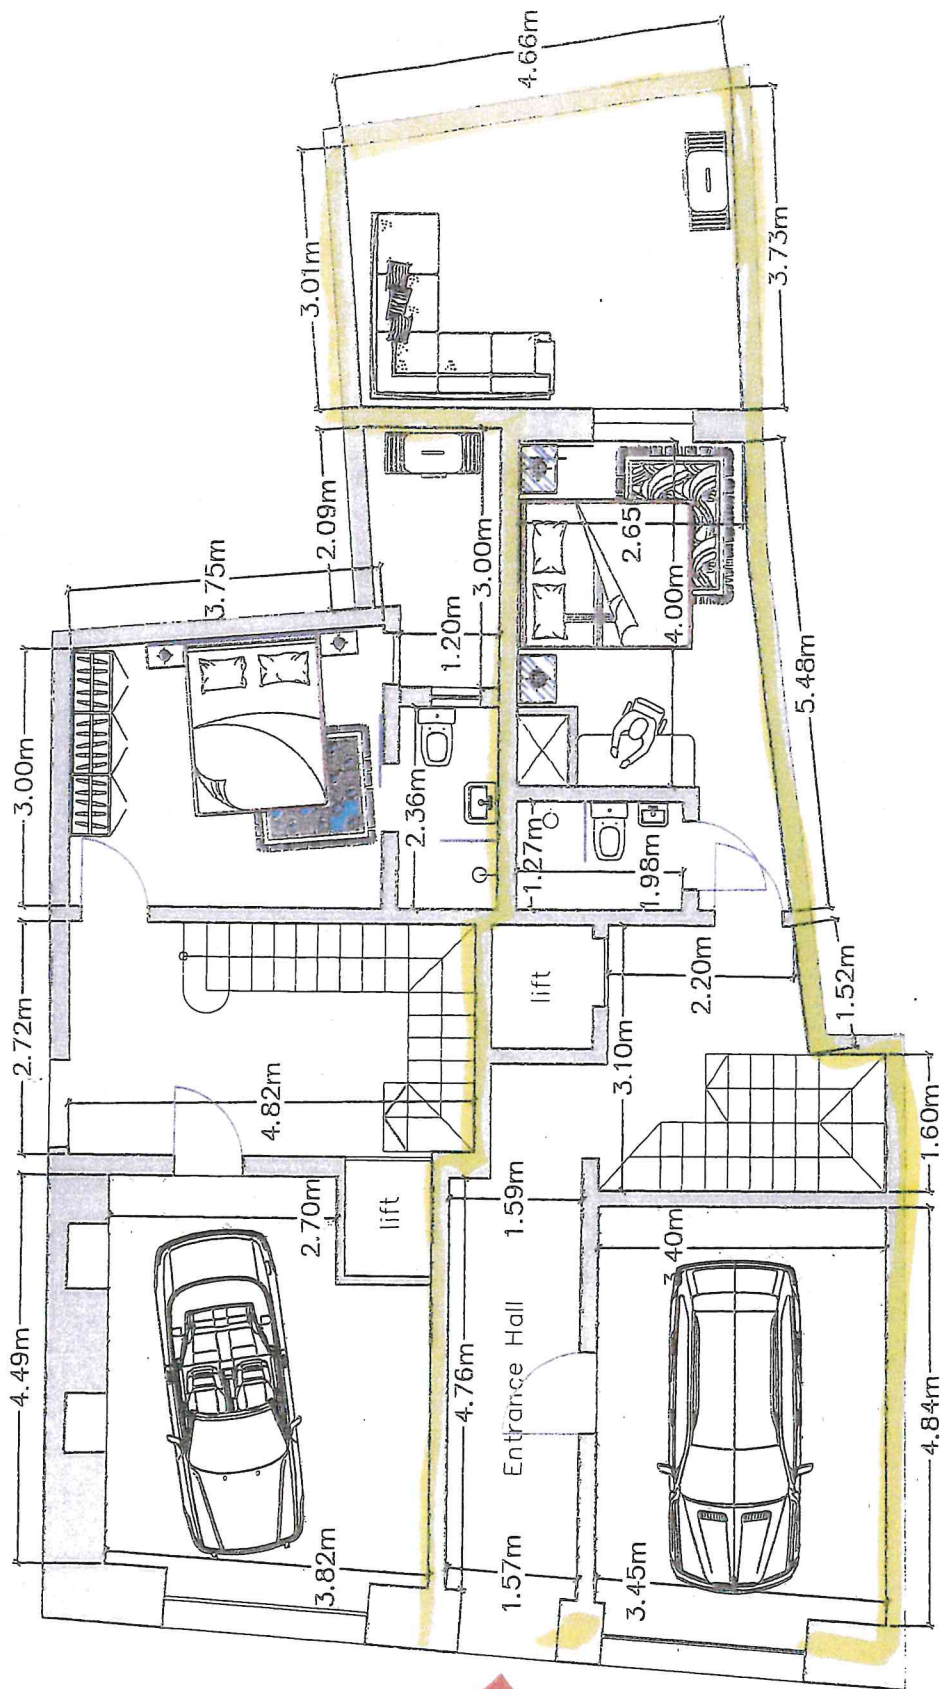

Proposed Ground Floor Level


Scale 1:100

clean copy

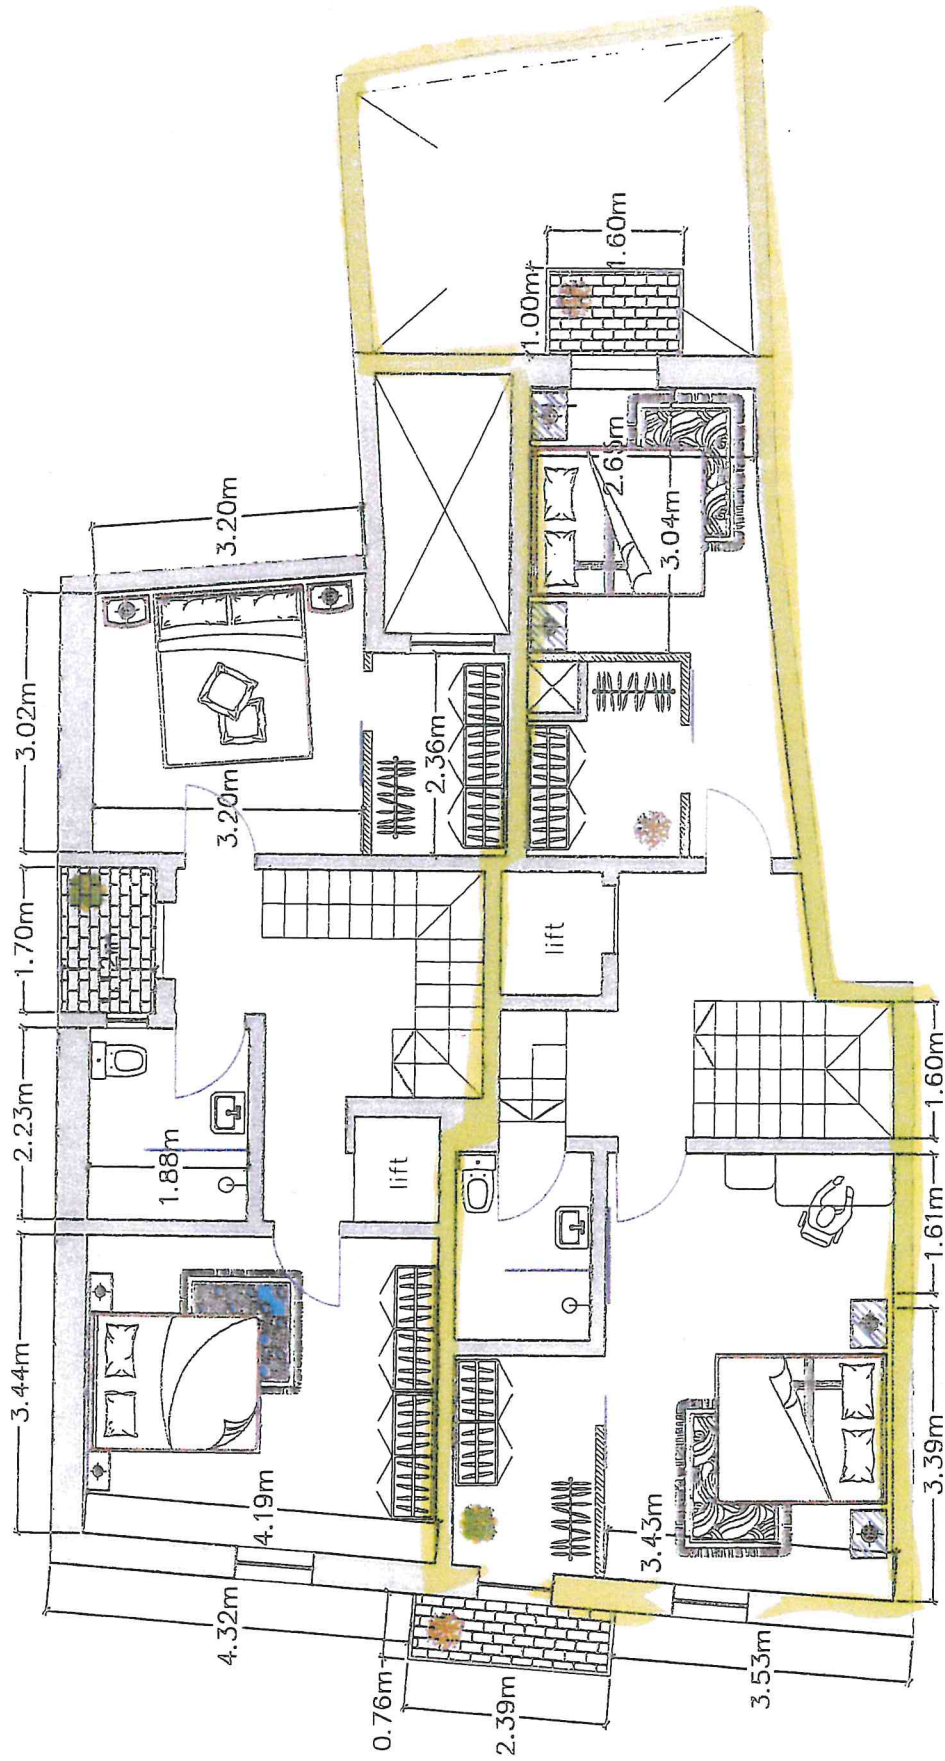


Proposed First Floor Level

Scale 1:100
clean copy

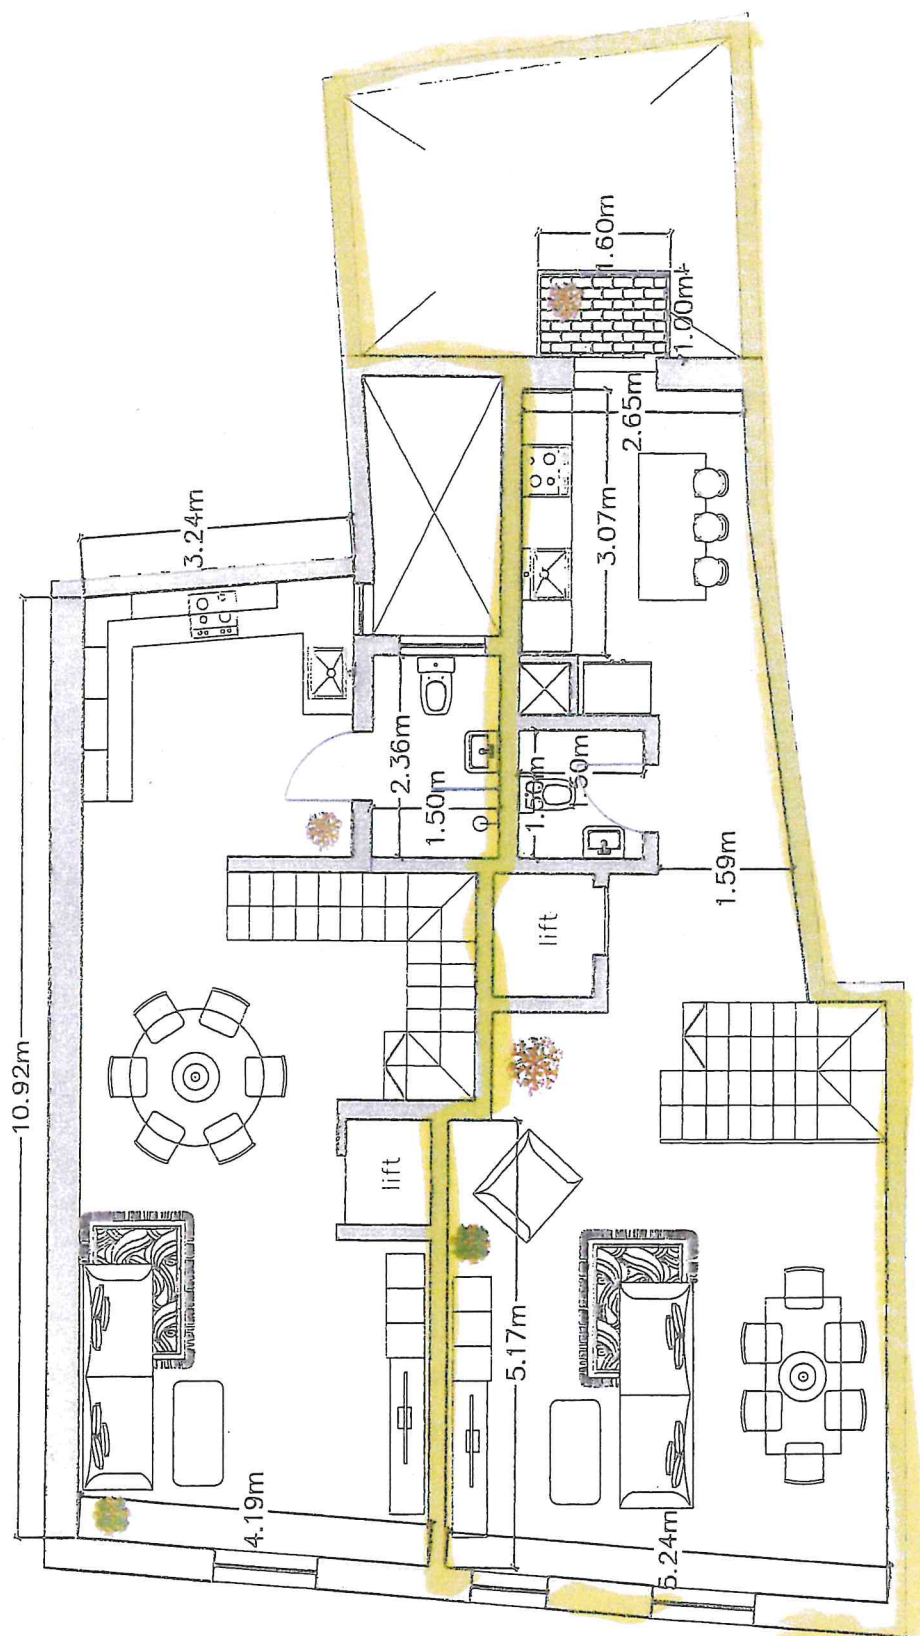

Proposed Second Floor Level

Scale 1:100
clean copy

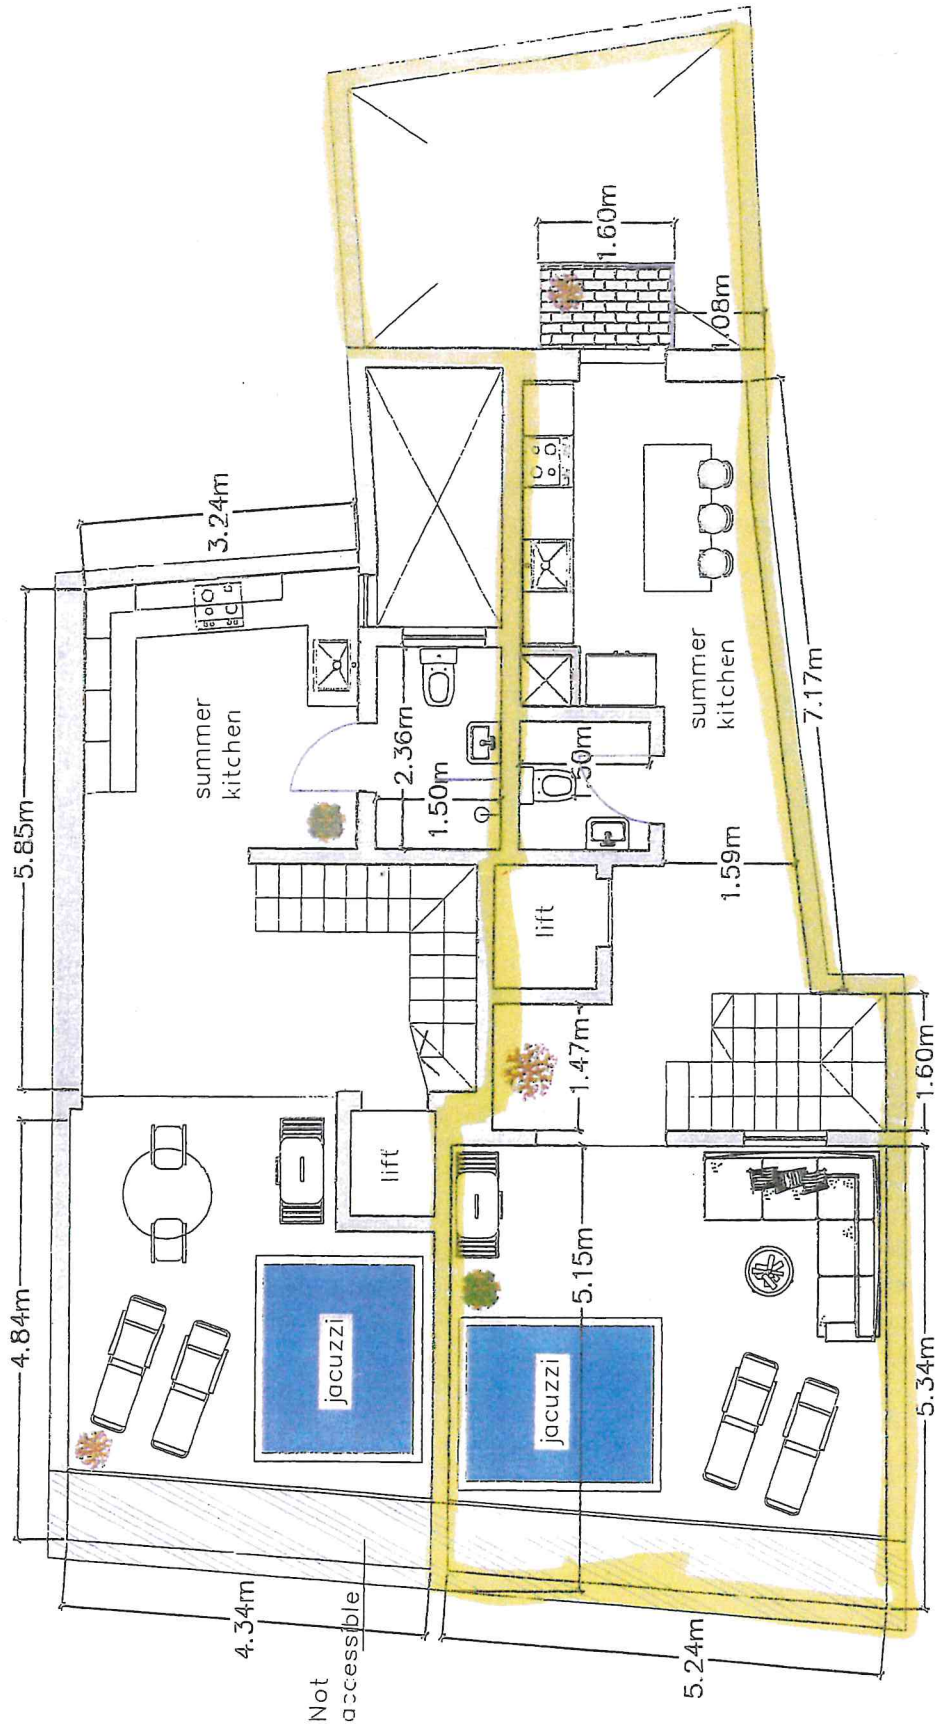

Proposed Receded Floor

Level Scale 1:100

clean copy