


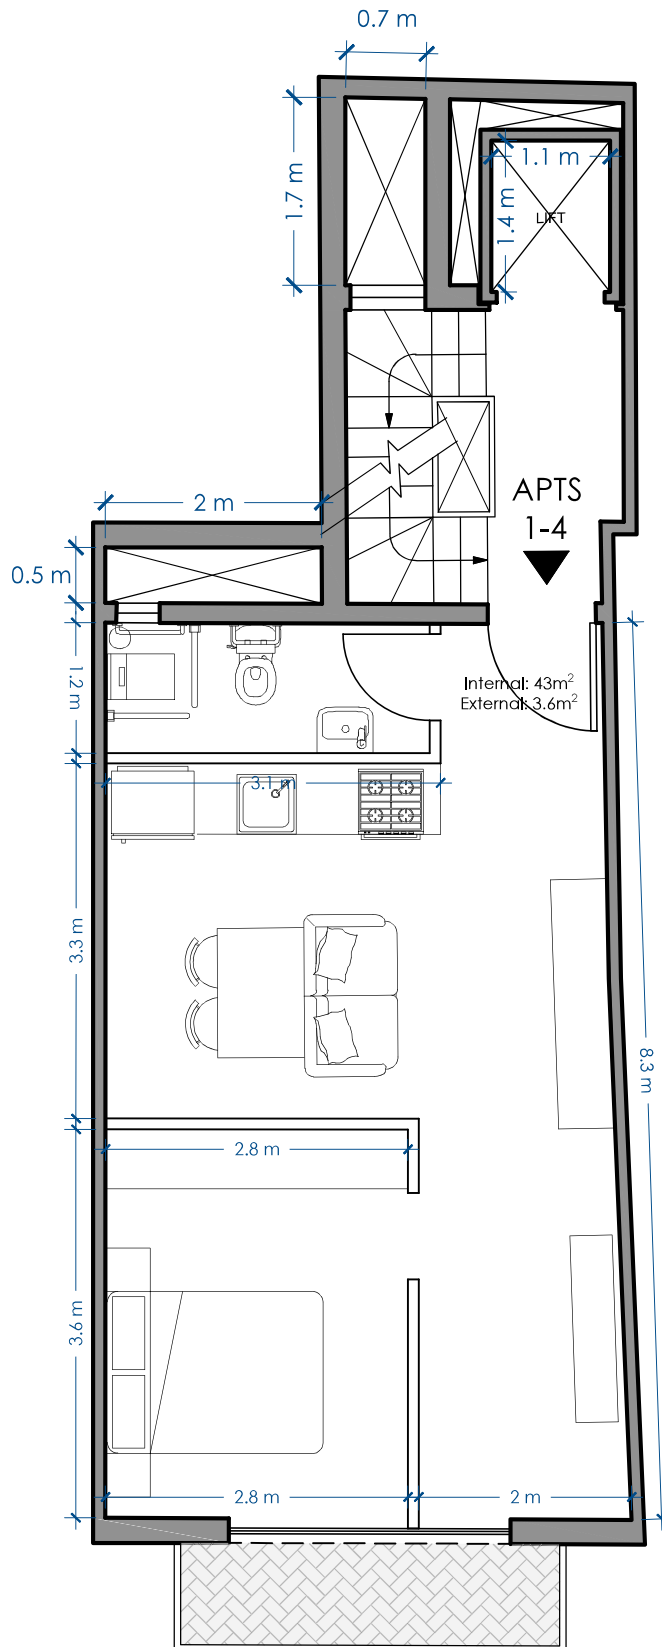

FIRST-FOURTH FLOORS

PROPOSED

SCALE 1:100