


Unit	Internal	External	Total
APT 2B	53.9 sqm	9 sqm	62.9 sqm

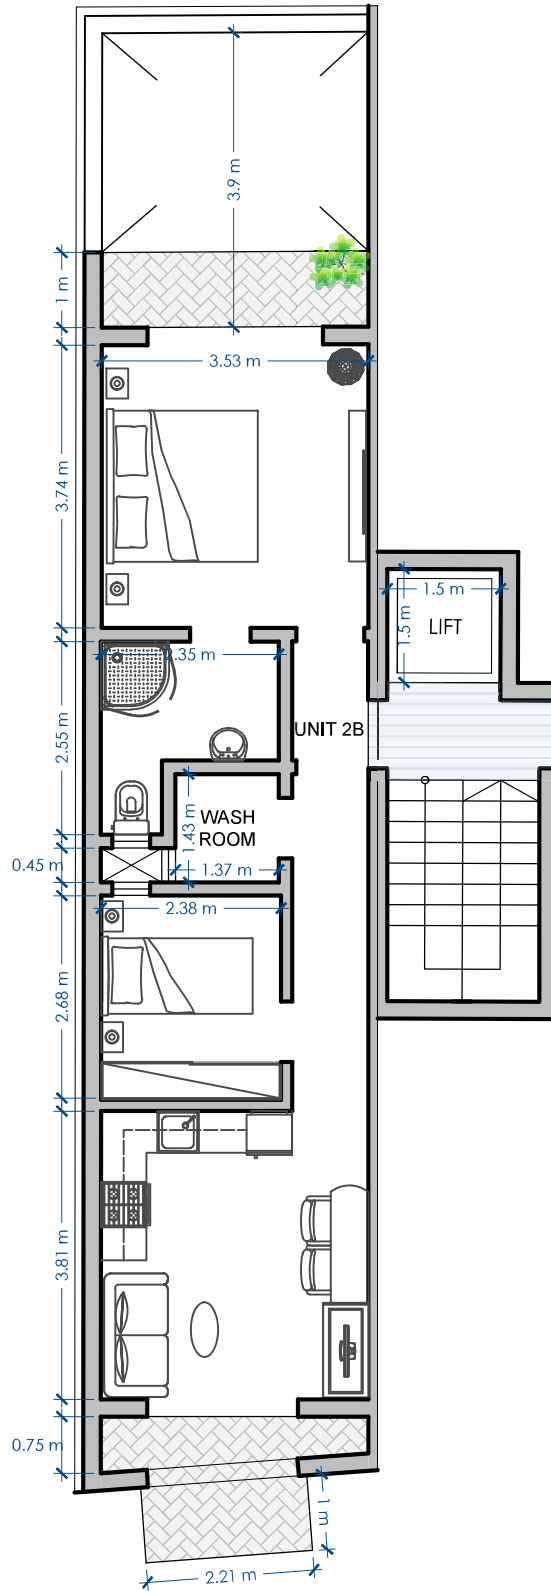

SECOND FLOOR

PROPOSED

Scale 1:100

