


APPROVED ROOF PLAN

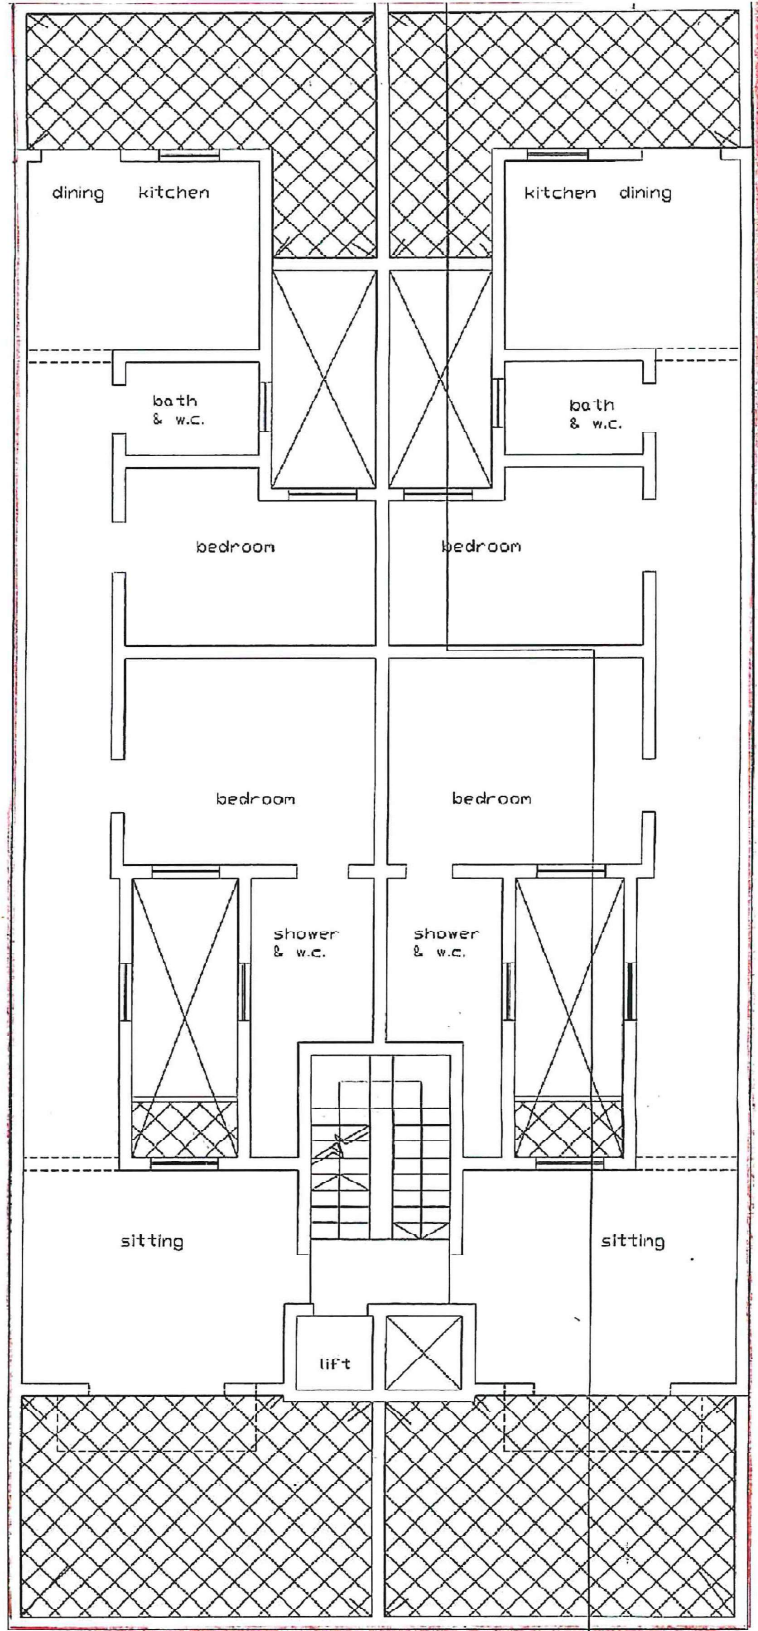

PROPOSED PENTHOUSES